
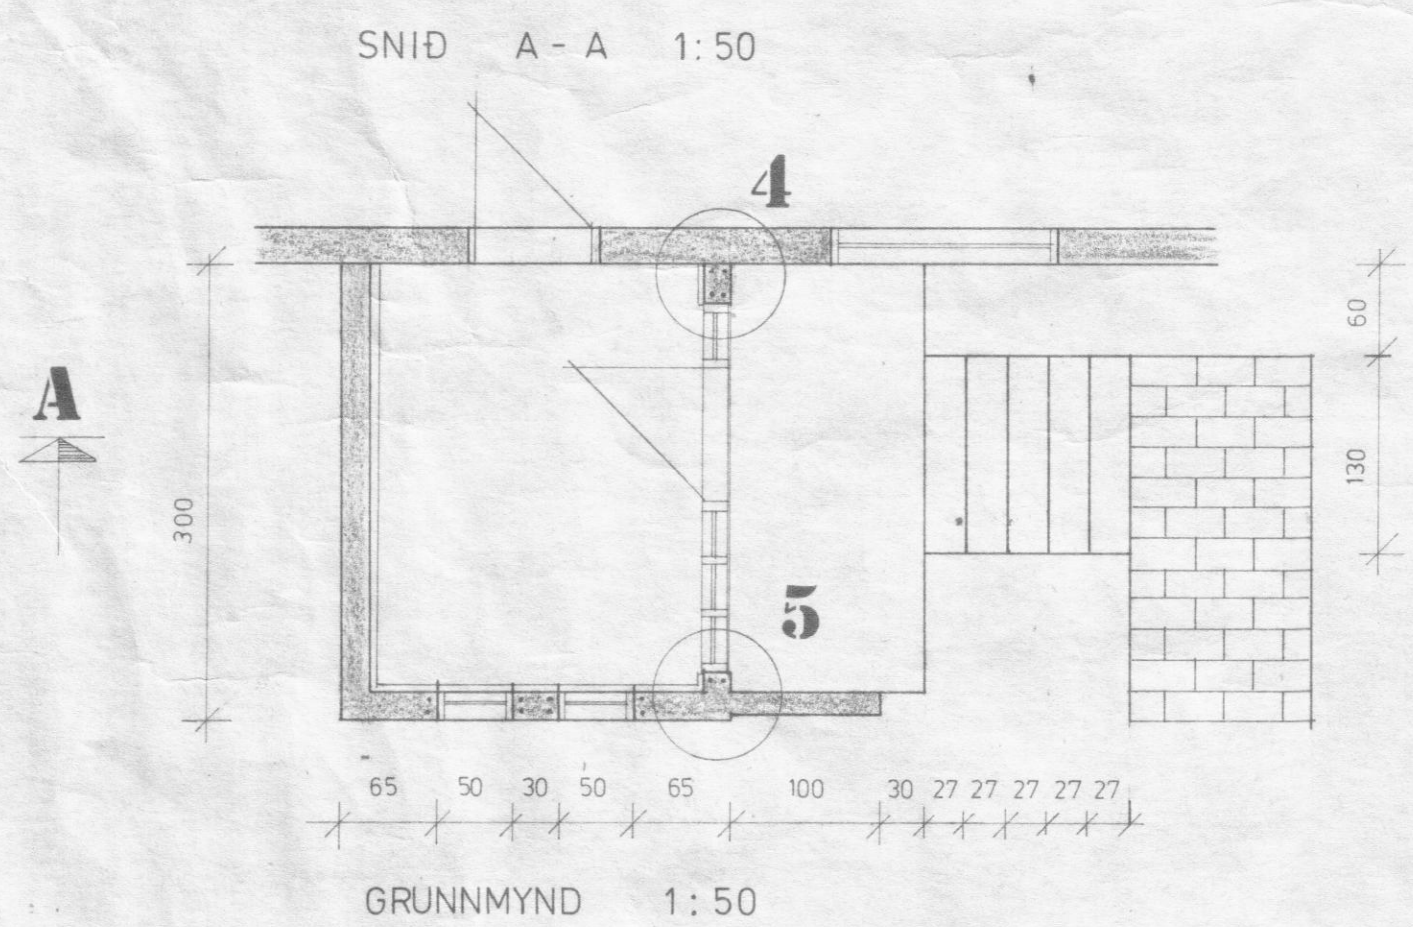
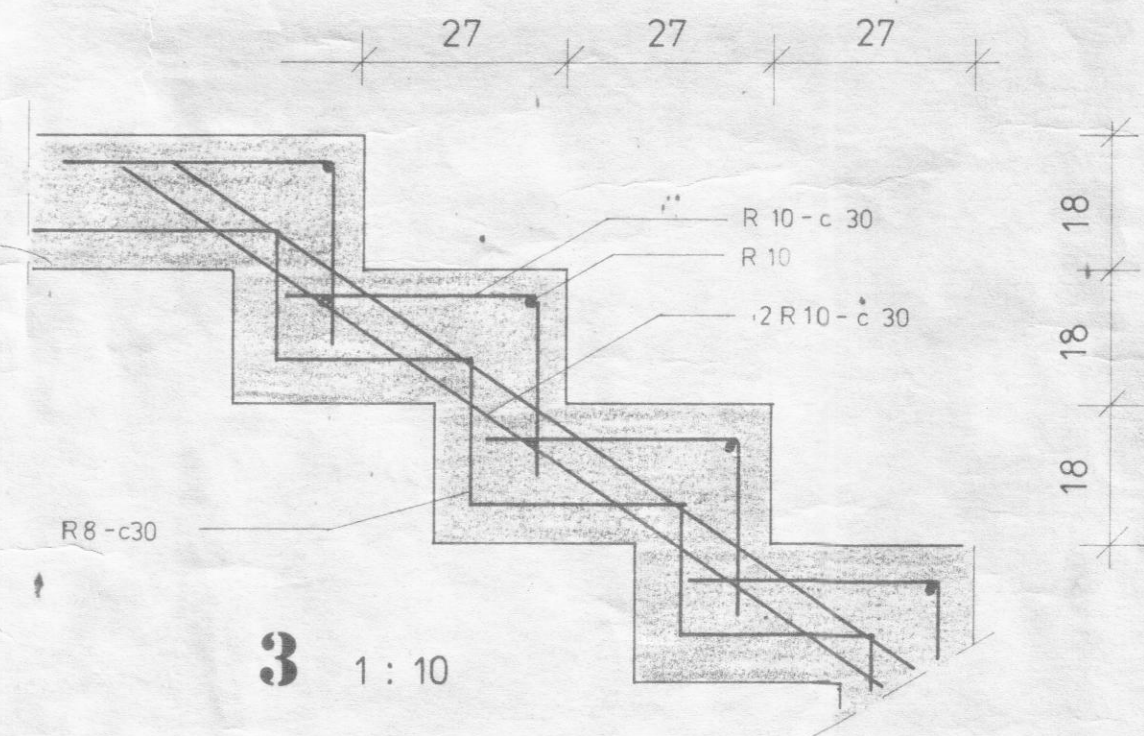
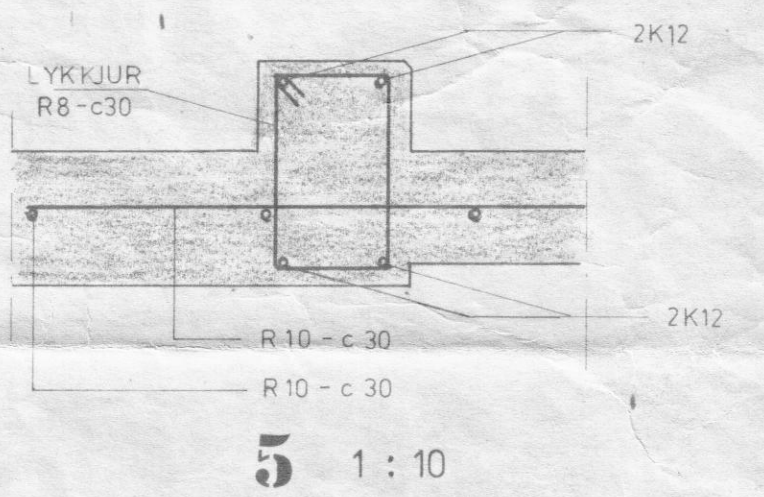
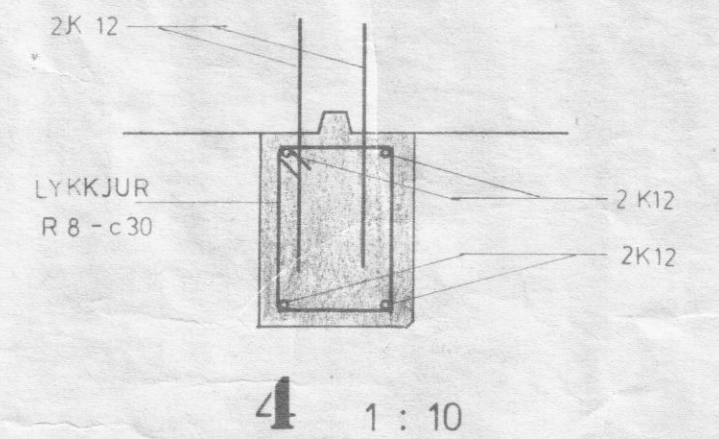
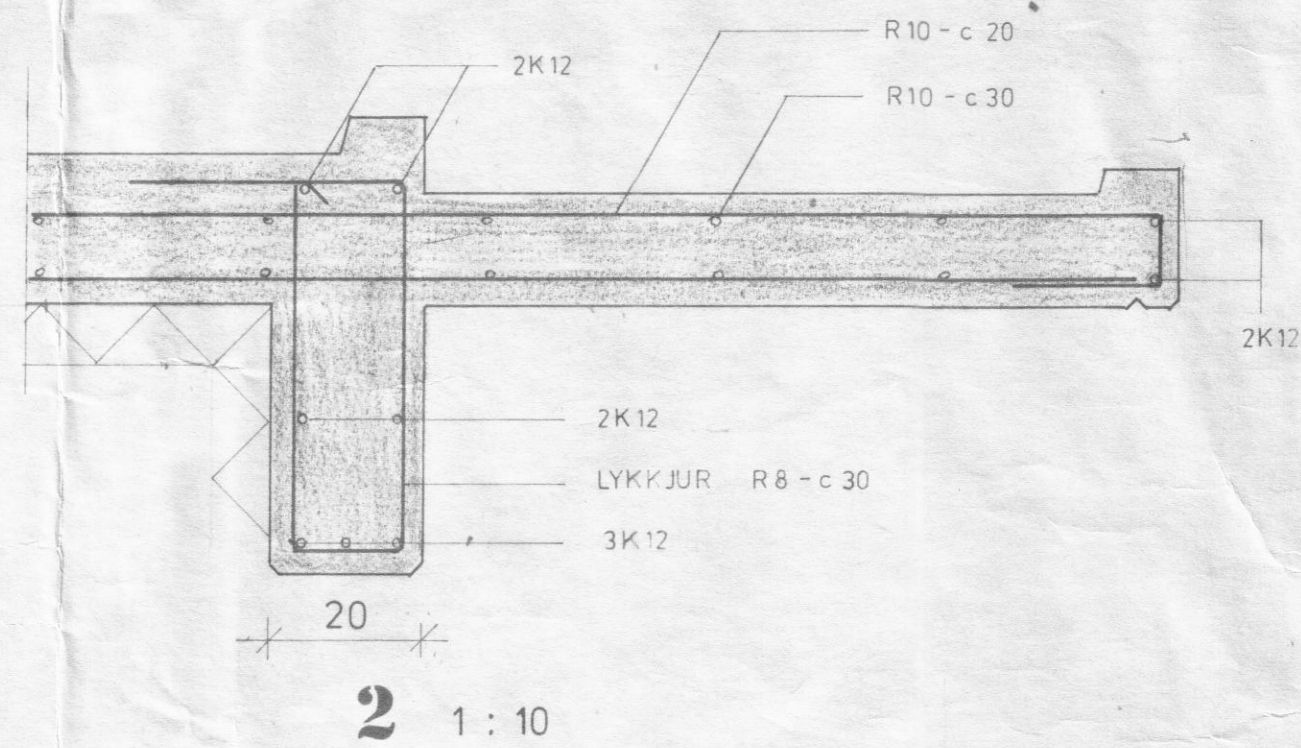


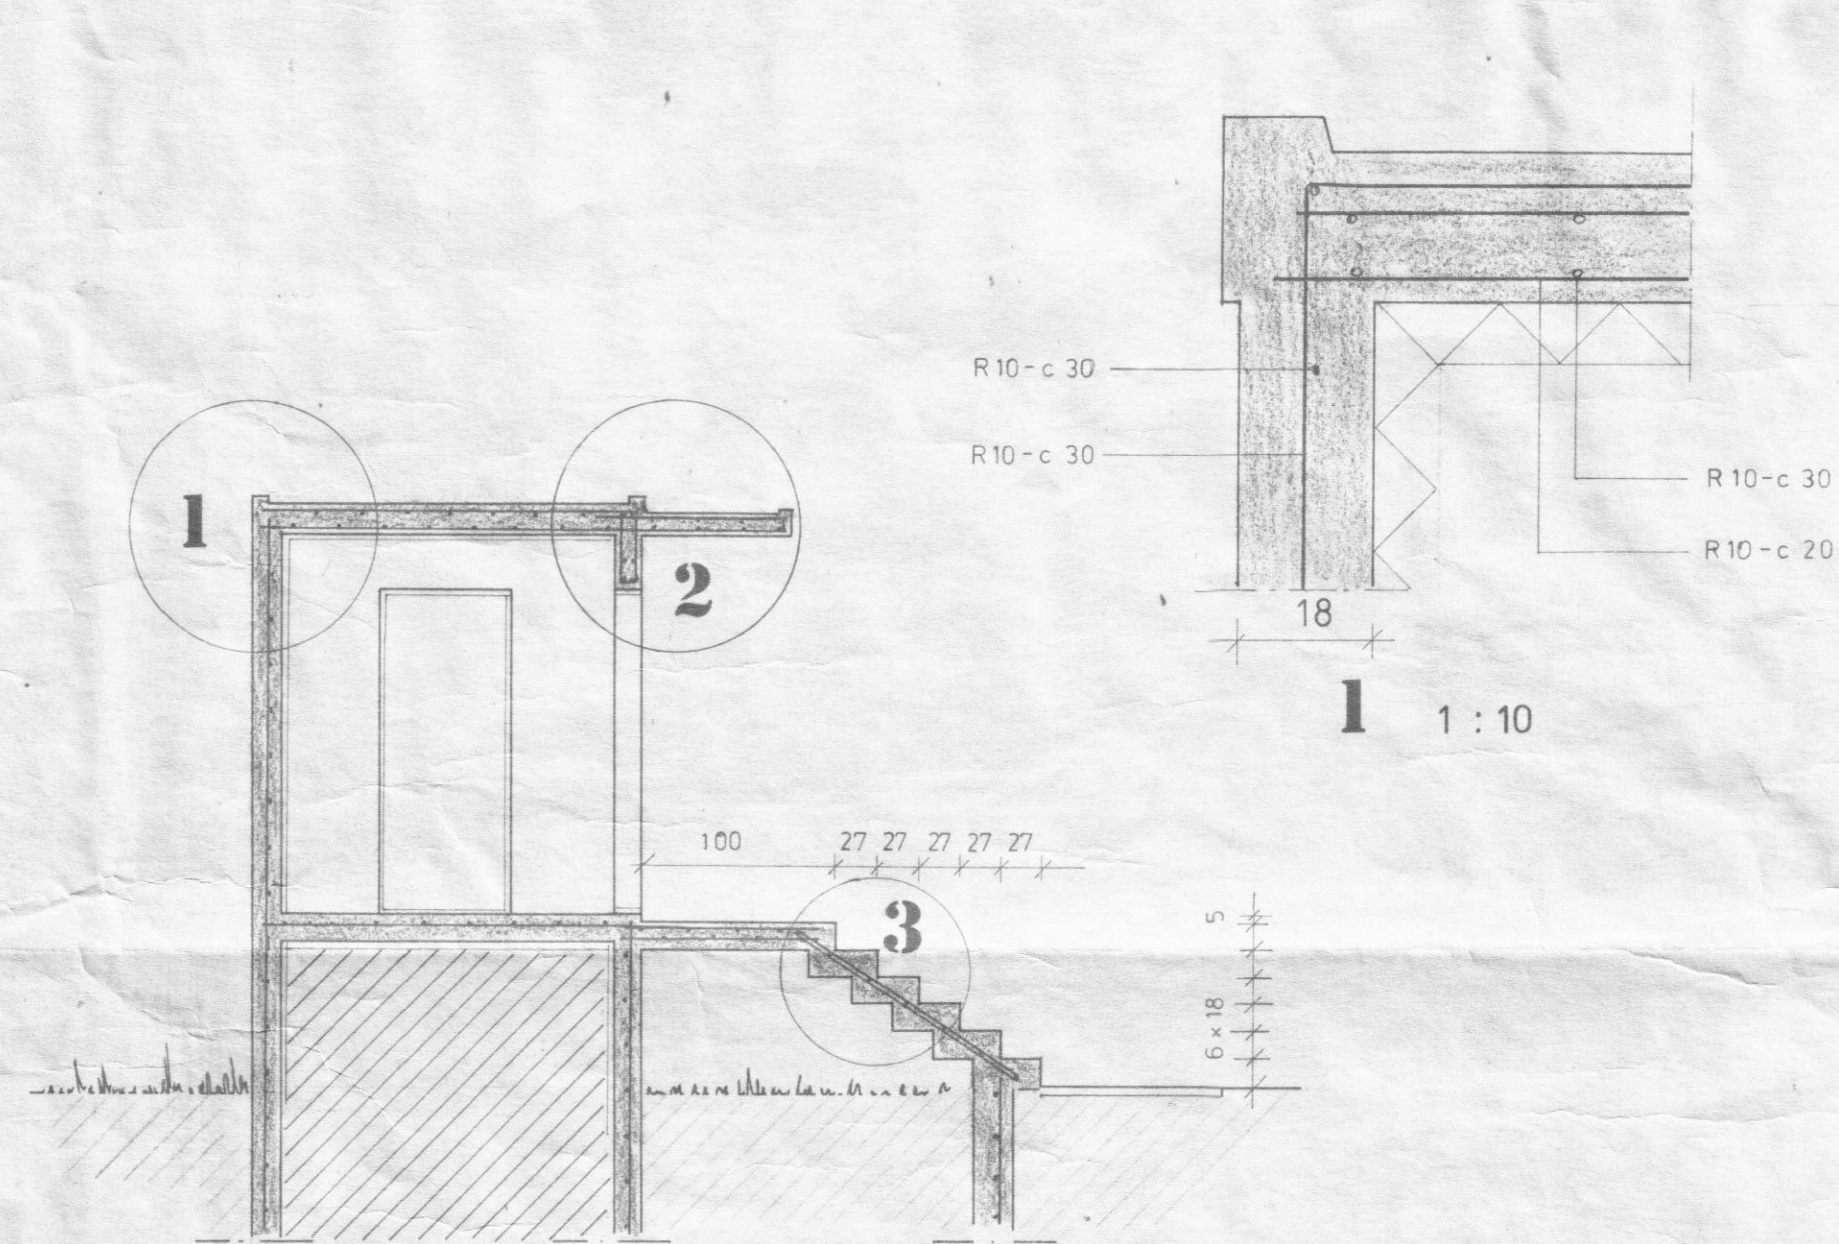

PÁL MALUNDUR ÁRSK.		M: 1:50
		M: 1:10
AND YRI VIÐBYGGING		22 8 1980
BURÐARVIRKI		Gylfi

Thoroseal