



SUÐUR

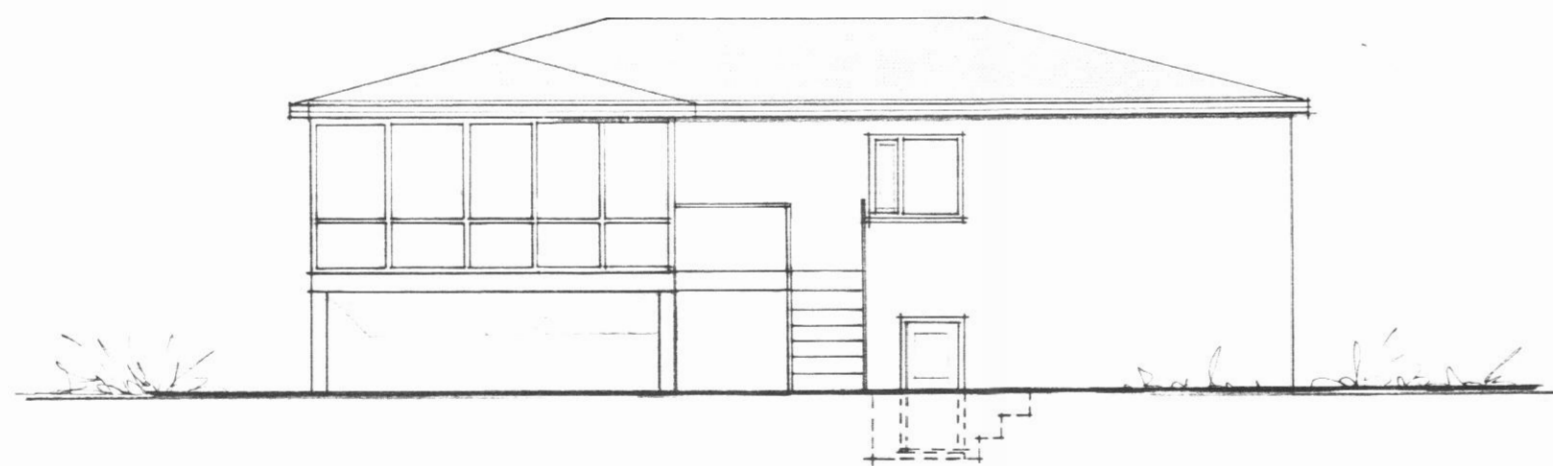


AUSTUR



NORÐUR

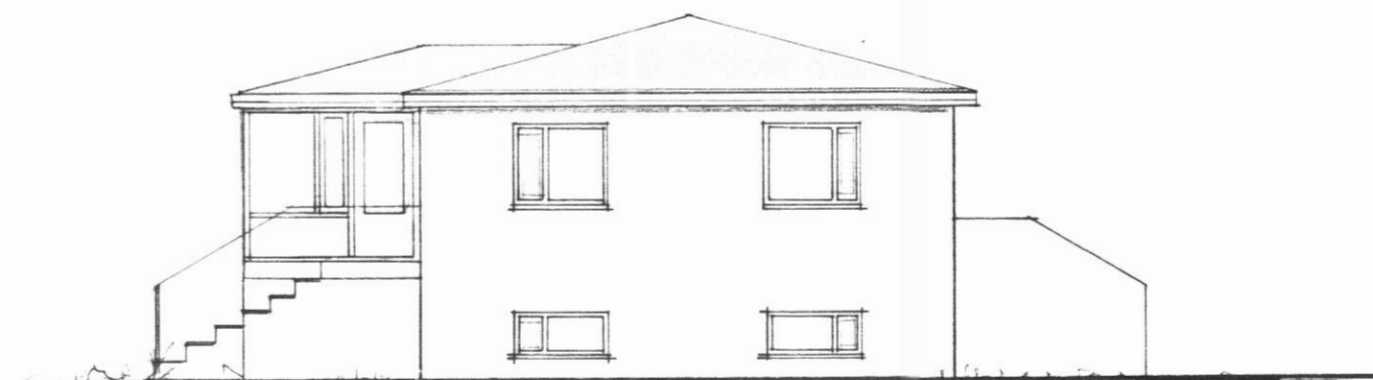

VESTUR

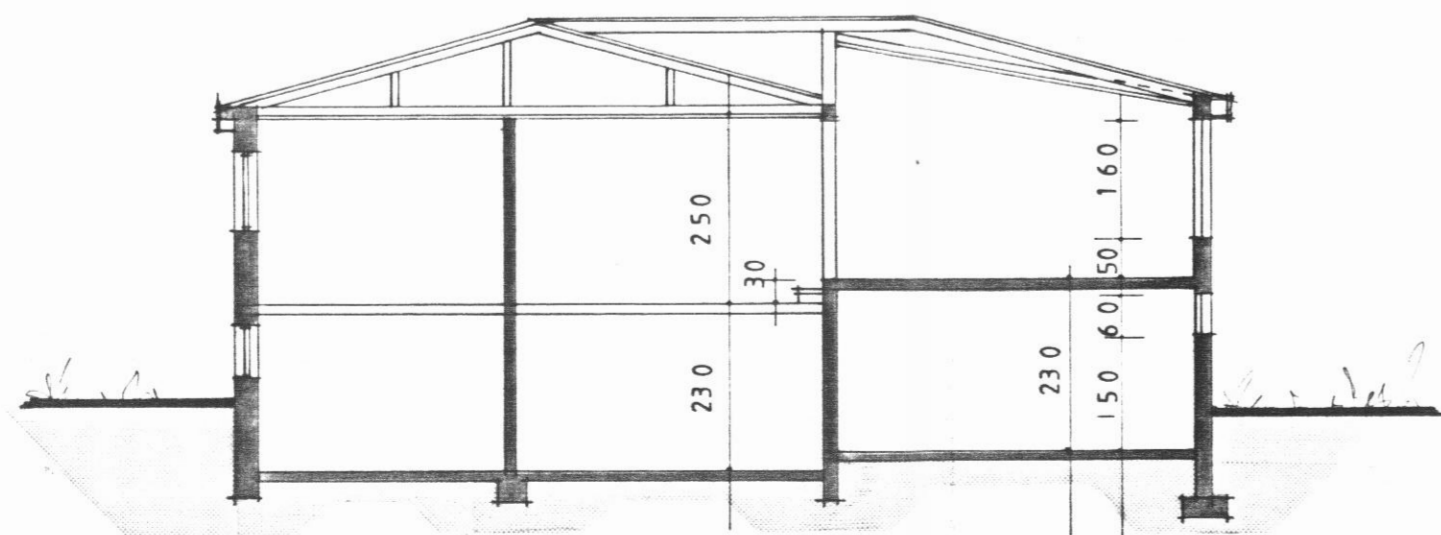


SNEIÐING A-A

BREYTING: STÆKKUN SÓLSKÁLA 30.01.2003

H.H.

VERK

Sandgerði, ÁRSKÓGSSTRÖND.

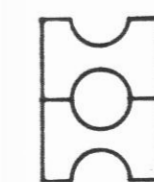

HEITI ÚTLITSMYNDIR, SNEIÐING.

MKV 1:100

DAGS JÚNÍ '85

TEIKN. *DTA*
REIKN
YFIRF

TEIKN. NR

2

VERK

TEIKNISTOFA HAUKS HARALDSSONAR S.F.
KAUPANGI - AKUREYRI - SÍMI 96 - 23202