



SNID 10-10 1:20

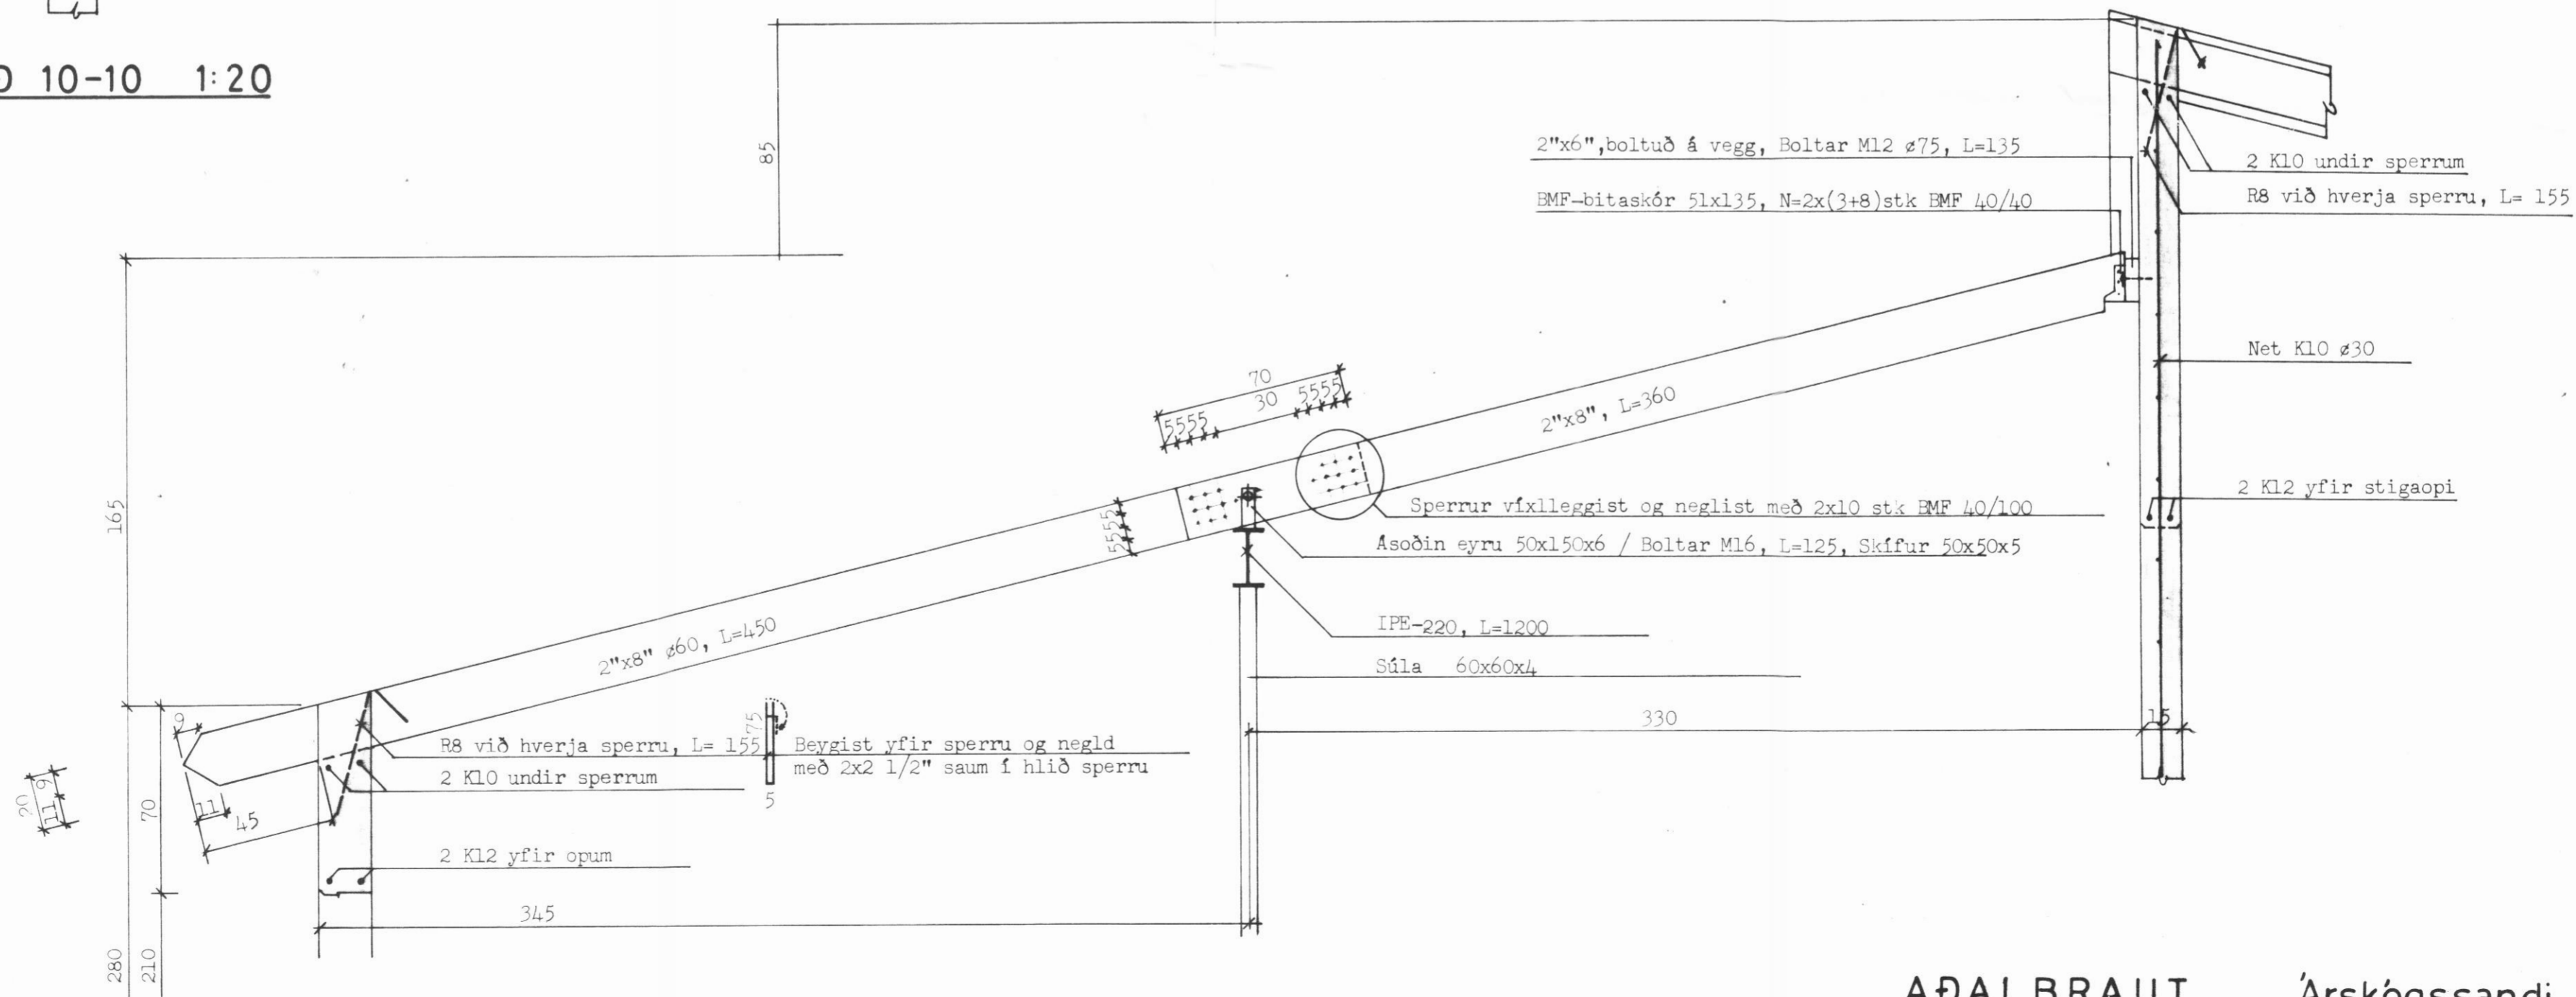

SNID 11-11 1:20

AÐALBRAUT Árskógssandi

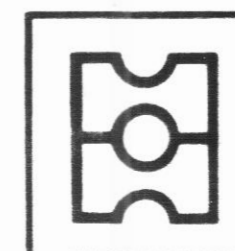

HEITI Þ A K ,
Snið 10 - 11

teiknistofa

DAGS. okt '86
MKV. 1:20
TEIKN. 3
VERK

K 05

HAUKS HARALDSSONAR SF.
KAUPANGI AKUREYRI SIMI 96 23202