



SUÐ - AUSTUR

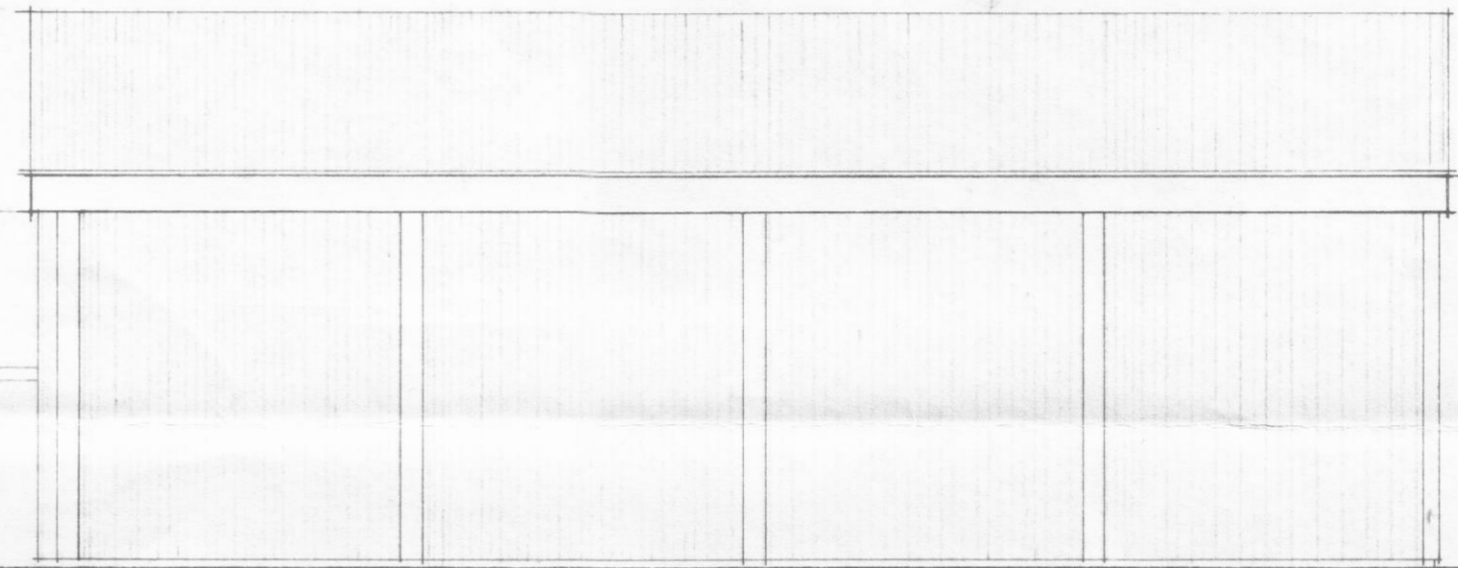

NORÐ - VESTUR

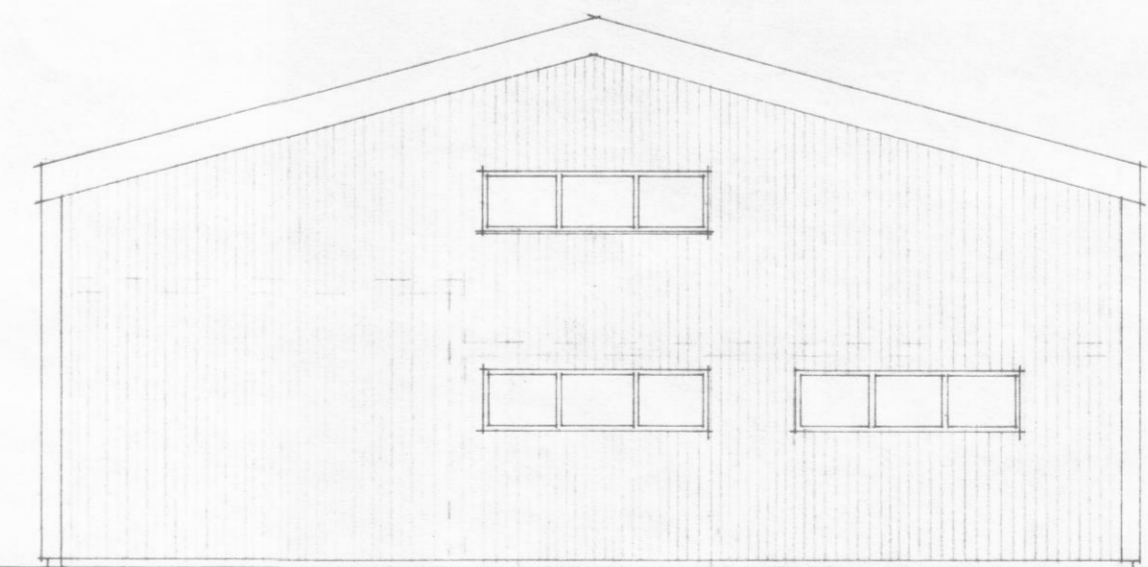

SUÐ - VESTUR

VERK	SÓLRÚN h.f.		ÁRSKÓGSSANDI.	
	HEITI	ÚTLITSMYND	TEIKN	TEIKN NR
MKV	1:100	DAGSOKT '78	REIKN	3
			YFIRF	VERK
TEIKNISTOFA HAUKS HARALDSSONAR S.F. SÍMI 96-23202 AKUREYRI				