


SUÐ - VESTUR

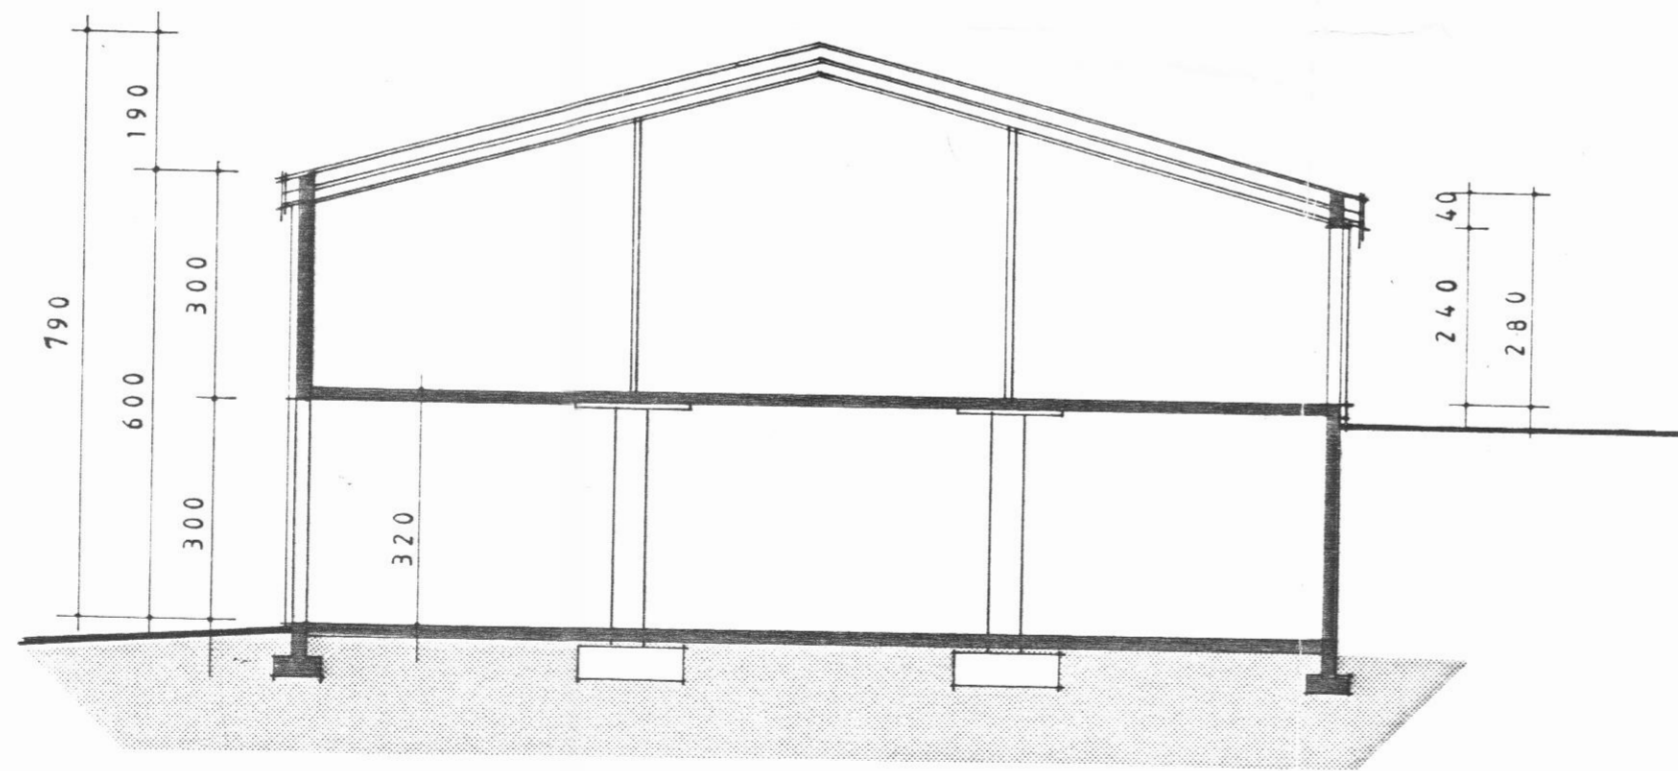

SNEIÐING B - B

VERK

SÓLRÚN H. F. ÁRSKÓGSSANDI.



HEITI ÚTLIT, SNEIÐING, B-B.

MKV 1:100

DAGS JÚLÍ '85

TEIKN *DR*
REIKN
YFIRF

TEIKN. NR

4 A

VERK

TEIKNISTOFA HAUKS HARALDSSONAR S.F.
KAUPANGI - AKUREYRI - SÍMI 96 - 23202