
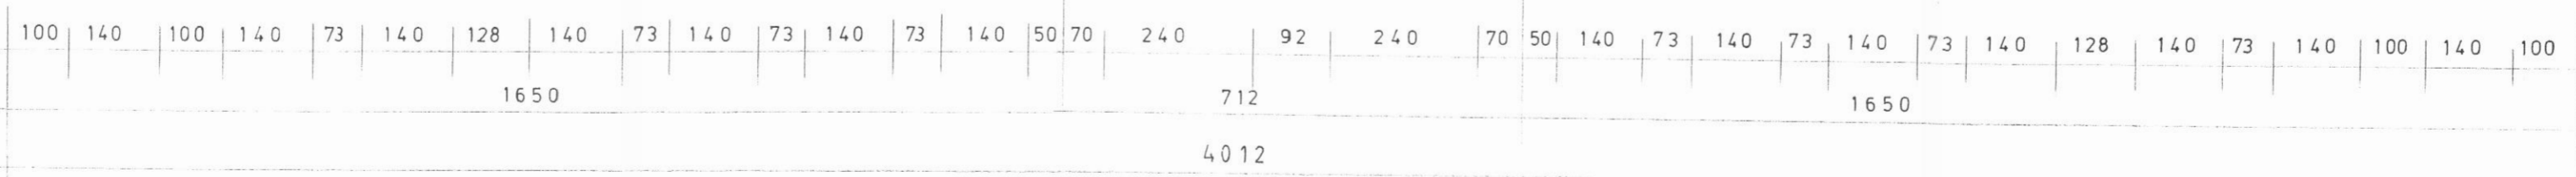


GRUNNMYND 1:100

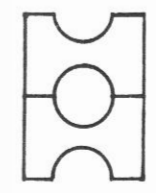

BREYTING Á HERBERGJASKIPAN APRÍL 1996.

VERK **Öldugata 1, 3, 5, 7. ÁRSKÓGSSANDI.**

	HEITI GRUNNMYND	TEIKN <i>DAF</i>	TEIKN. NR
	MKV 1:100	DAGS OKT. '84 REIKN	2
<i>Haukur Haraldsson</i> YFIR			VERK
TEIKNISTOFA HAUKS HARALDSSONAR S.F. KAUPANGI - AKUREYRI - Sími 96 - 23202			