



HÚS GUNNLAUGS KONRADSSONAR  
LITLA-ARSKÖGSSANDI

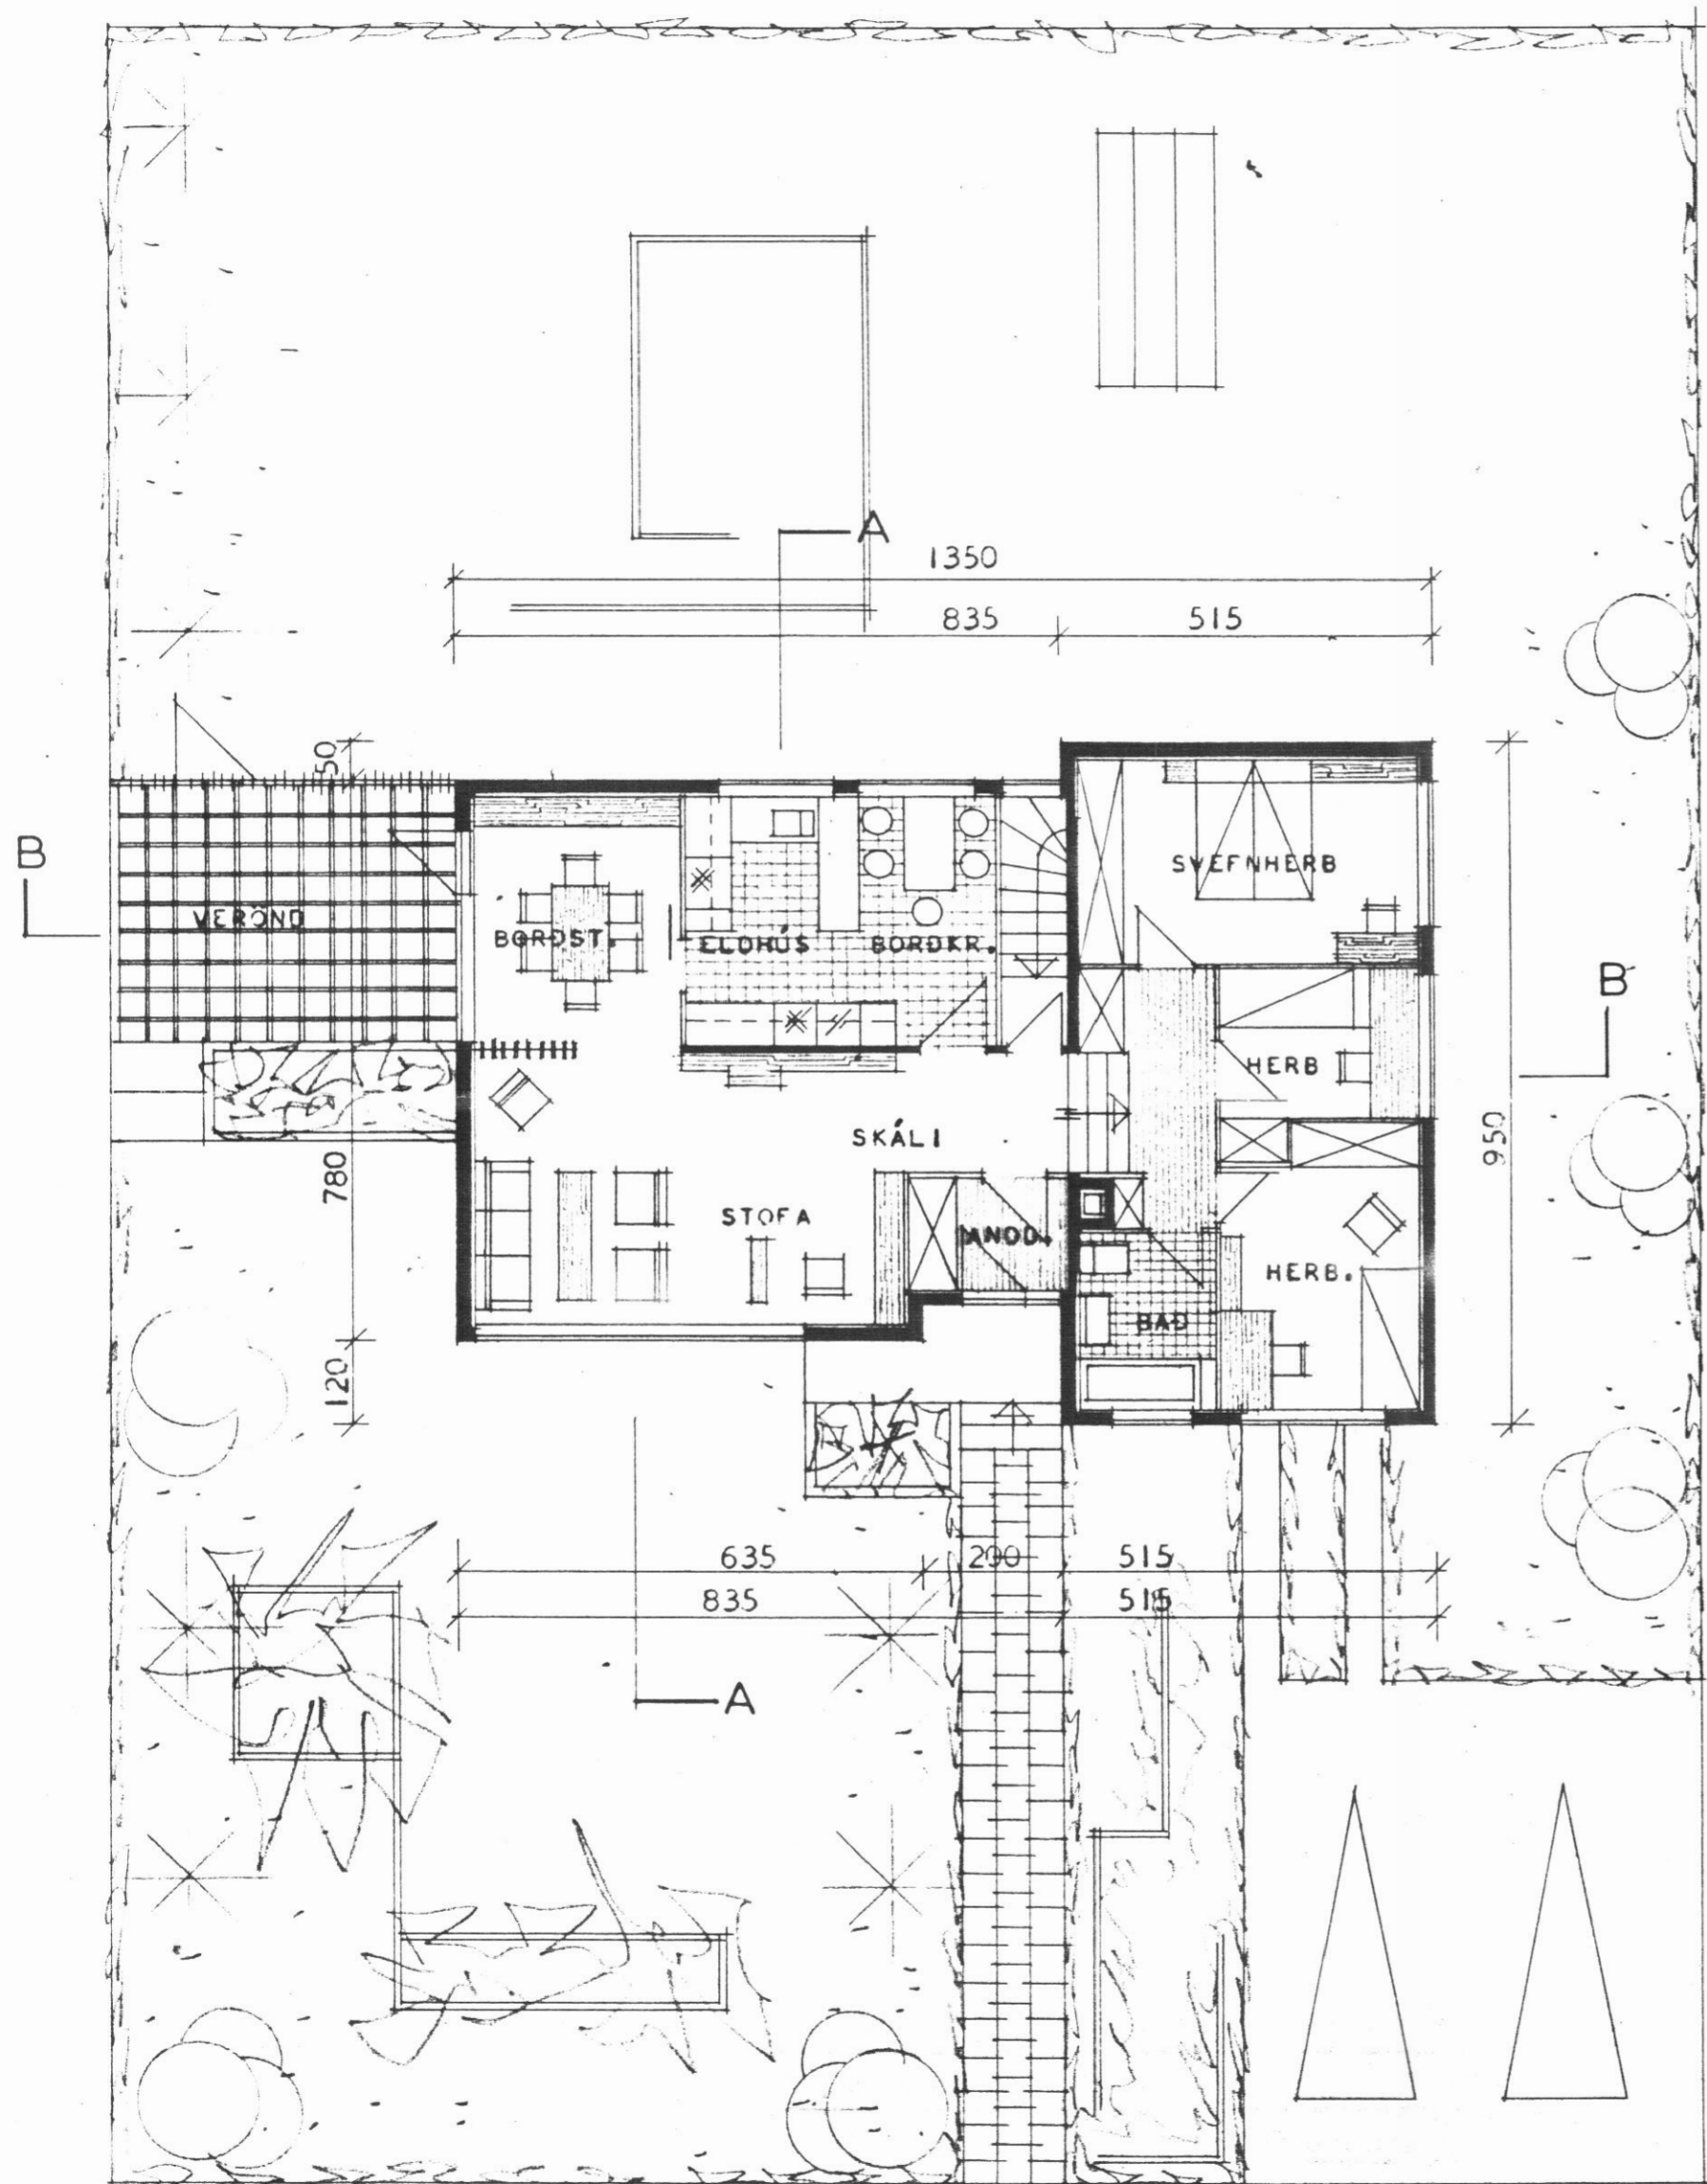

IBÚÐARHÉÐ

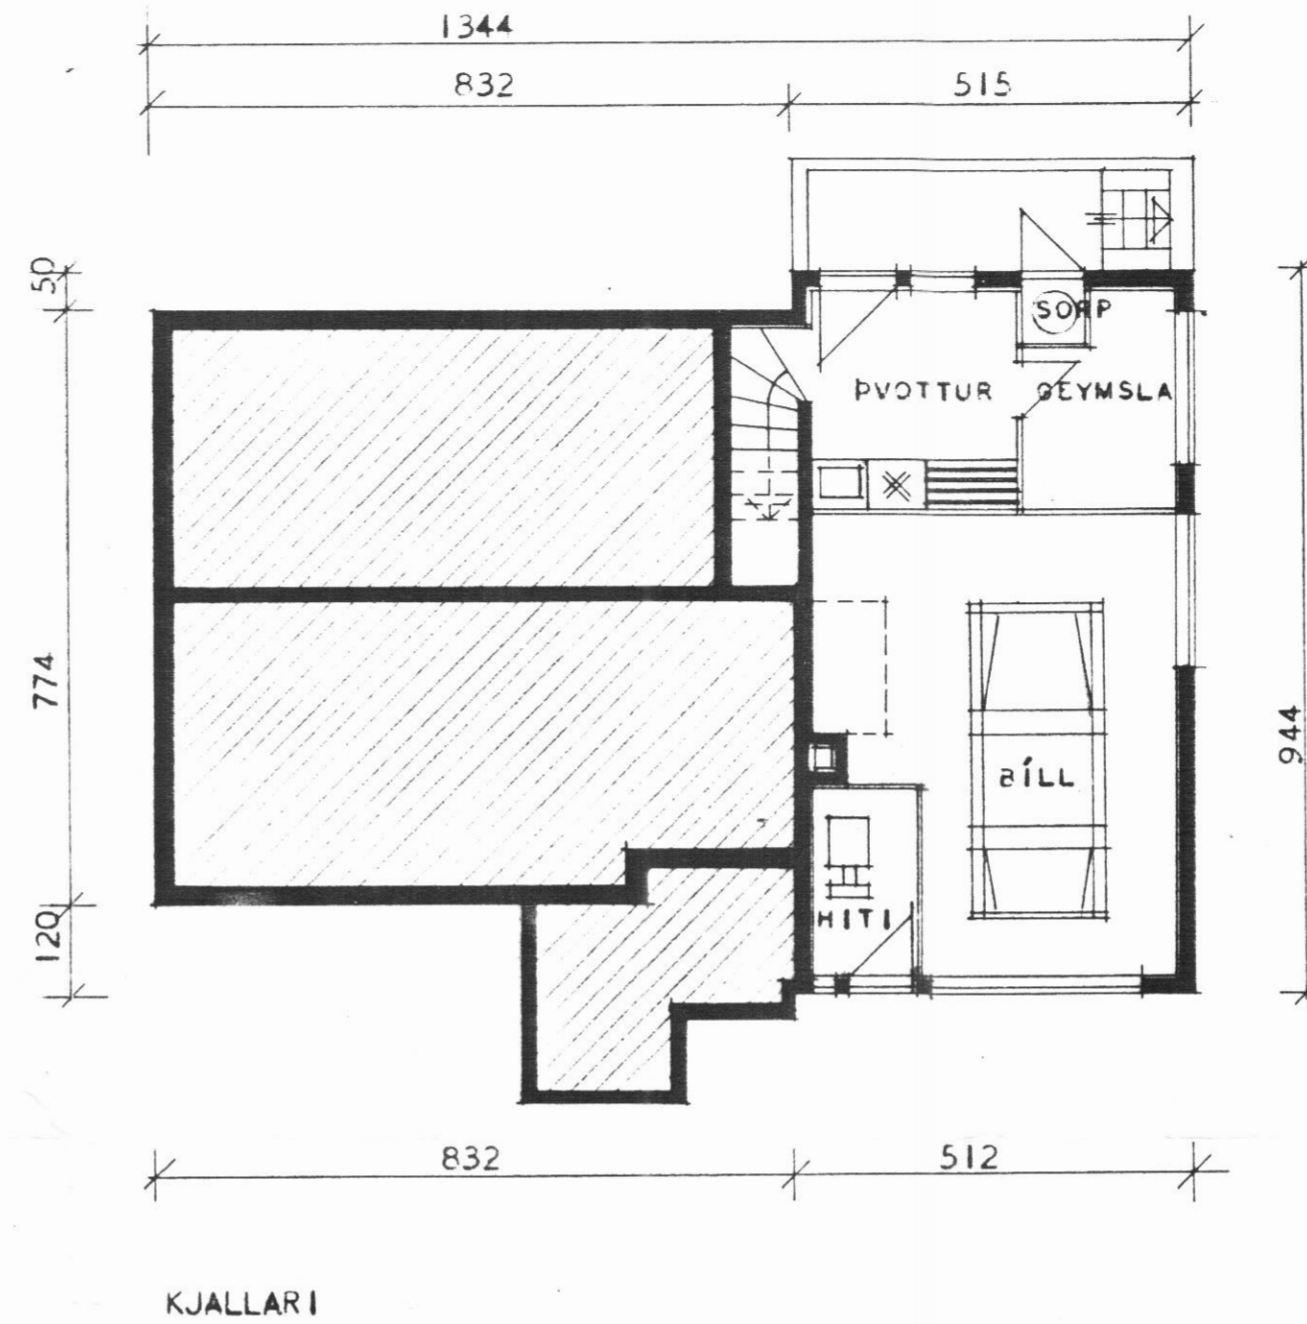

KJALLARI

FLATARMÁL BRÚTTÓ----- 113,05 M<sup>2</sup>  
FLATARMÁL NETTÓ ----- 99,31 M<sup>2</sup>

ATH.  
VEGGIR KYNDIKLEFA SKULU GERDIR ÚR  
STEINI OG KLEF INN MÚRHÚÐADUR Í  
HÓLF OG GÓLF.

6505 Arskögshv.  
Ægisgata 7, (0025-1000)  
Lendnr. 152183

HÚSNEDISMÁLASTOFNUN RÍKISINS	
GRUNNMYNDIR	EINBYLISHÚS
MÁL 1:100	VERK NR. <b>88</b>
	BLAD NR. I
	FEBR. 1966
Magnús Steinar Magnússon Kalldóttir Halldóttir 1977	

5