



kaup. i byggingsáæfud
 23/9 81 BYGGINGARFULLTRÚI
 EYJAFJARDARSVÆDIS - VESTURSVÆDI
 F.H. Sigth. Stefánssonar
 Jóhann Guðmússon

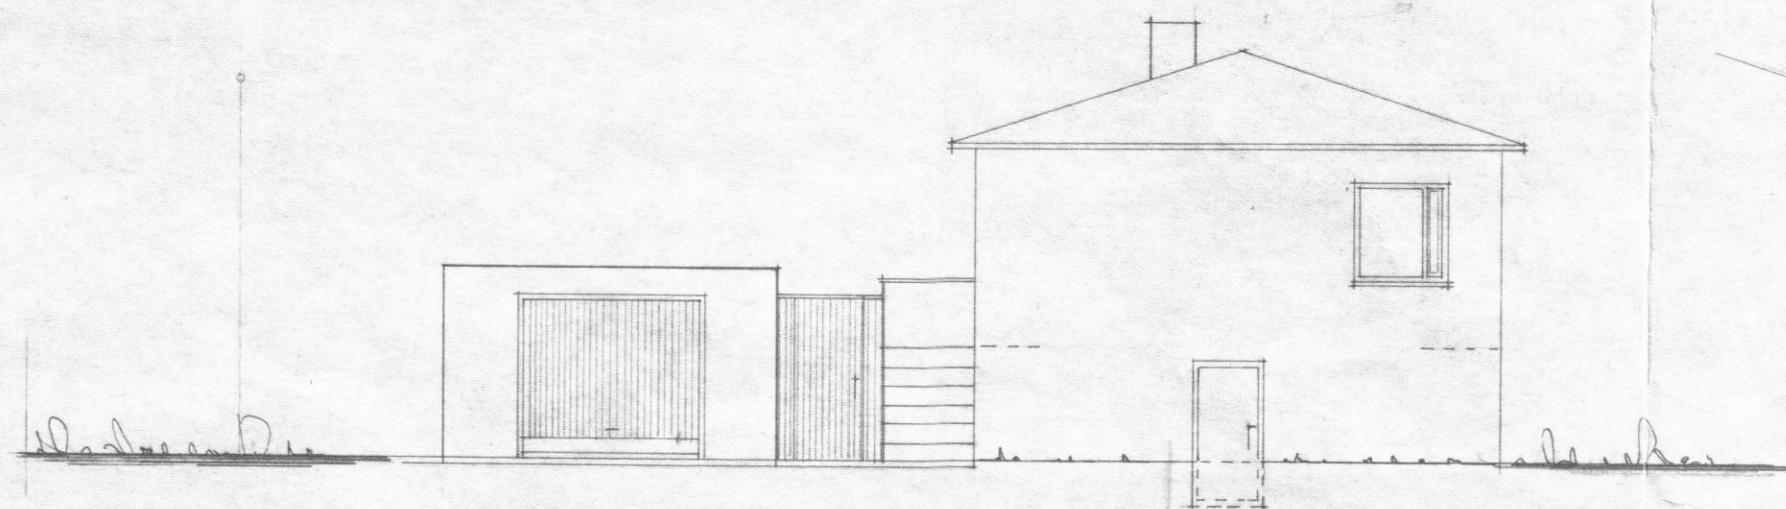


NORD-AUSTUR

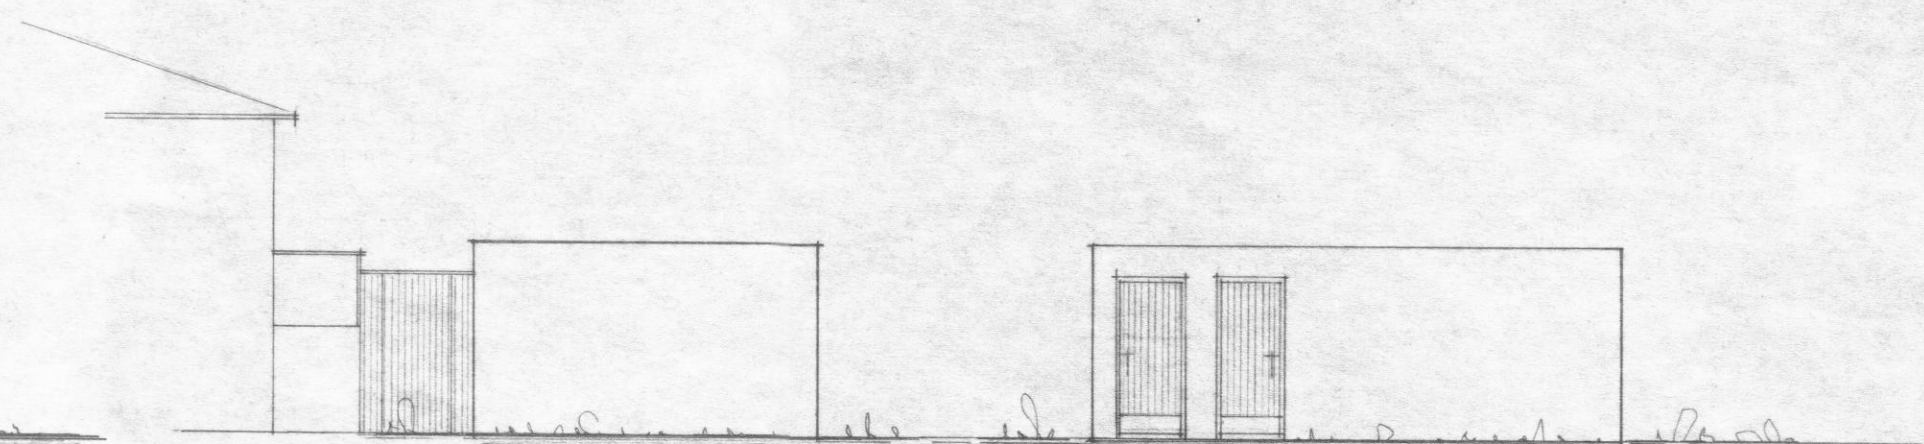


SUD-VESTUR

NORD-VESTUR

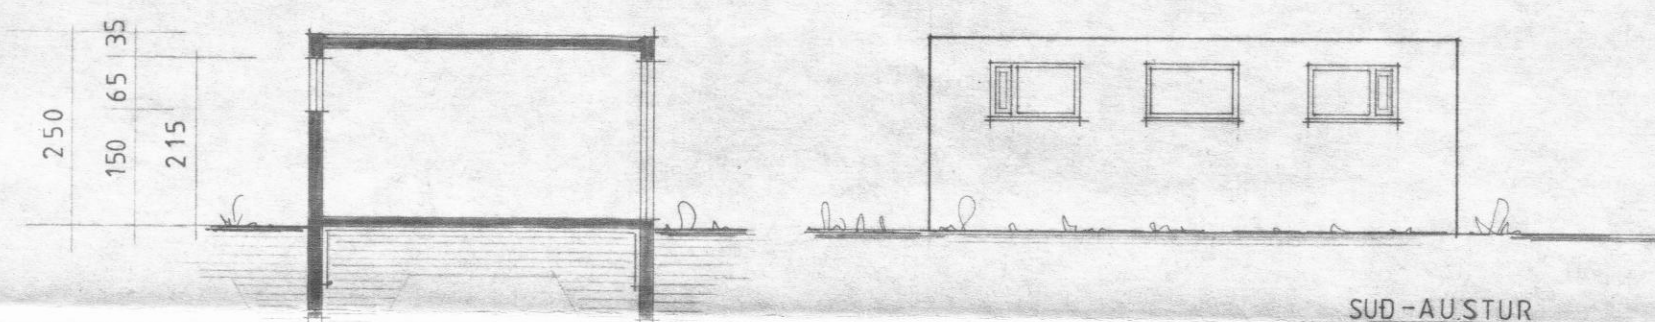


SNEIDING A-A

SUD-AUSTUR

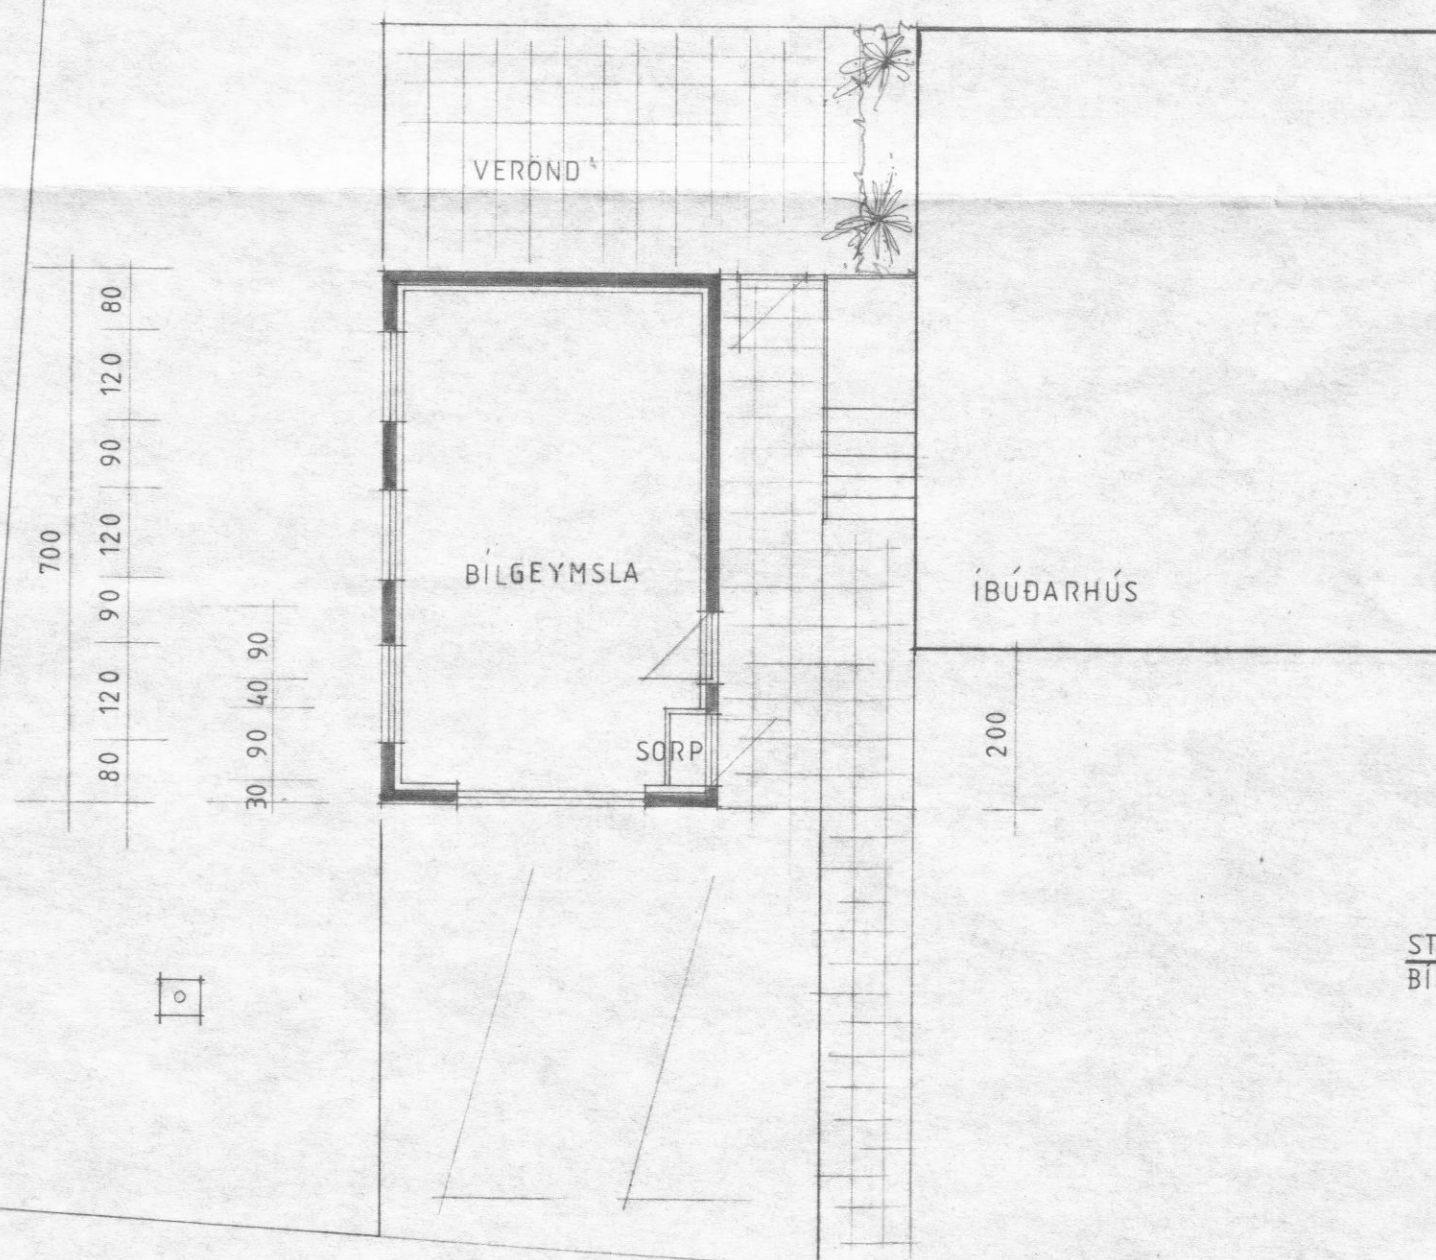

STÆÐIR:
 BILGEYMSLA 31,5 M² 78,75M³

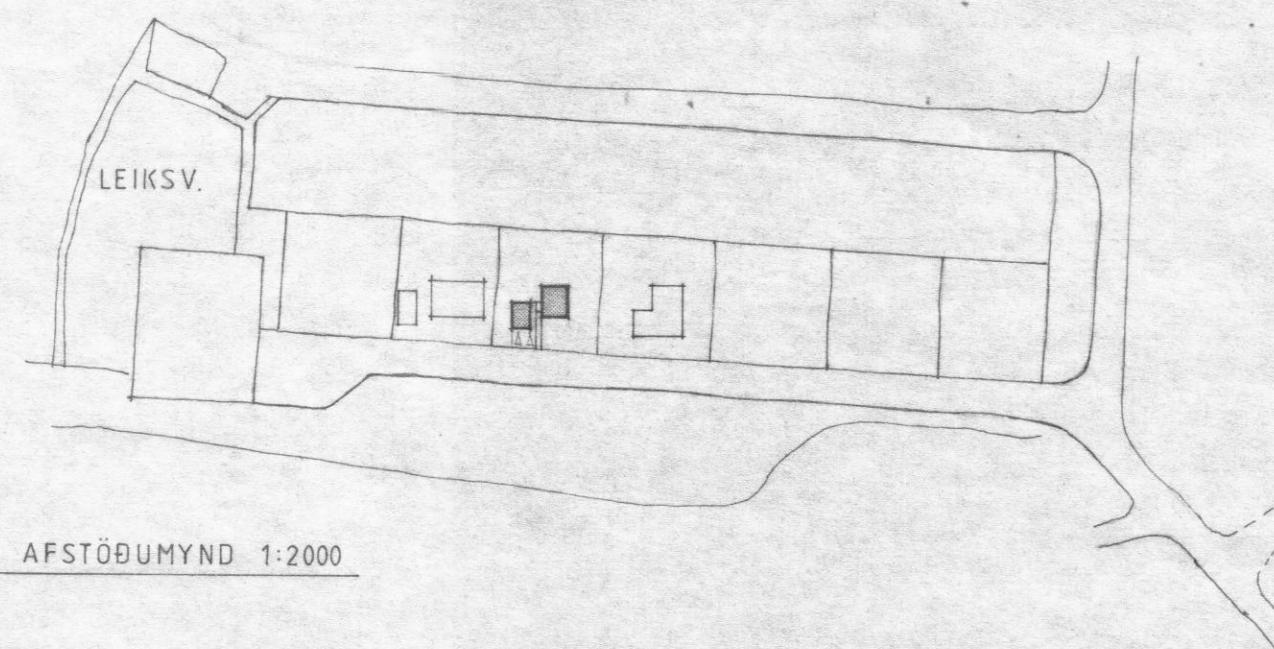

AFSTÖÐUMYND 1:2000

GRUNNMYND 1:100

100	250	100
	450	260

VERK

skógarnes

LITLA ÁRSKÓGSSANDI, BILGEYMSLA



HEITI GRUNNMYND; ÚTLIT; SNEIDING; AFST.M.

MKV 1:100 1:2000 DAGS SEPT. '81 REIKN

Haukur Haraldsson YFIR

TEIKN. NR

1

VERK

TEIKNISTOFA HAUKS HARALDSSONAR S.F.

KAUPANGI - AKUREYRI - Sími 96 - 23202