




NORÐUR

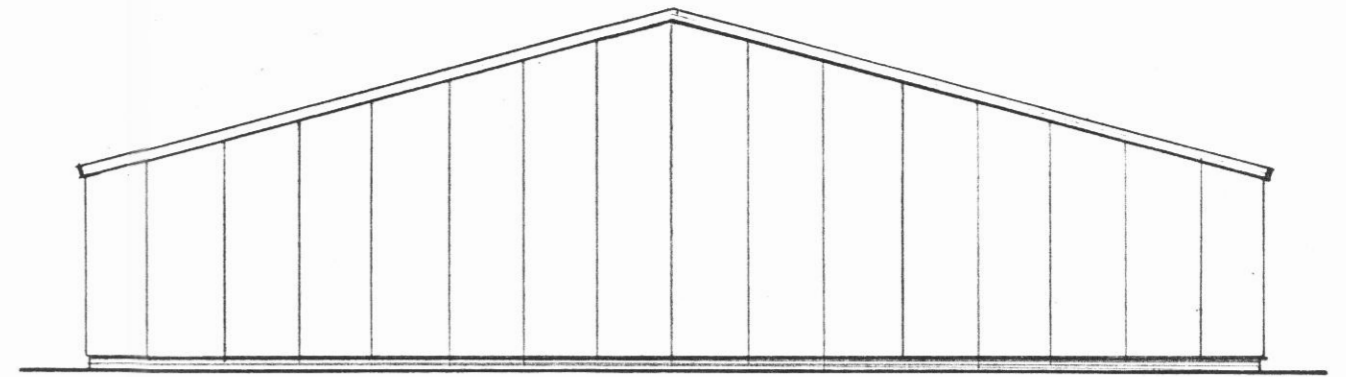



VESTUR

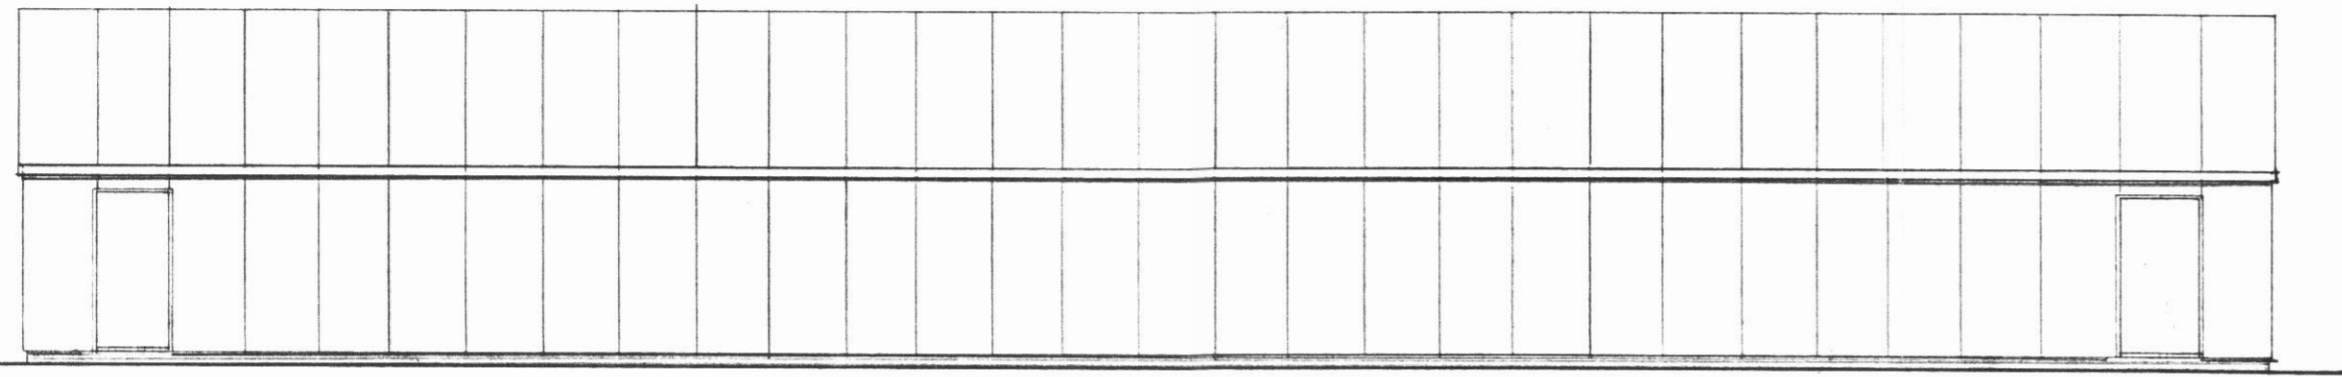


SUÐUR

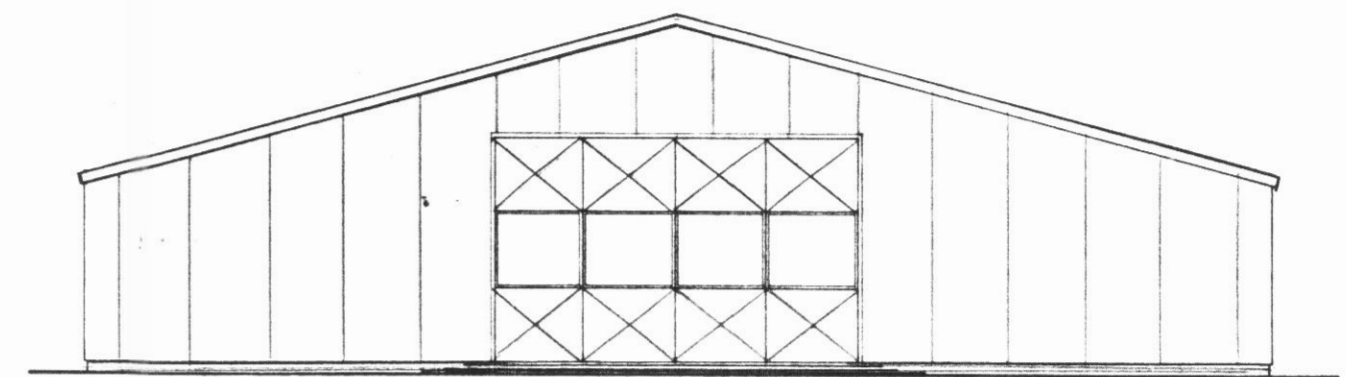

AUSTUR

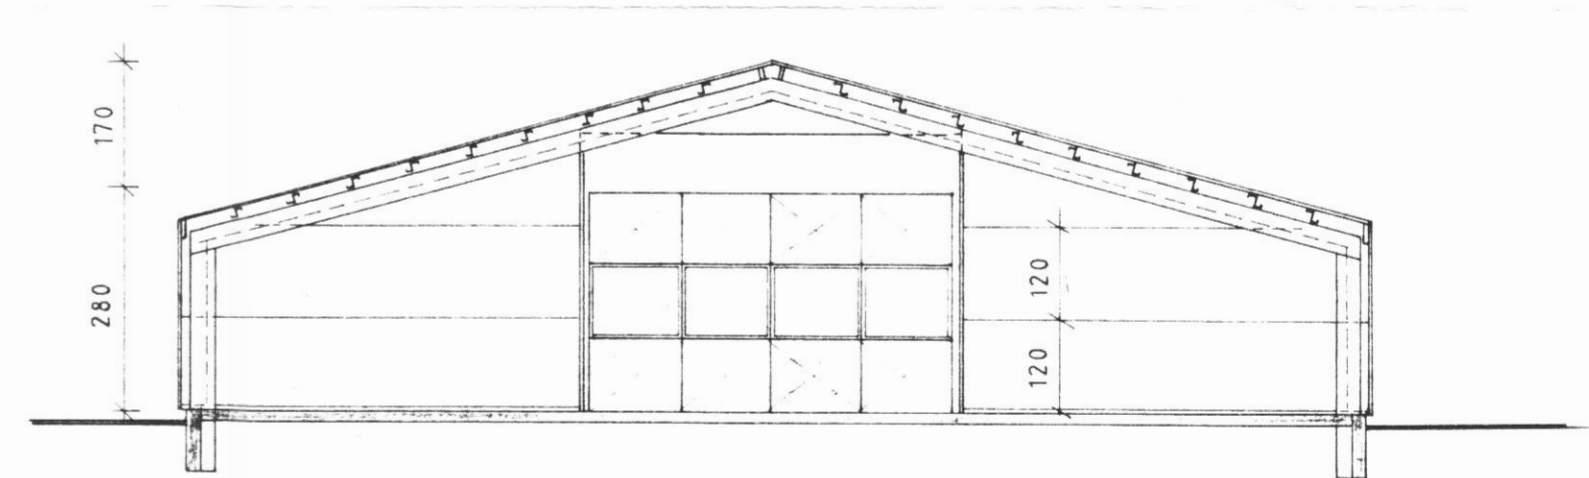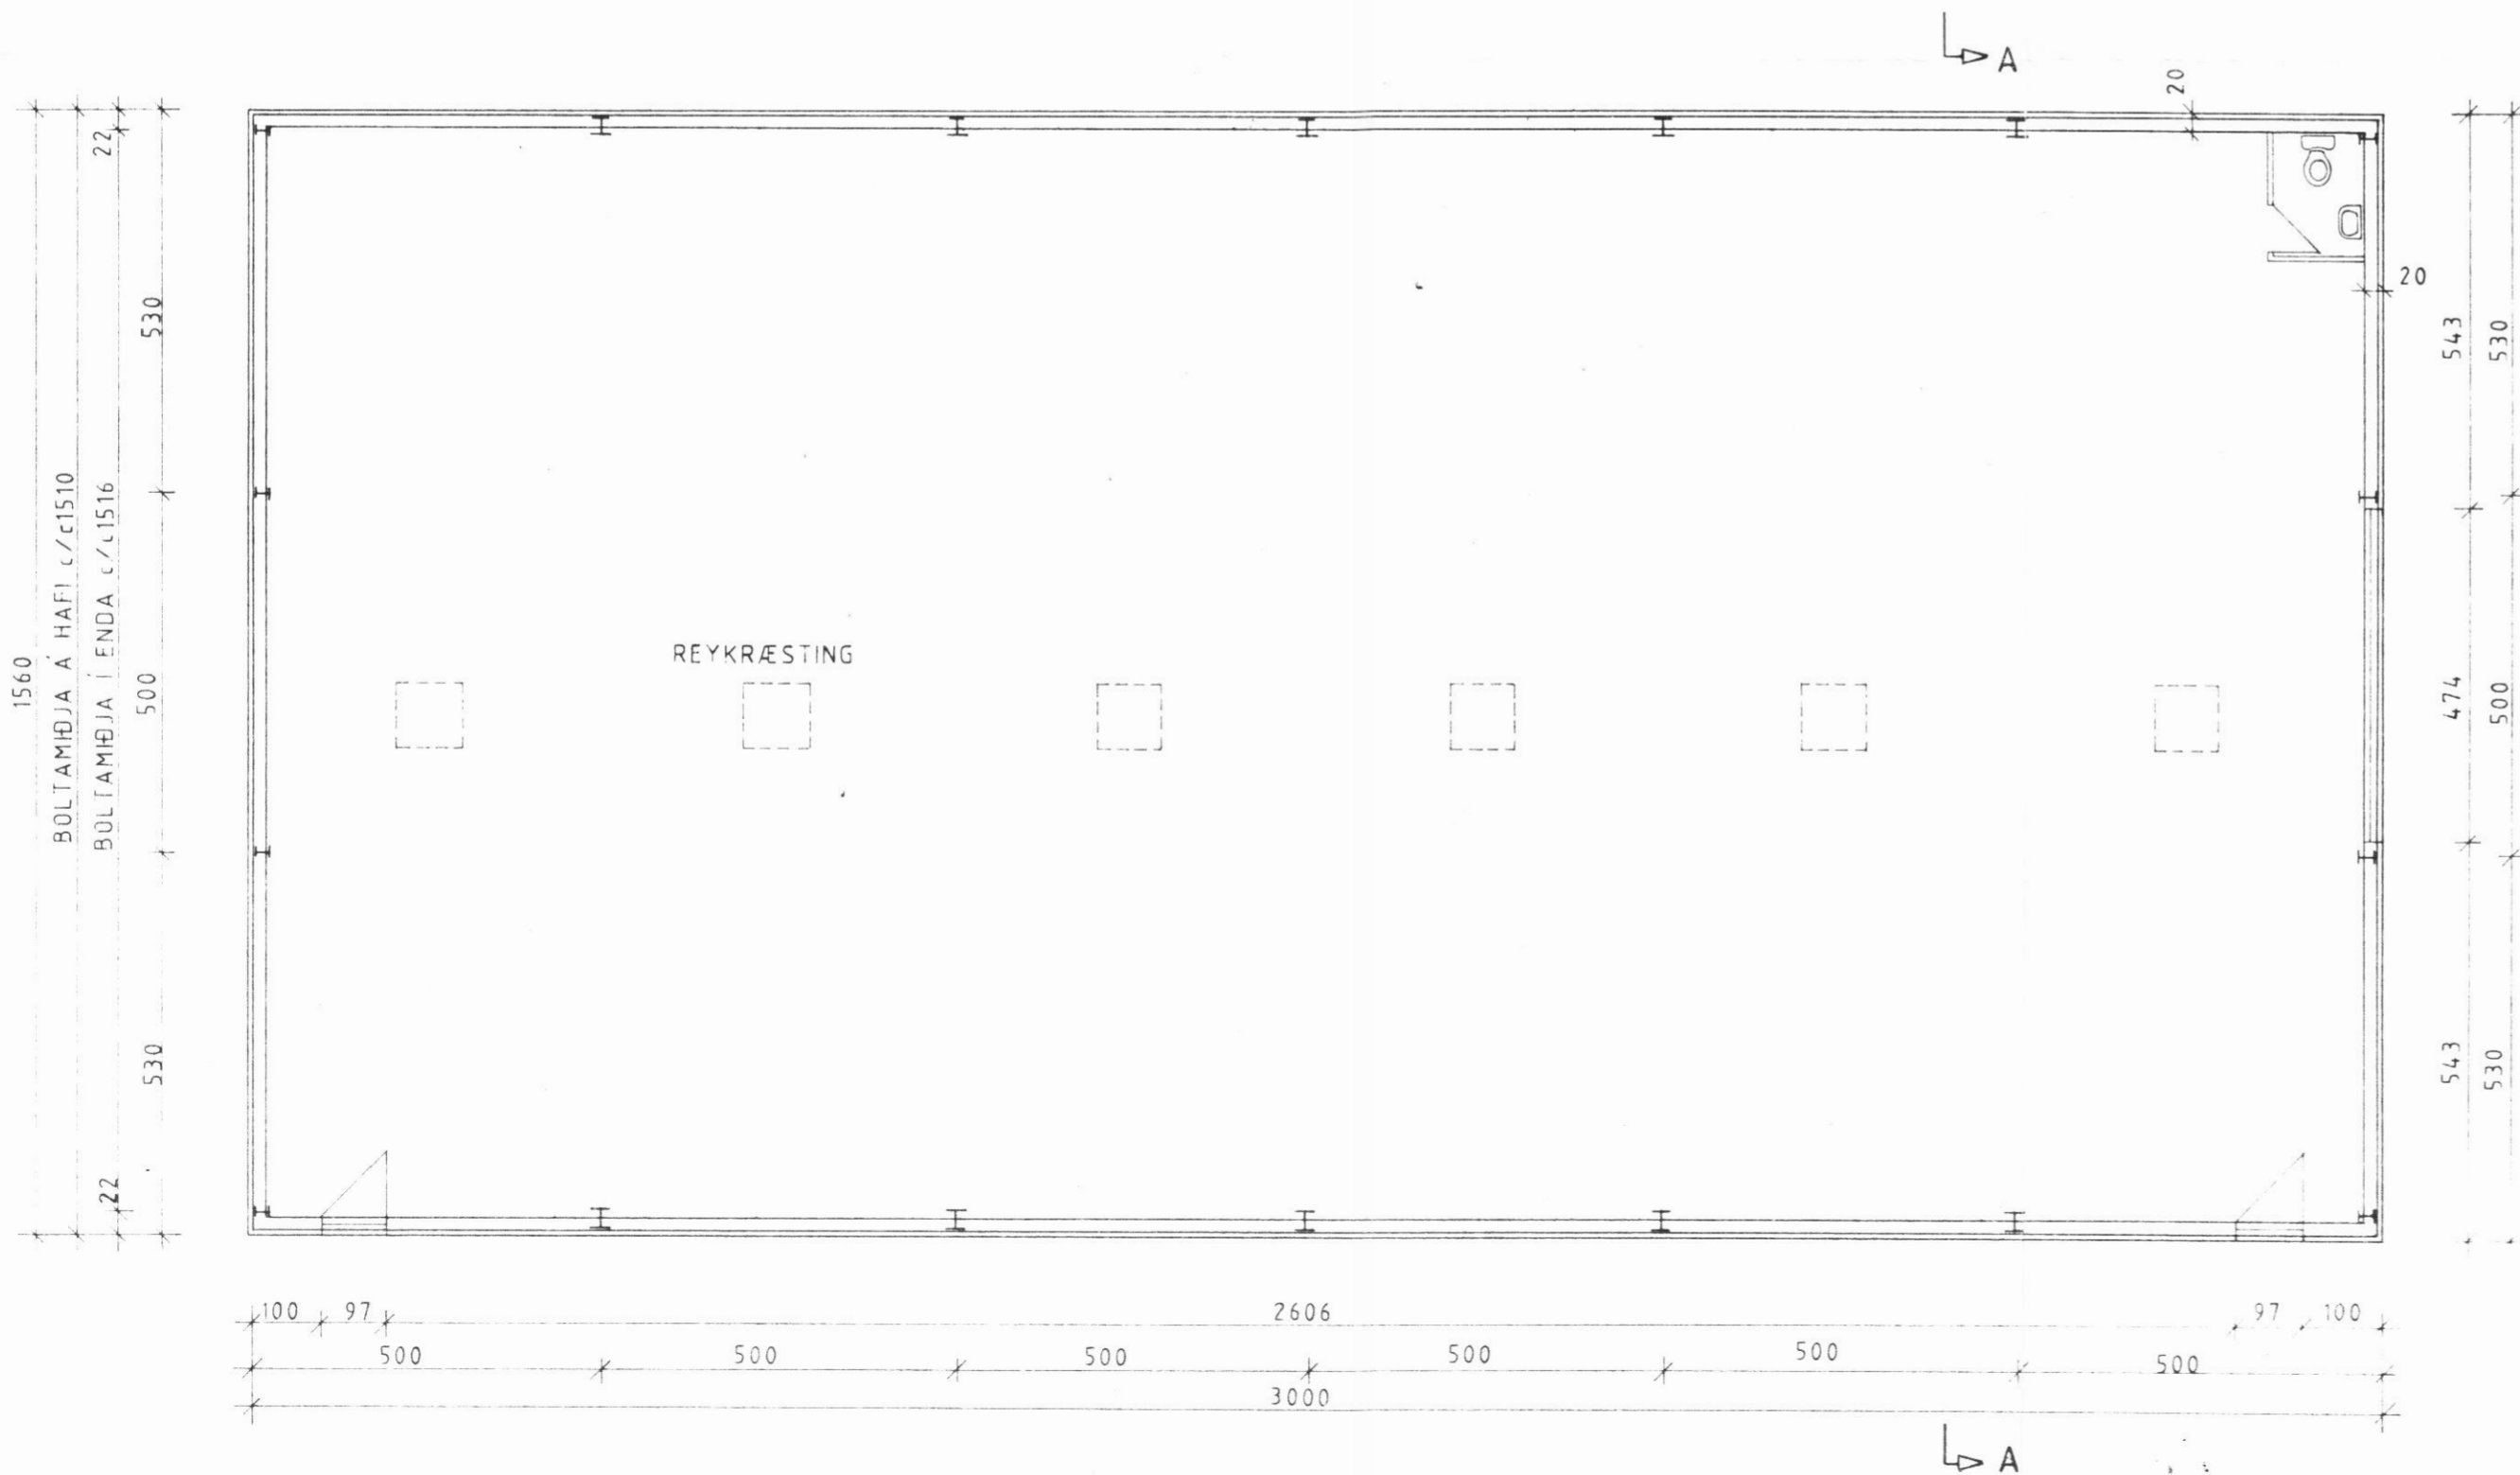

BILGEYMSLA HRÍSEYINGA ÁRSKÓGSSTRÖND I ÁFANGI

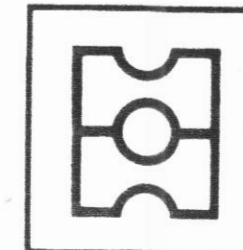

HEITI GRUNNMYND, ÚTLIT, SNID

Hauks Haraldsson
teiknistofa

DAGS. JÚLÍ 1981

MKV. 1:100

TEIKN. HH, AMH

VERK

A02

HAUKS HARALDSSONAR SF.
KAUPANGI AKUREYRI SÍMI 96 23202