




NORÐUR

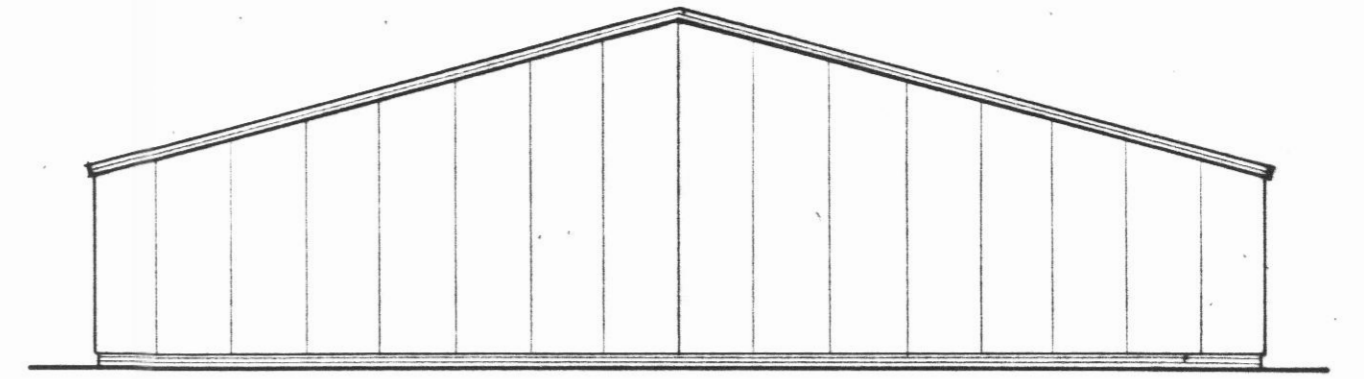



VESTUR

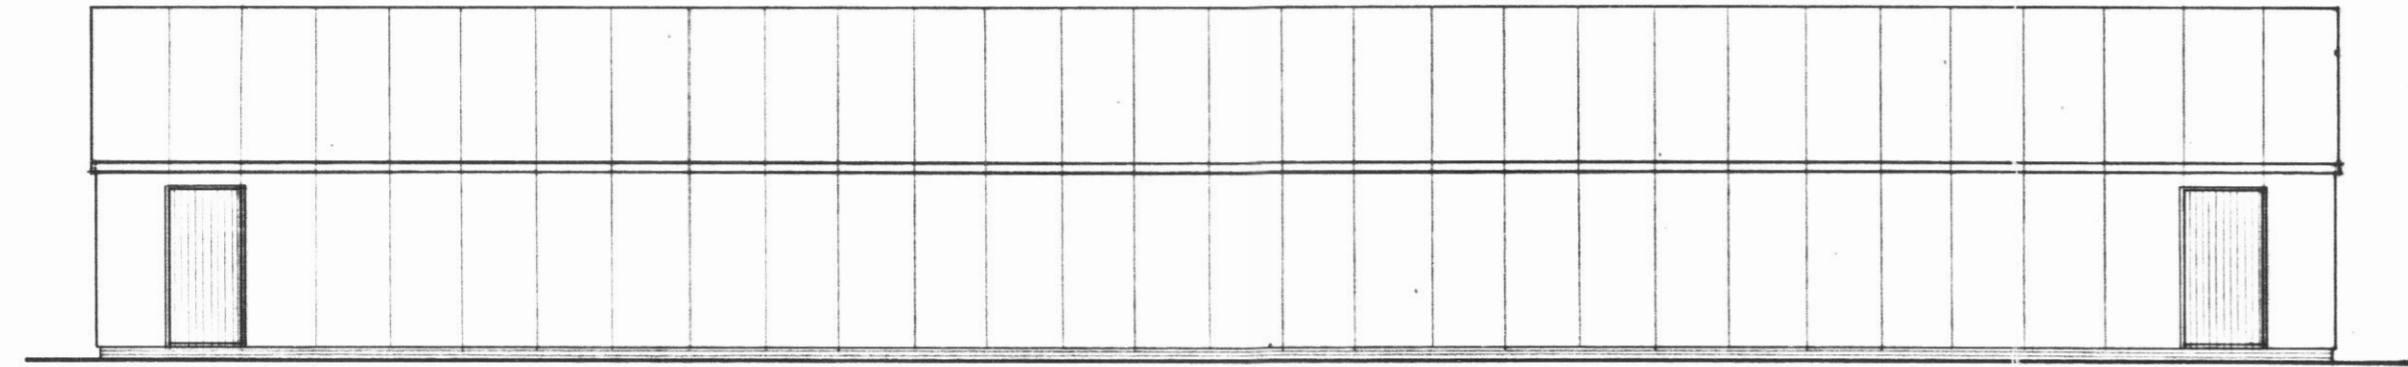

SUÐUR

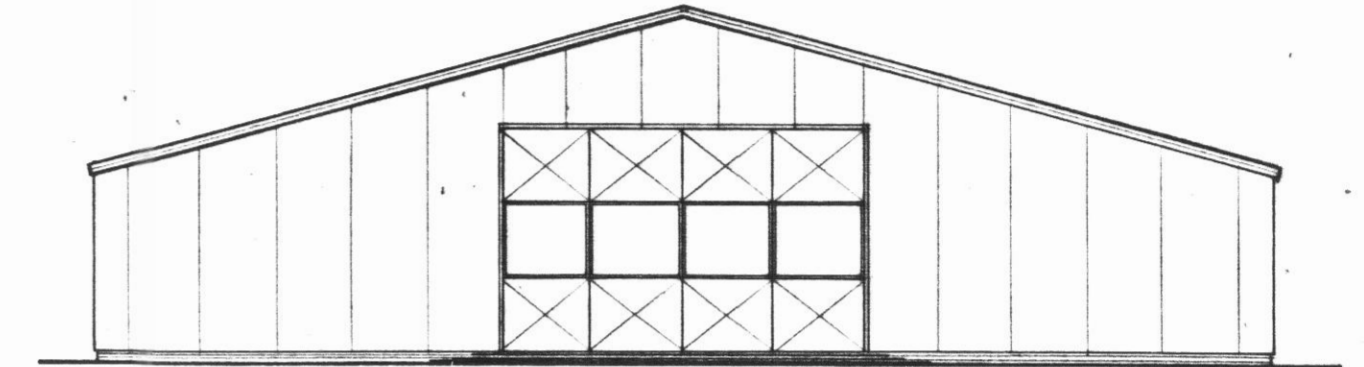


AUSTUR

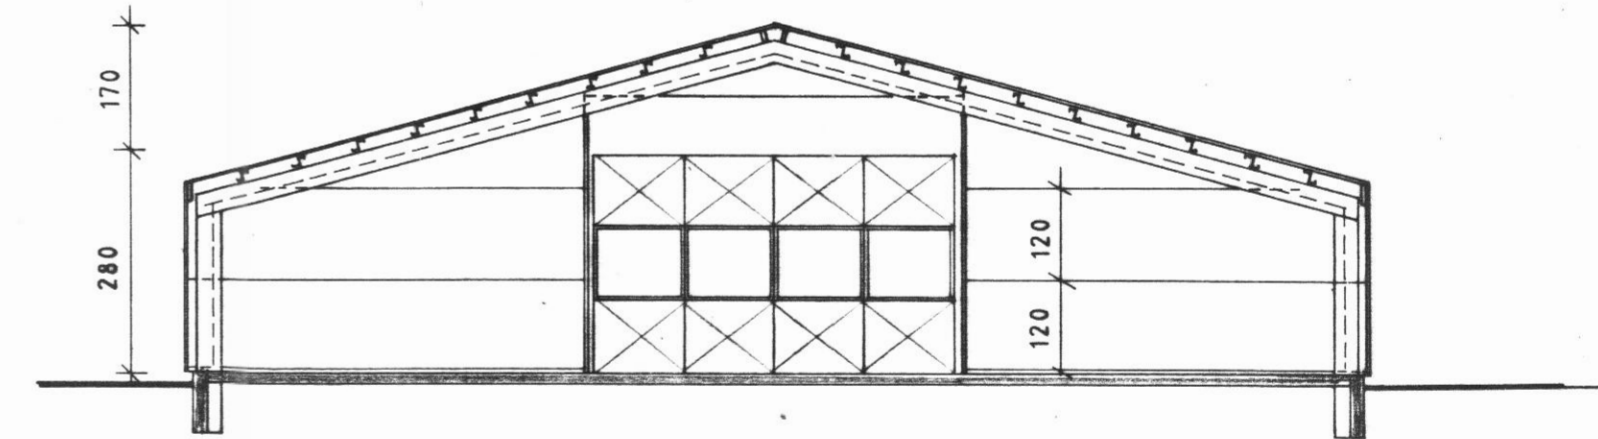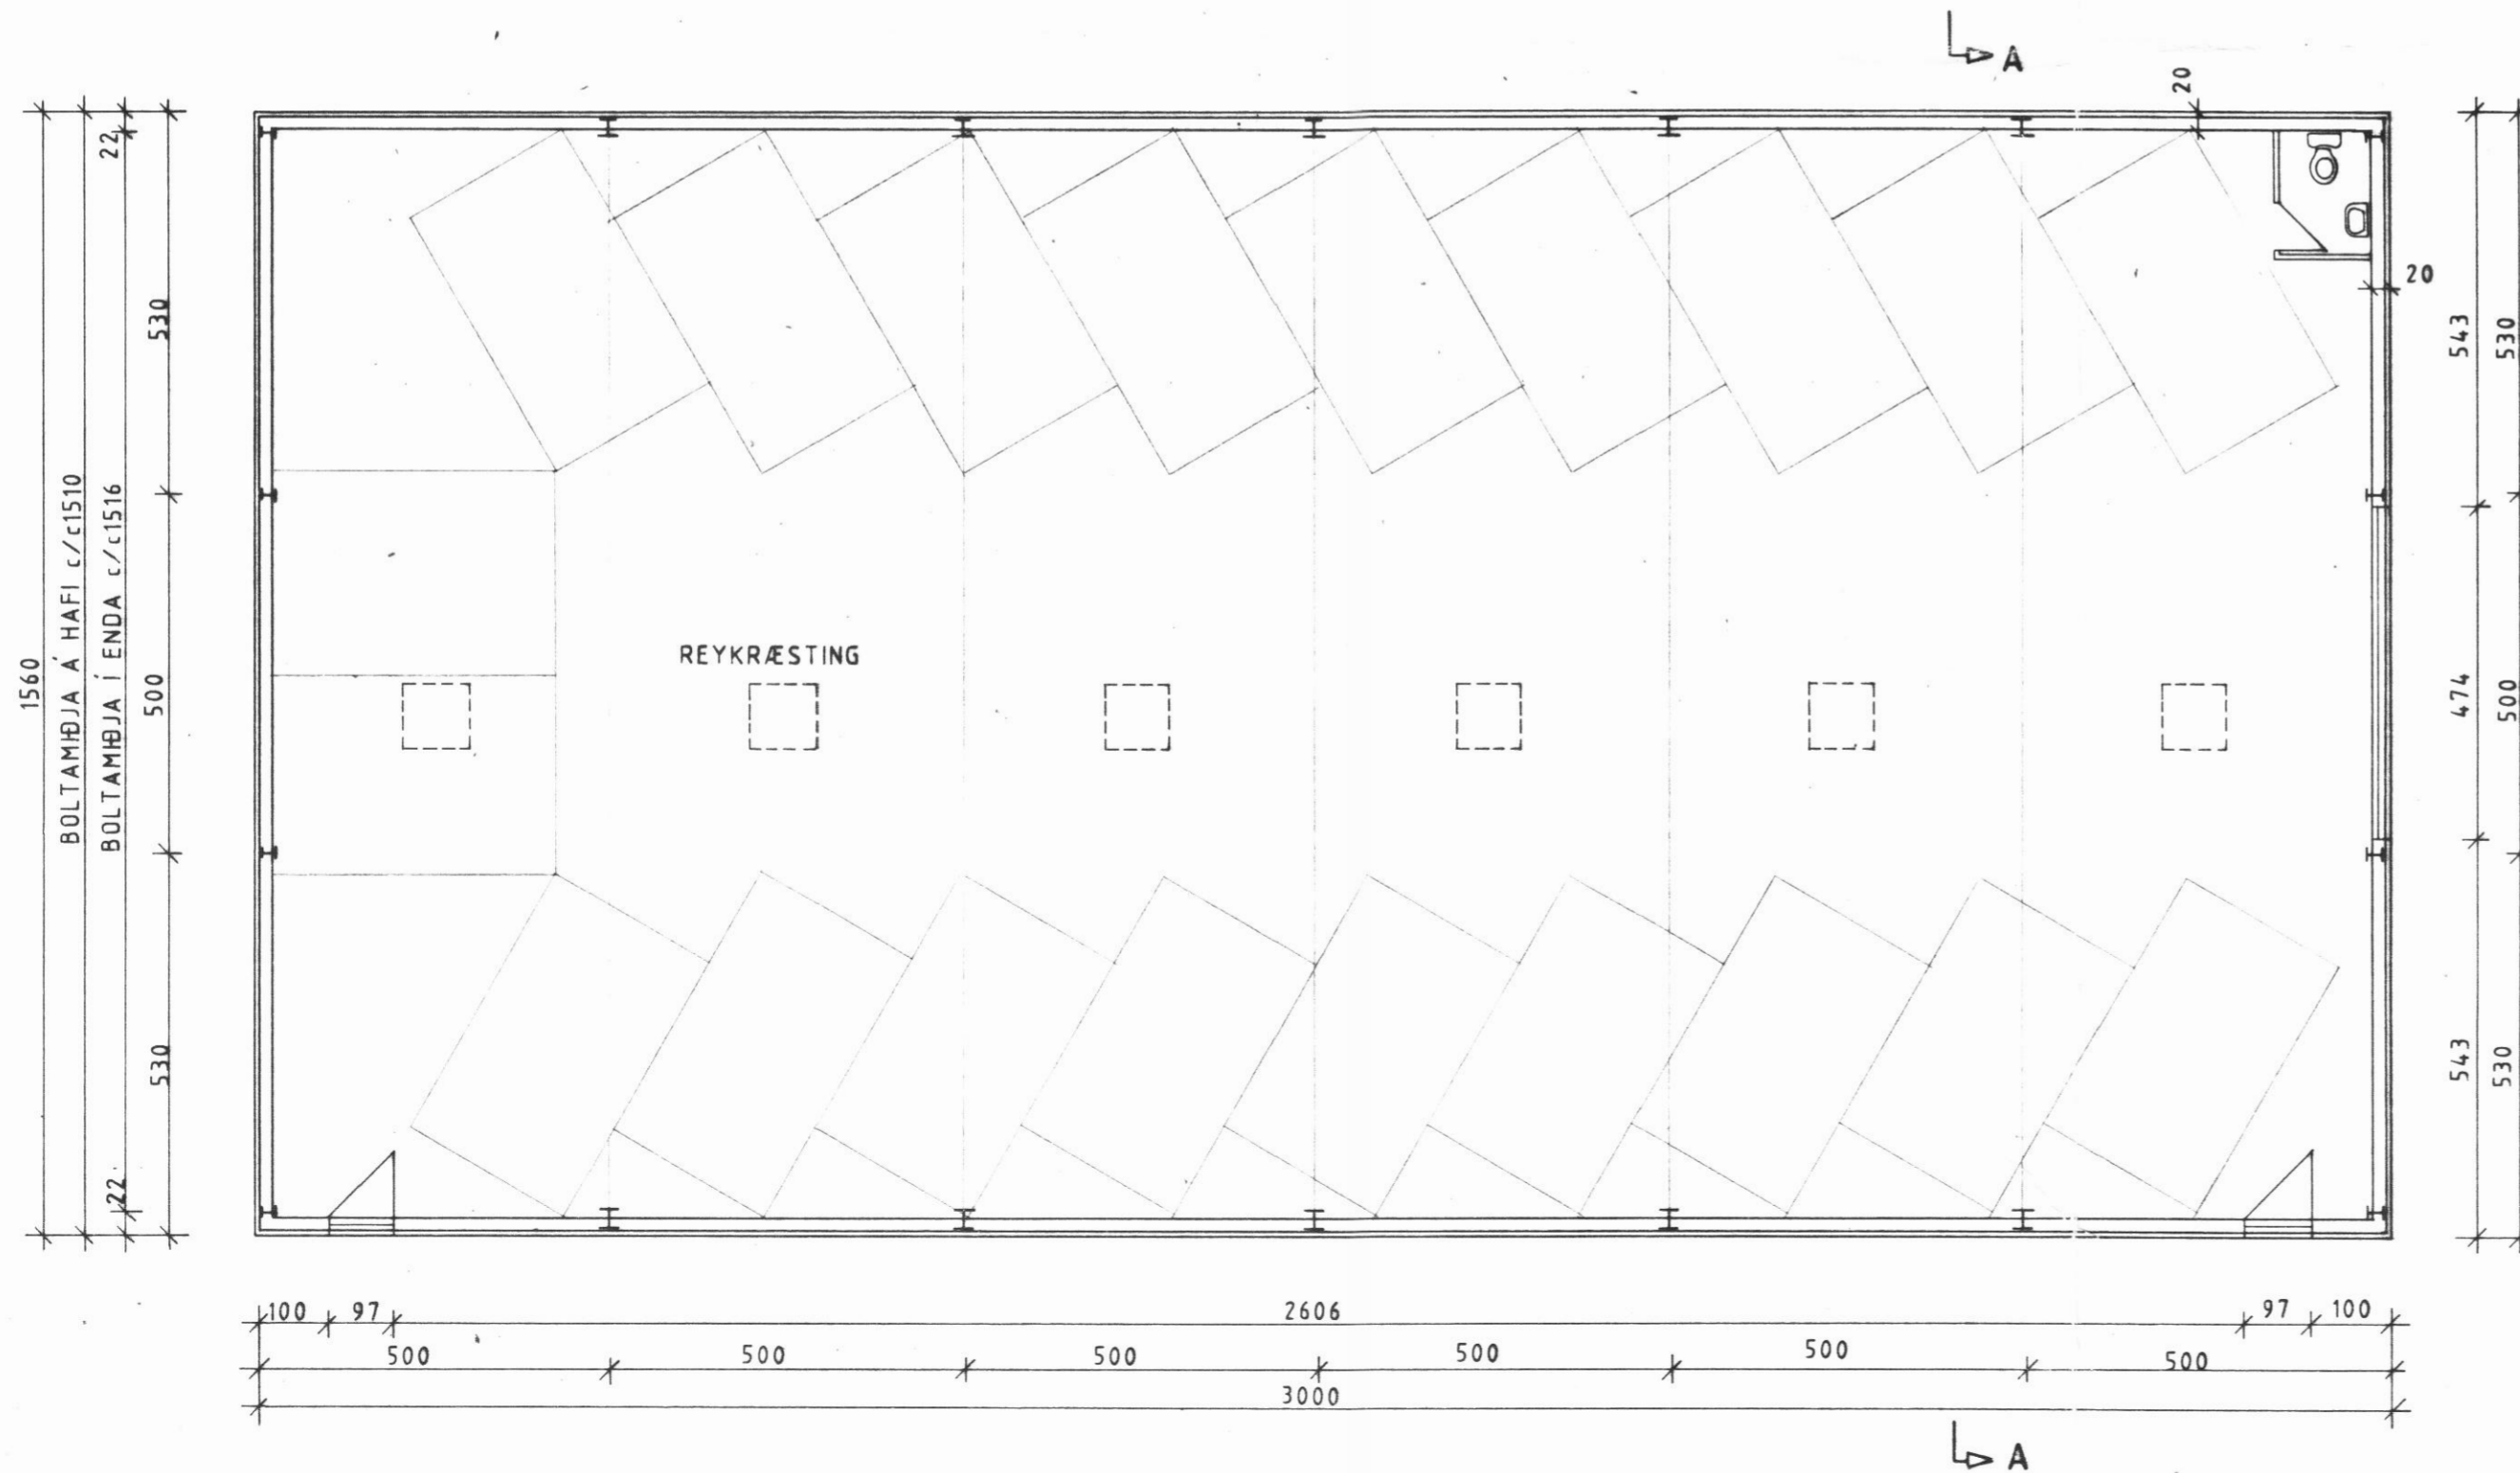

SNID A-A

468.542  
1708 M<sup>3</sup>

BILGEYMSLA HRÍSEYINGA ÁRSKÓGSSTRÖND II ÁFANGI

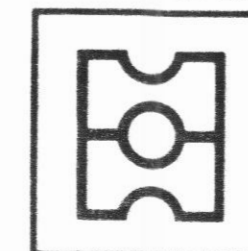

HEITI GRUNNMYND, ÚTLIT, SNIÐ

*Hauks Haraldsson*  
**teiknistofa**

DAGS. JÚLÍ 1989

MKV. 1:100

TEIKN. HH, AMH

VERK

A02

HAUKS HARALDSSONAR SF.  
KAUPANGI AKUREYRI SÍMI 96 23202