
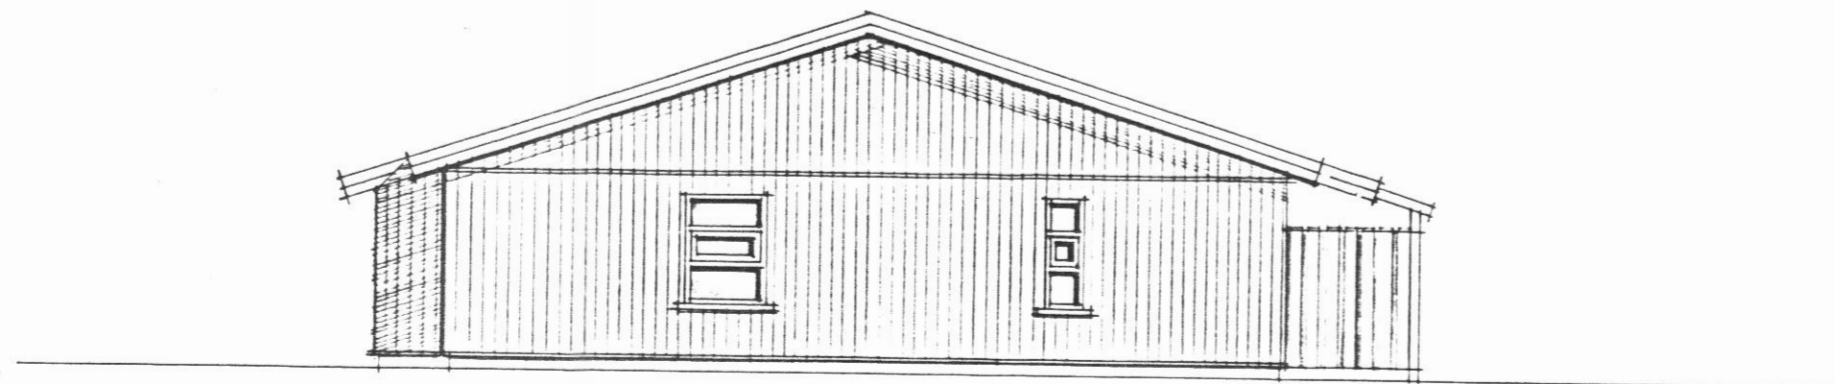
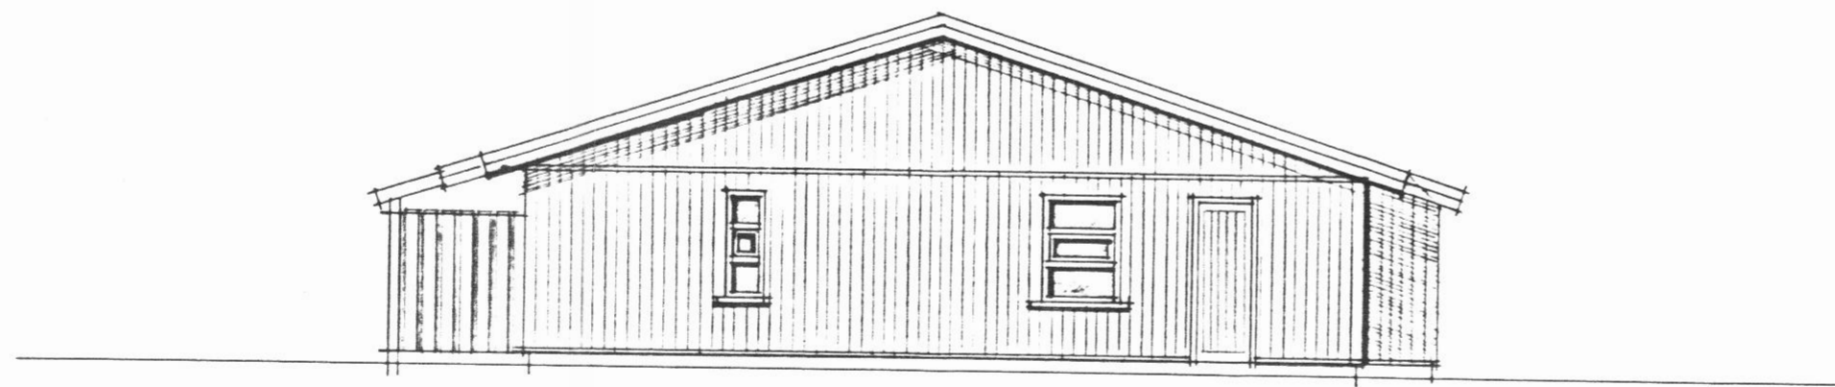
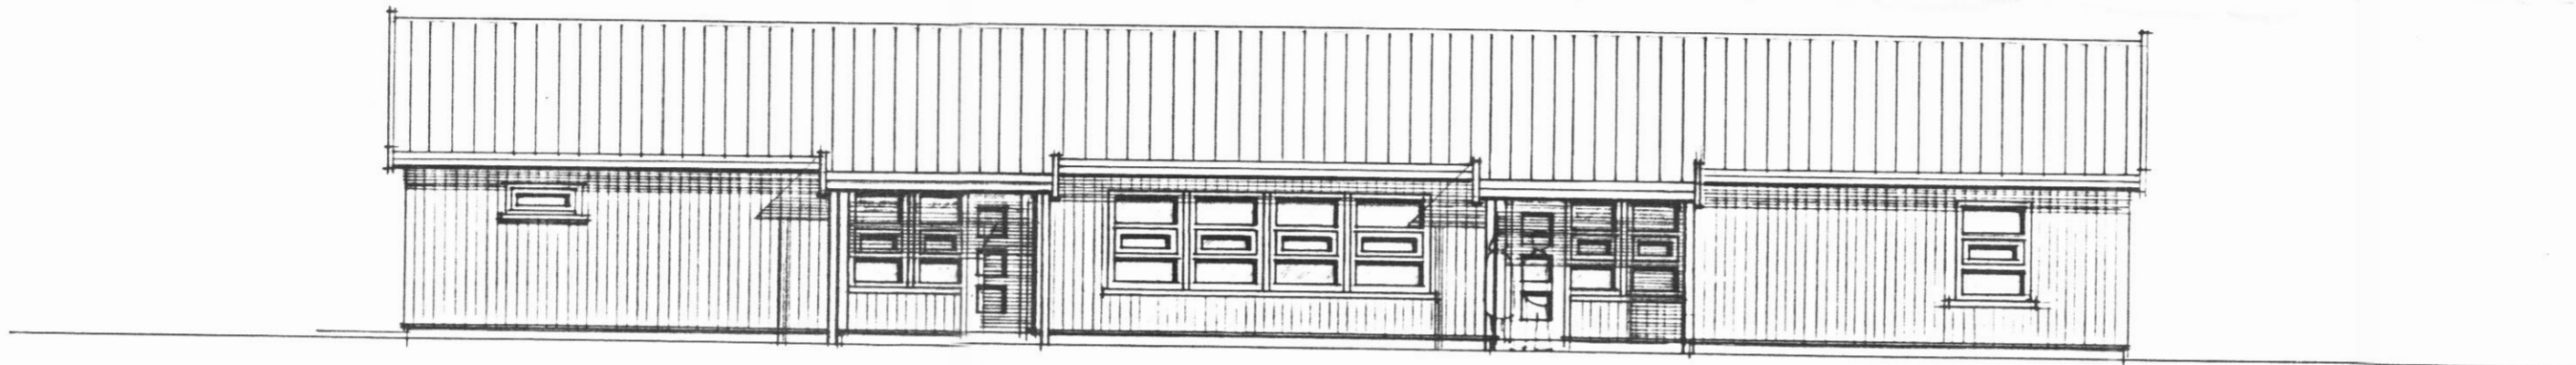


Saup. 13-121
~~05-09-91~~
 Jósaín Gunnarsen

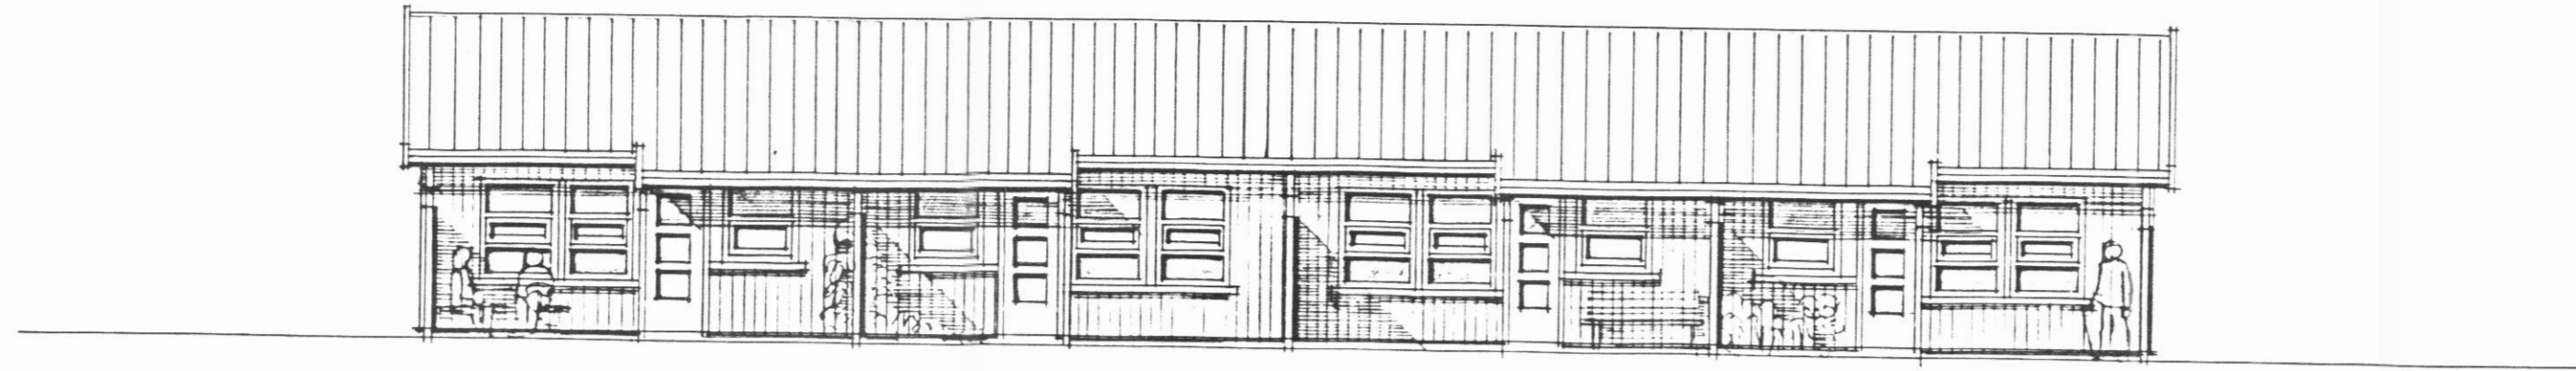

HÜSNÆÐISSTOFNUN
RIKISINS LAUGAVEGI 77, REYKJAVÍK
 SIMI 28500

VERK NR. **A.01.03** TEIKN. NR. **1.102**

ÍBÚÐIR FYRIR ALDRADA, ÁRSKÓGSSTRÖND.

ÚTLITSMYNDIR

HANNAÐ	KH	STAÐFERT	
REIKNAD		YFIRFARID	
TEIKNAD	KH		
KVARDI	1:100		

Klaus Holm
 Björn W. Gunnarsson