




Samþ. í byggingaræfud.
 10-6-'82
 BYGGINGARFULLTRÚI
 EYJAFJARDARSVÆDIS - VESTURSVÆDI
 Jóhann Gunnarsson

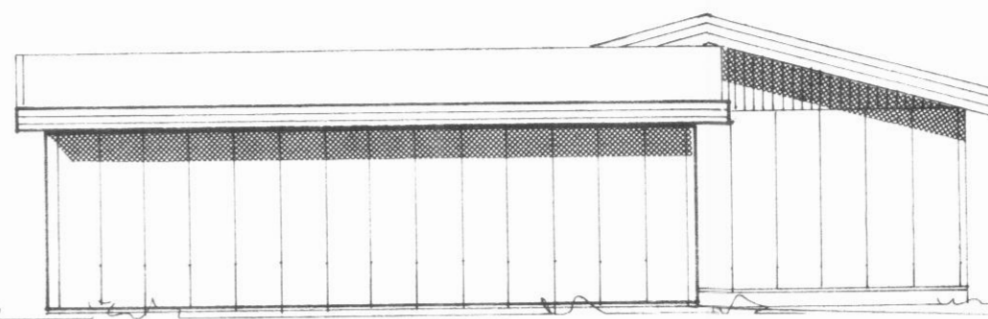


AUSTUR

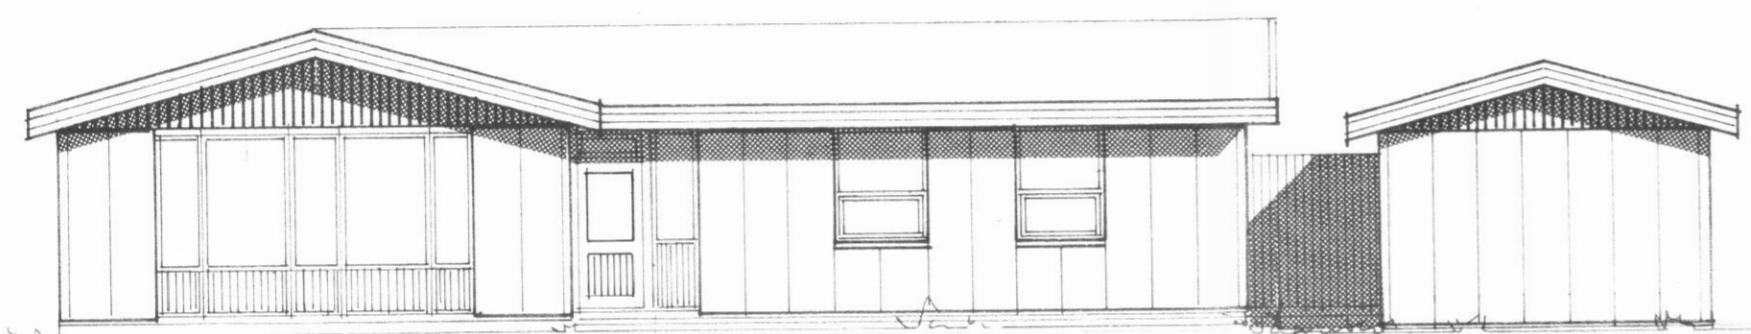

SUÐUR

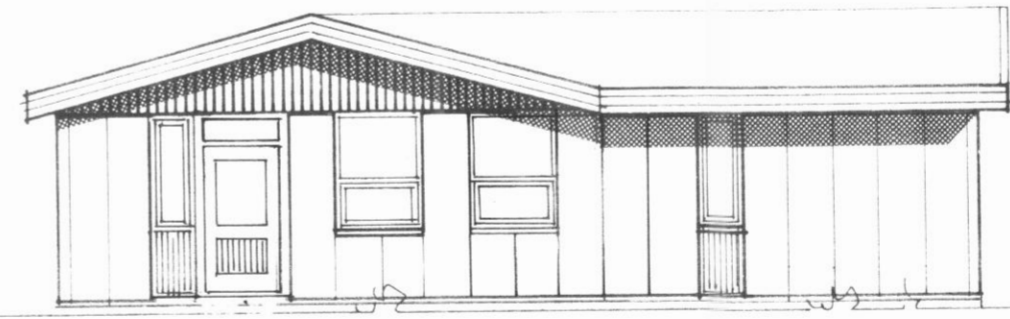

VESTUR

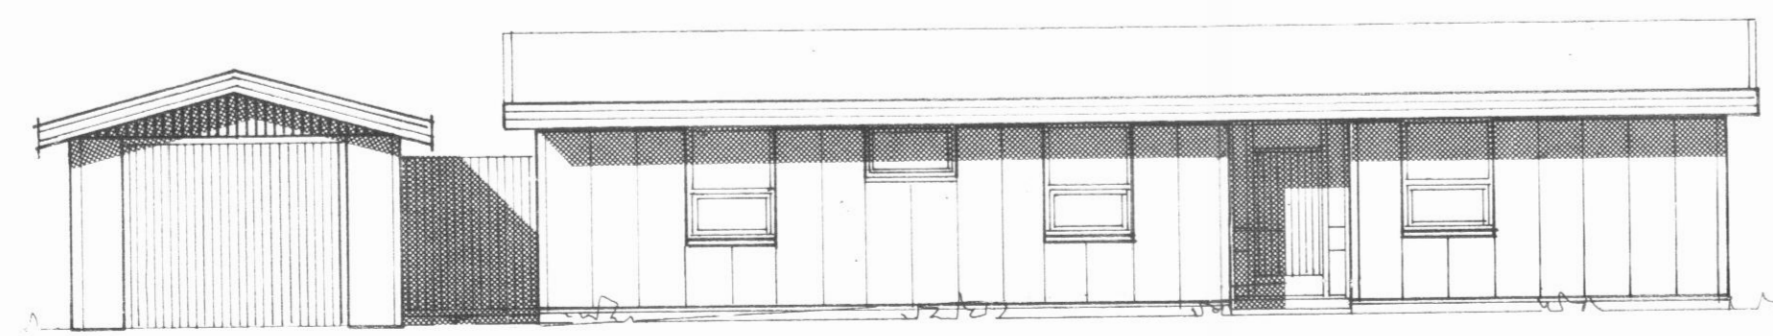

NORÐUR

27. JÚLÍ 1982, ELDRI TEIKNINGAR FALLI ÚR GILDI.

SVEINN G. SVEINSSON — SIGURÐUR SIGURÐSSON		RVÍK 1. JUNÍ '81		HÚSASMÍÐJAN H SÚÐAVÖGI 3-5, RVÍK. SÍMI 66322		GERÐ NR.	
REIKN. TEIKN. SS SGS YFIRF.		MÆLIKV. 1:100		F FÍFUHVAMMI KÓPAV. SÍMI 43521		VERK NR. S 682	
				OLDUGATA 9 LITLA-ÁRSKÓGSSANDI		TEIKN NR. 2	
				Útlitsmyndir			