



Saup. í byggingarskjalum
 26.10.84
 BYGGINGARFULLTRÚI
 EYJAFJARDARSVÆÐIS - VESTURSVÆÐI
 Jónasinn Guðmarsson

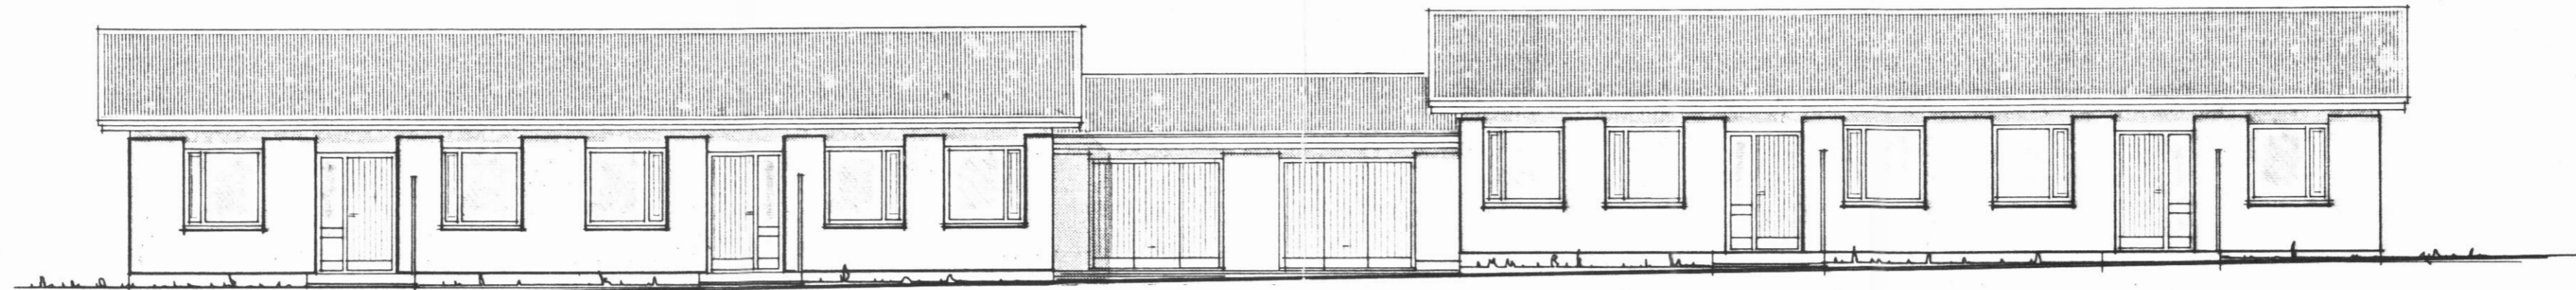


NORÐ AUSTUR



SUÐ VESTUR

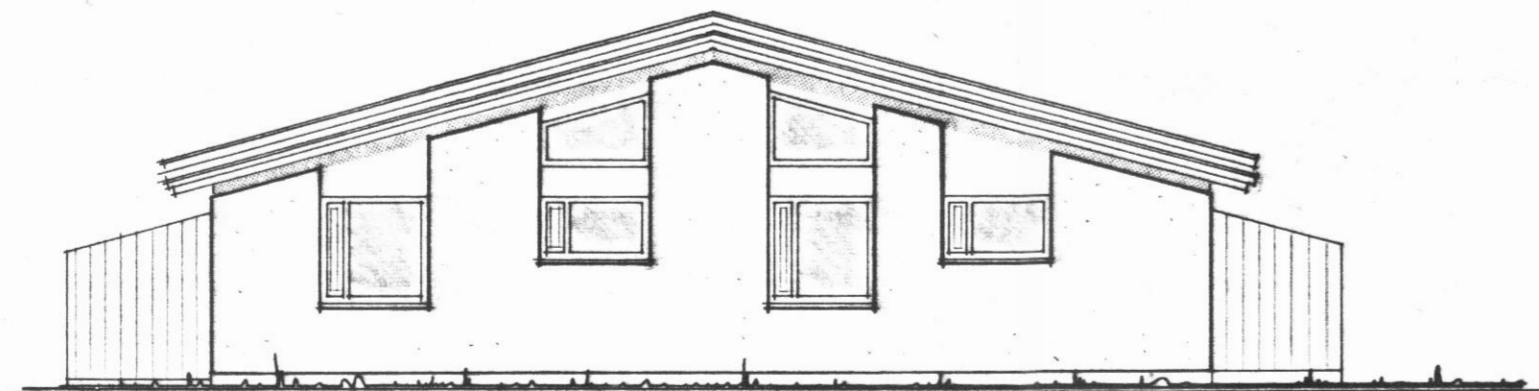

SUÐ AUSTUR

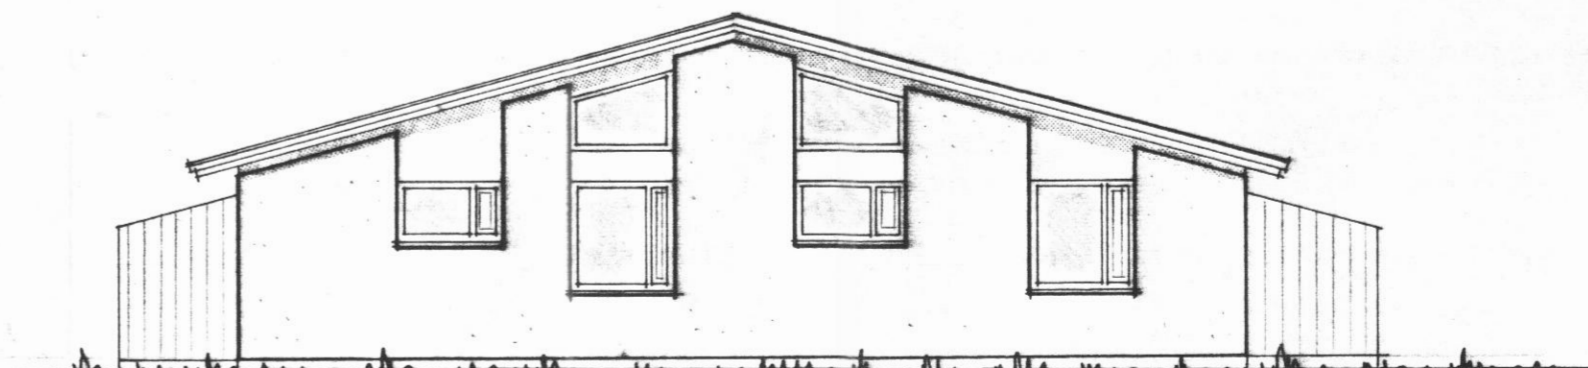

NORÐ VESTUR

	VERK Öldugata 11, 13, 15, 17. ARSKÓGSSANDI.		TEIKN. NR.
	HEITI ÚTLITSMYNDIR	TEIKN	3
	MKV 1:100 DAGS OKT. 84 REIKN	YFIRF	VERK
TEIKNISTOFA HAUKS HARALDSSONAR S.F. KAUPANGI - AKUREYRI - SÍMI 96 - 23202			