




SNID **A-A** MK: 1:50

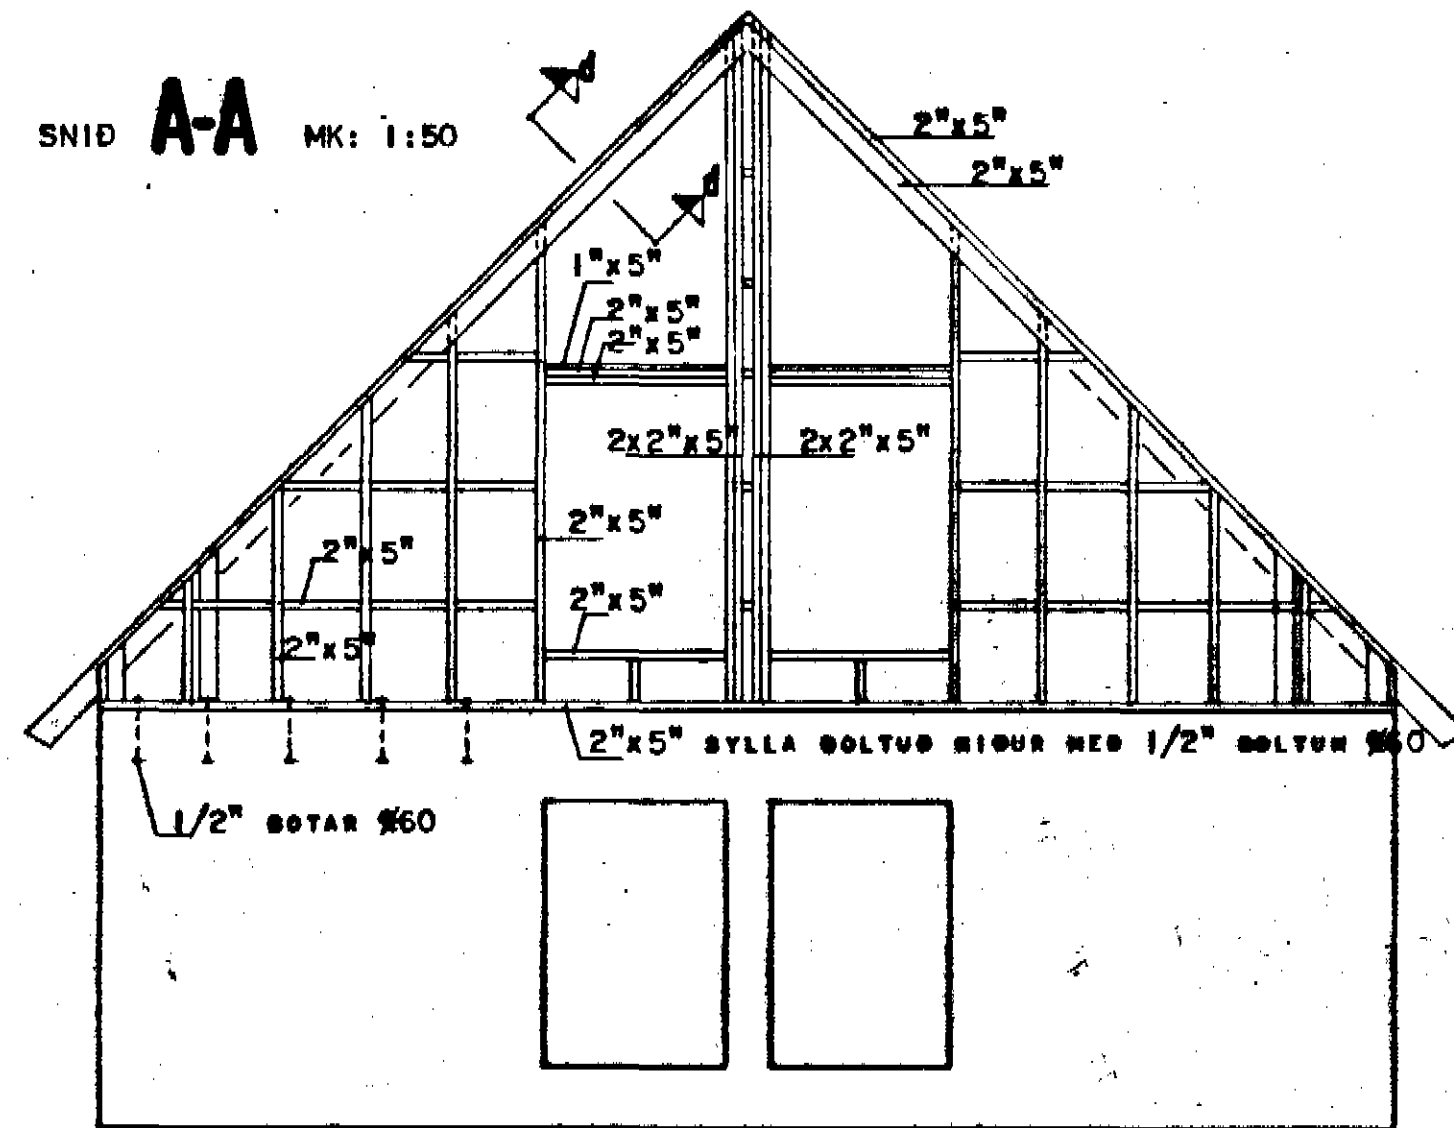

SNID **d-d** MK: 1:10

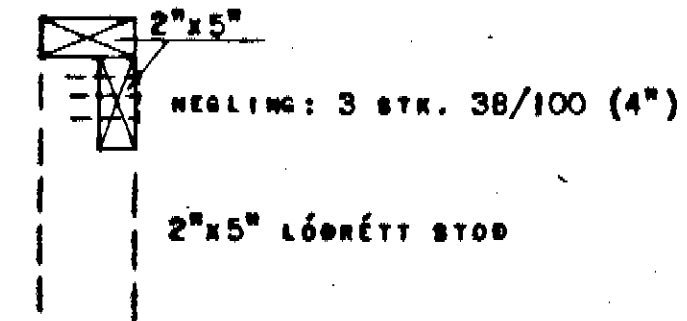

SNID **B-B** MK: 1:50

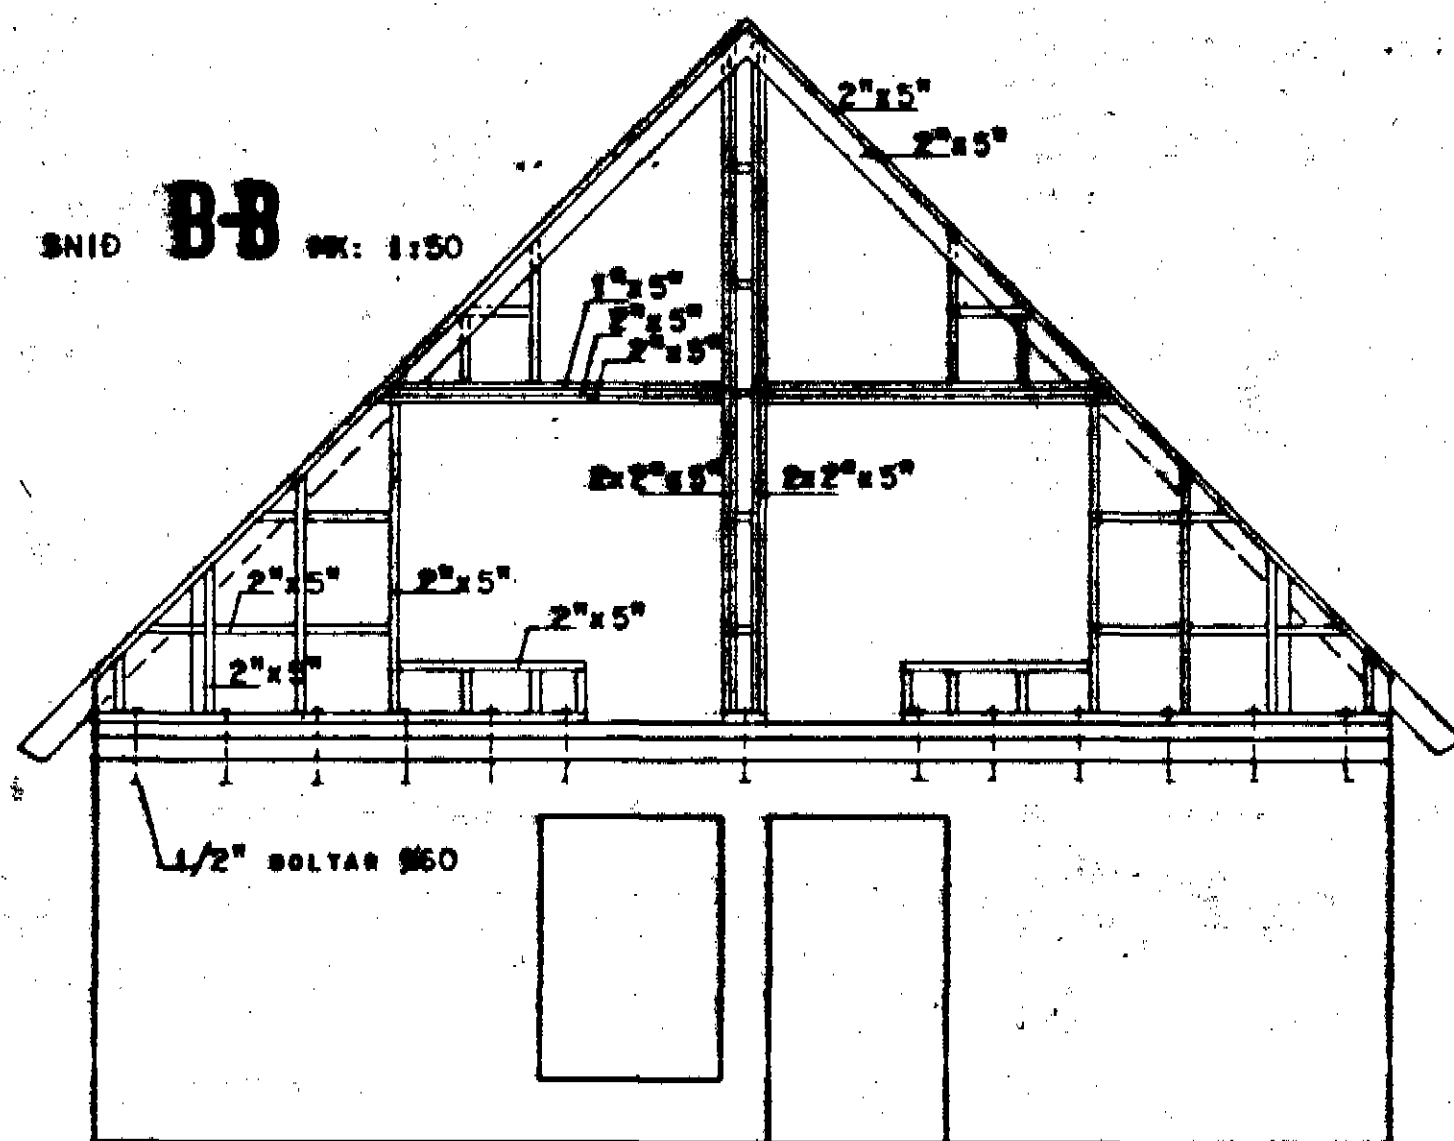

HÚSNÆÐISMÁLASTOFNUN
RIKISINS LANGAVEGI 77 REYKJAVÍK
 Sími 20500

VERK NR. **B.02.11.** TEIKN. NR. **2.312**

TÍMEURGRIND: GAFLAR.

MAKNAÐ	0.20/11	STADHÉTT	
REIKNAD	0.20/11	TEIKNAD	25.4.1968
TEIKNAD	1:50		
STYRDI	1:50		

Handwritten signature and name
 Gudm. Gunnarsson