



Karlsraugata 10.

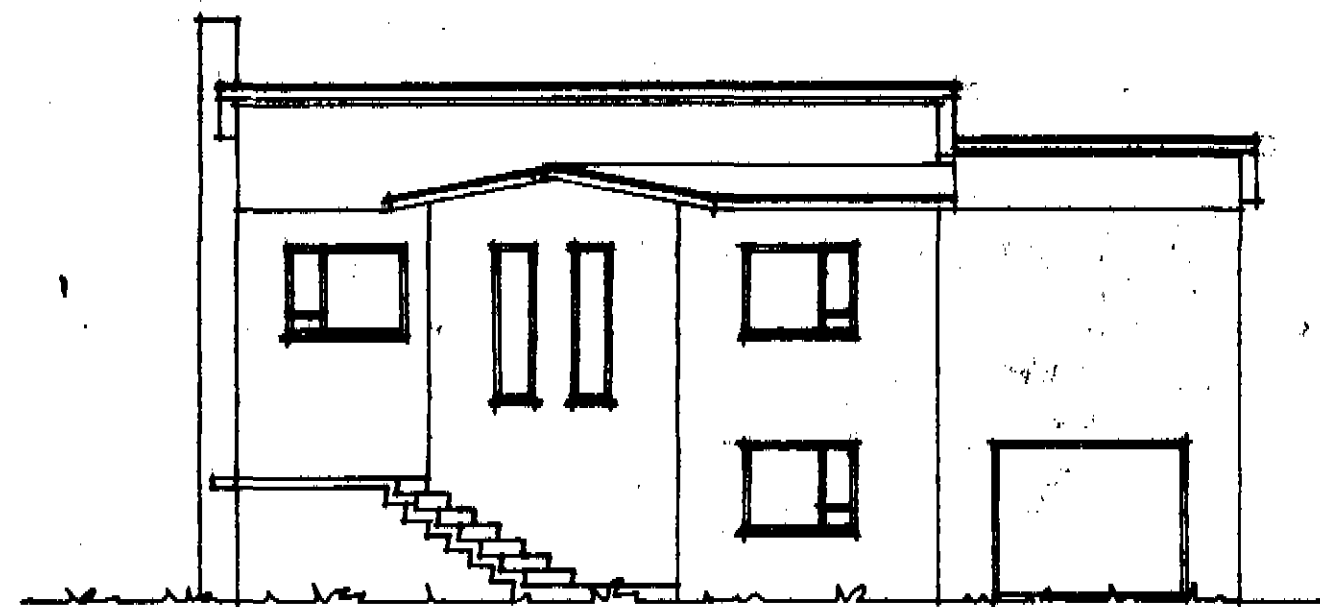


NORDUR

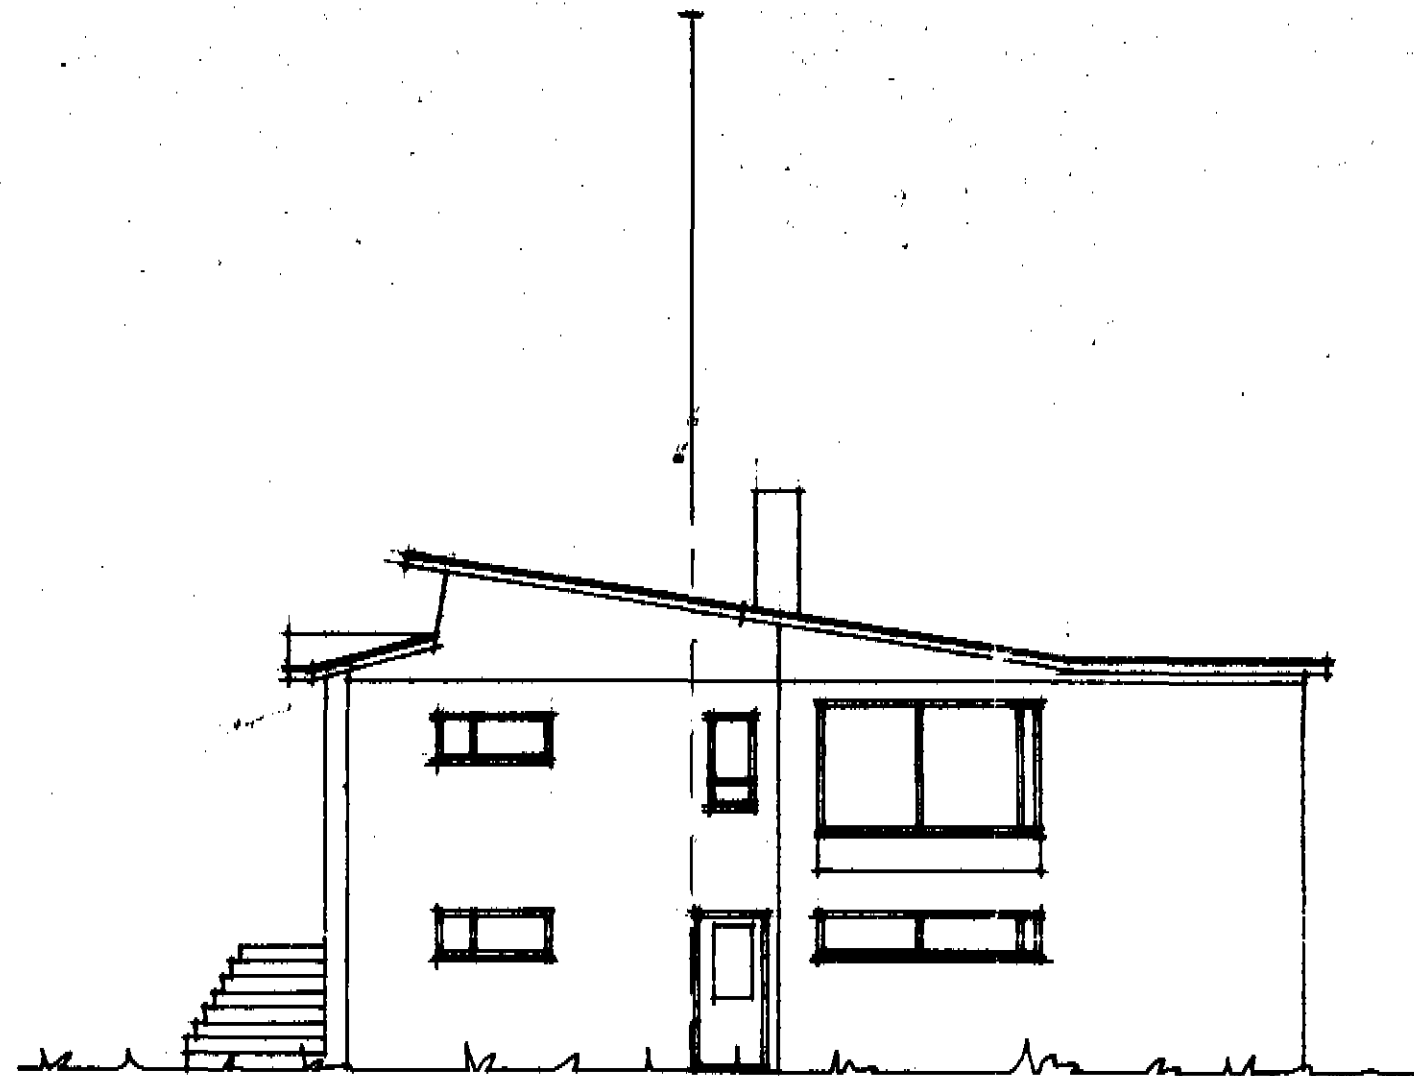


VESTUR

Karlsbr. 5'

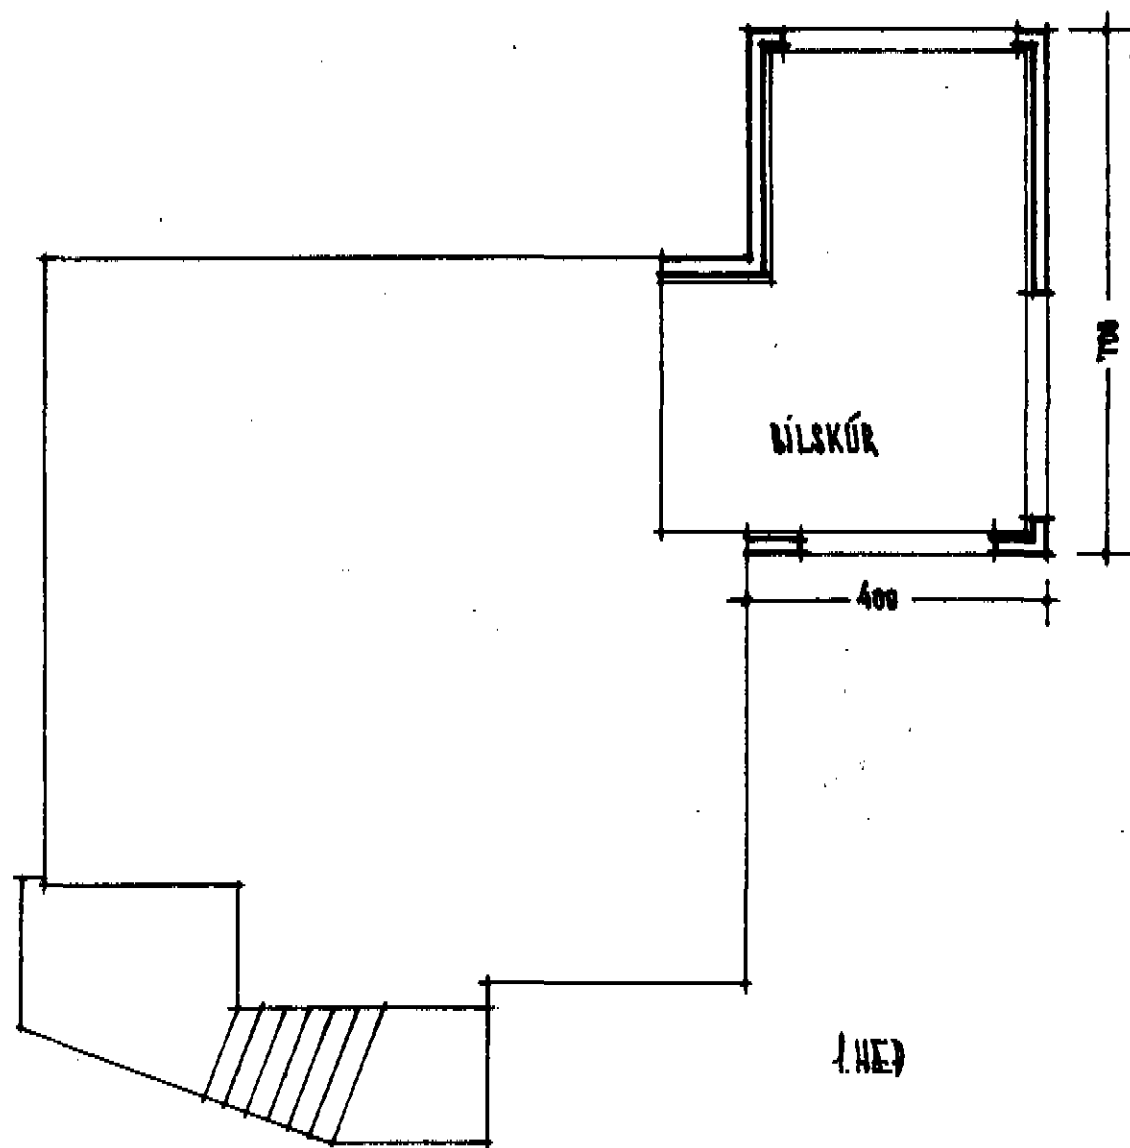

BÍLSKÚR

1. HEÐ

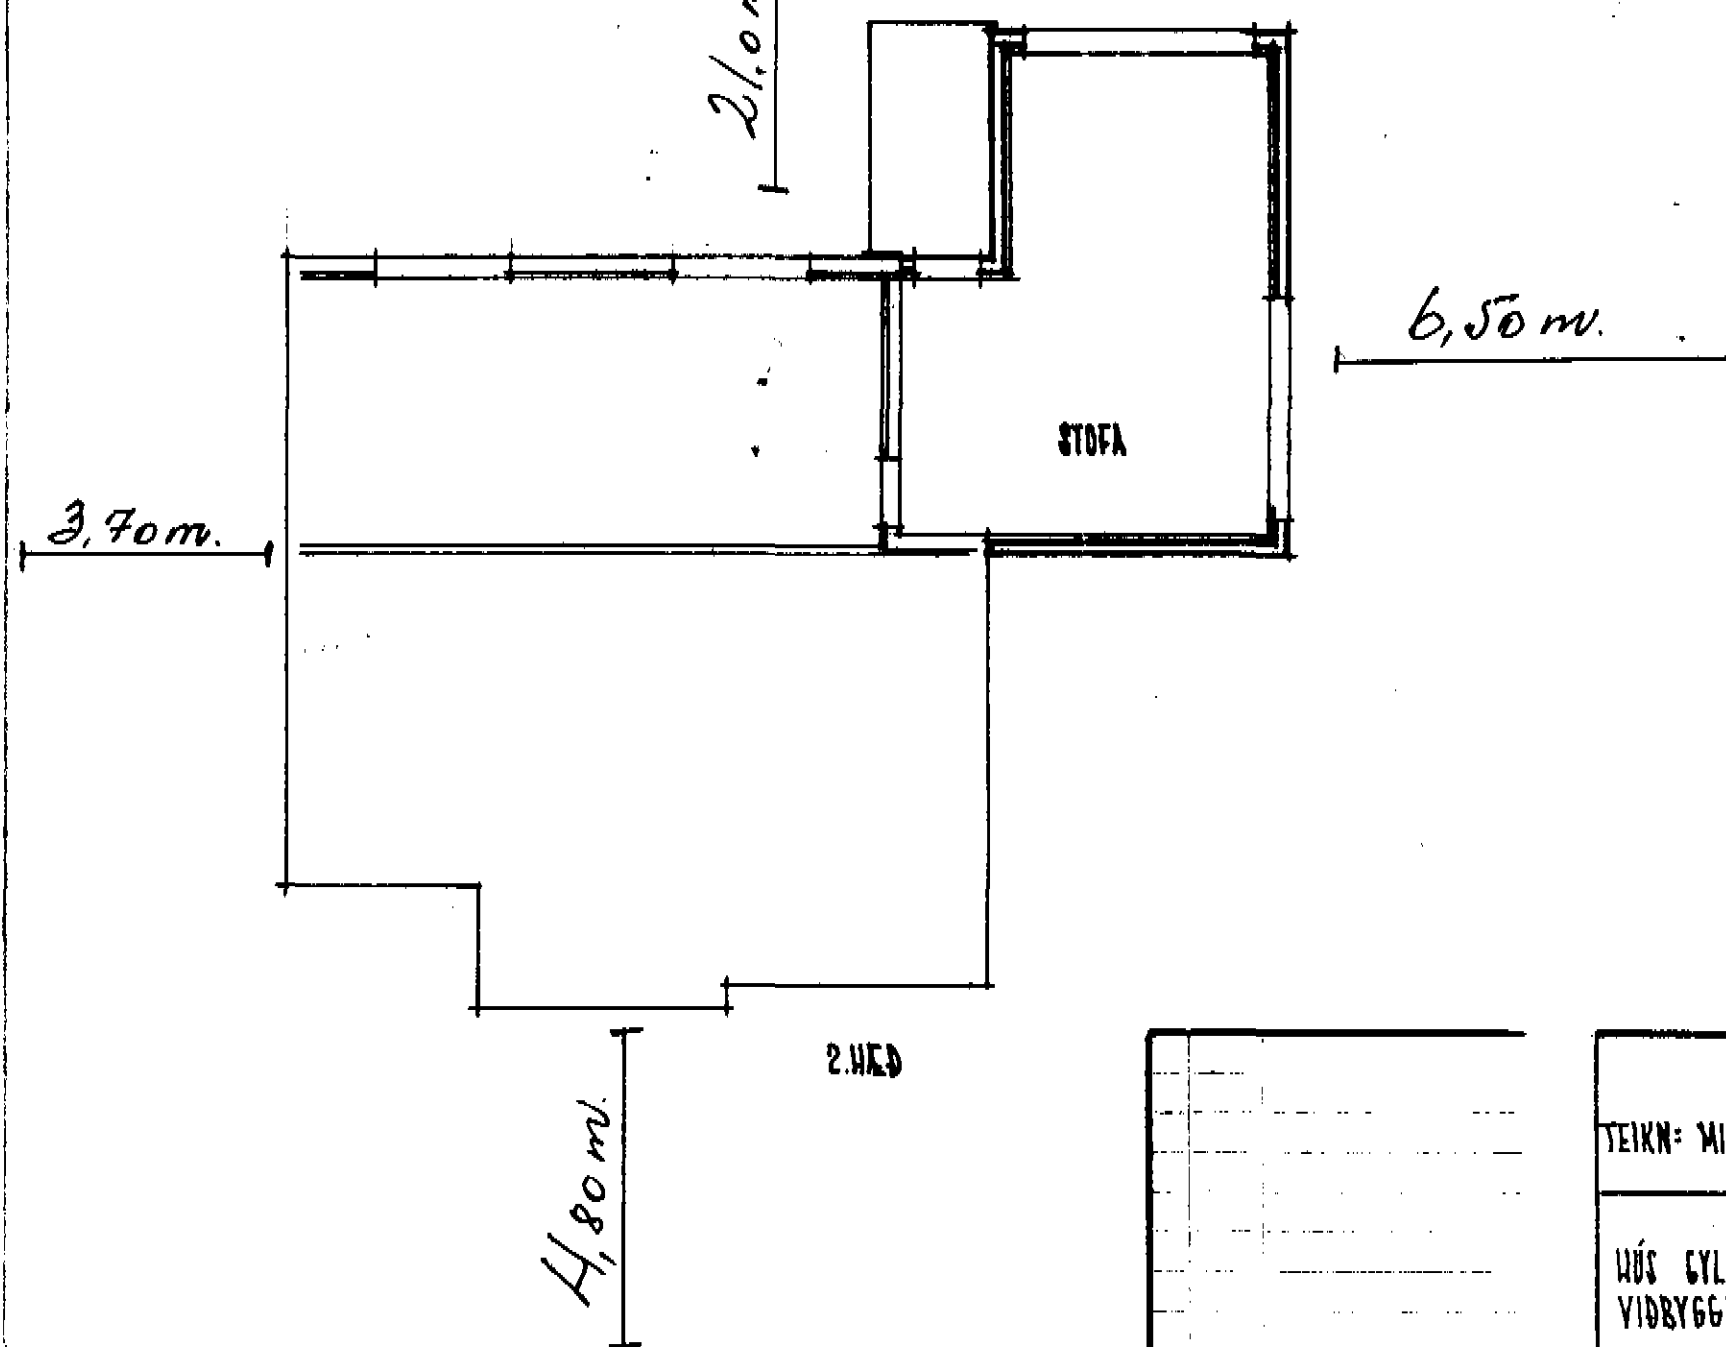

STOFA

2. HEÐ

Bárugata 3.

Samþ. 13/9 1967
Hannifer.

TEIKN: MIKEL JÓHANNESSON, AKUREYRI.	Málstak	Dato	Sign.
	1:100	5/9	MJ
LÖS GYLFA VIÐBYGGING	Kontr.	Erstötter:	Nr.
	Appr.		1
	Erstötter af:		

Bárugata 3.