




NORDUR

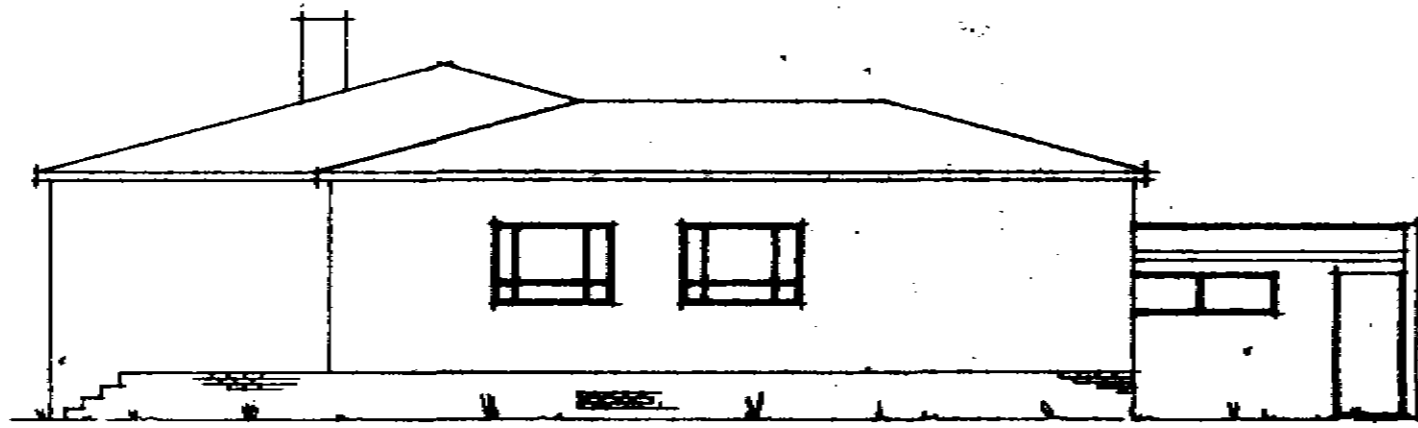


VESTUR

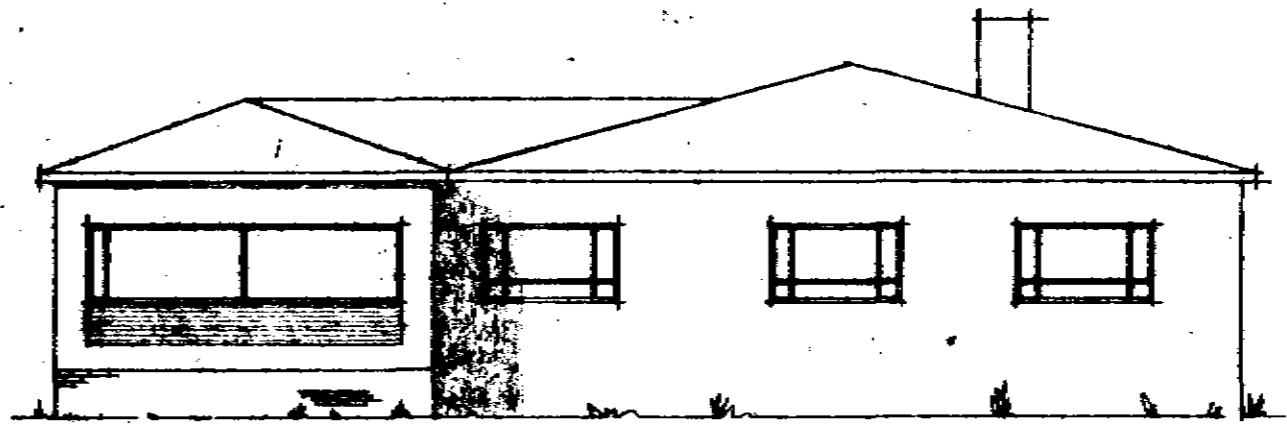


SUDUR

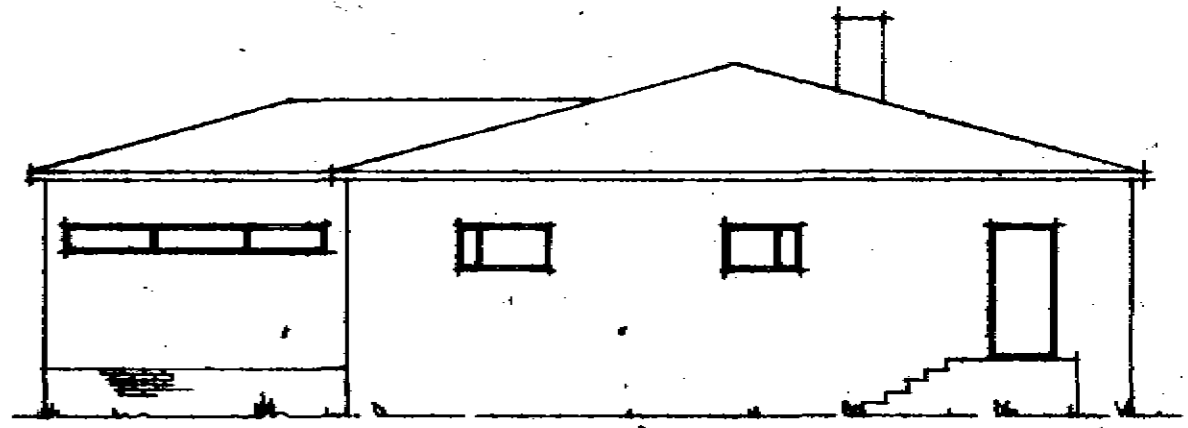



AUSTUR

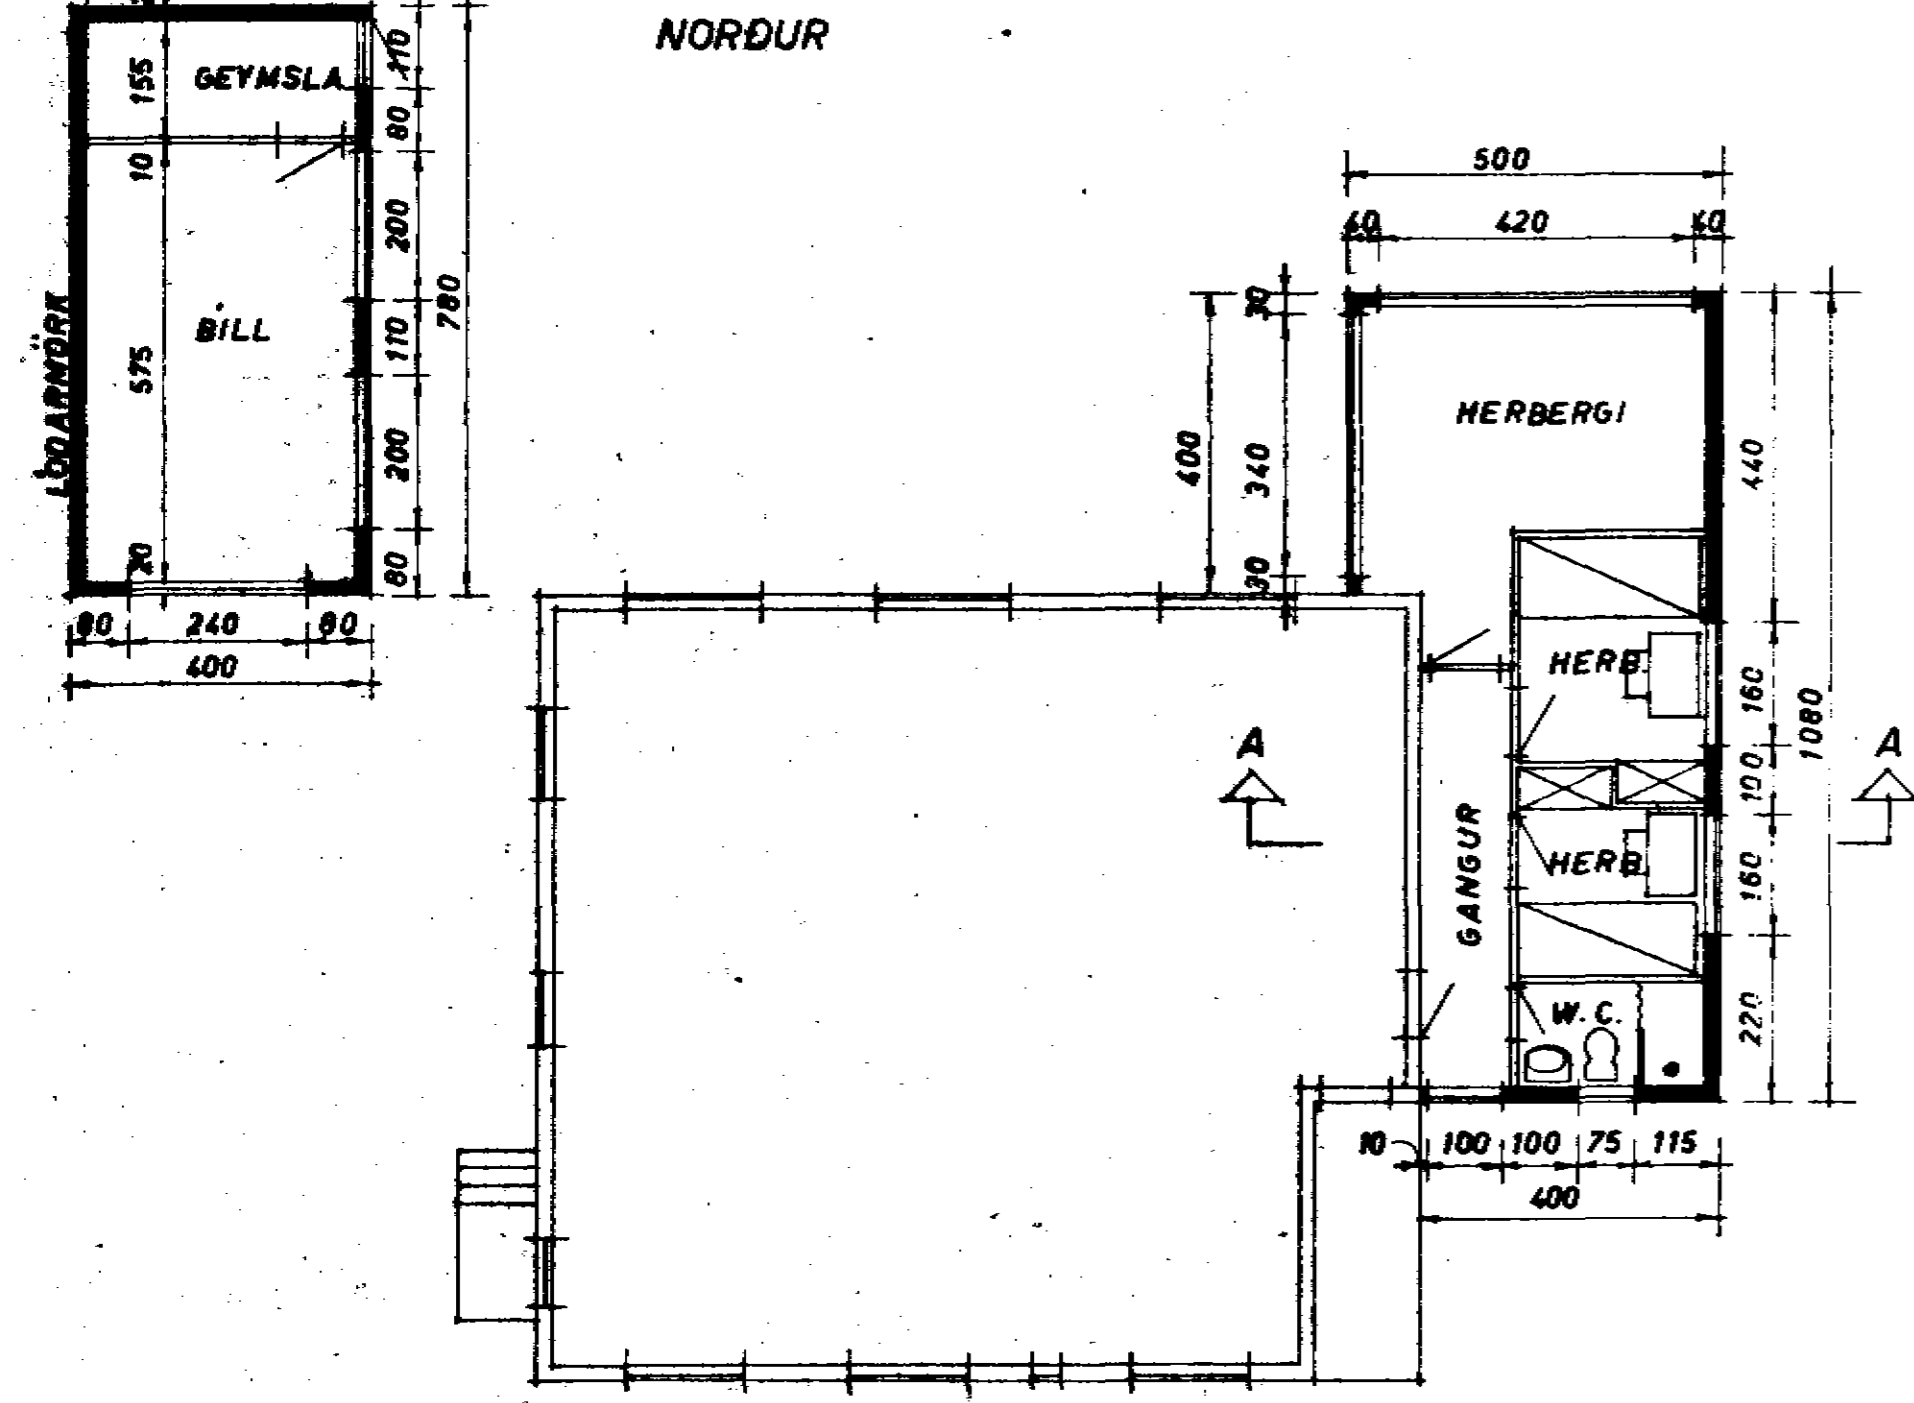

GRUNNPLAN 1:100

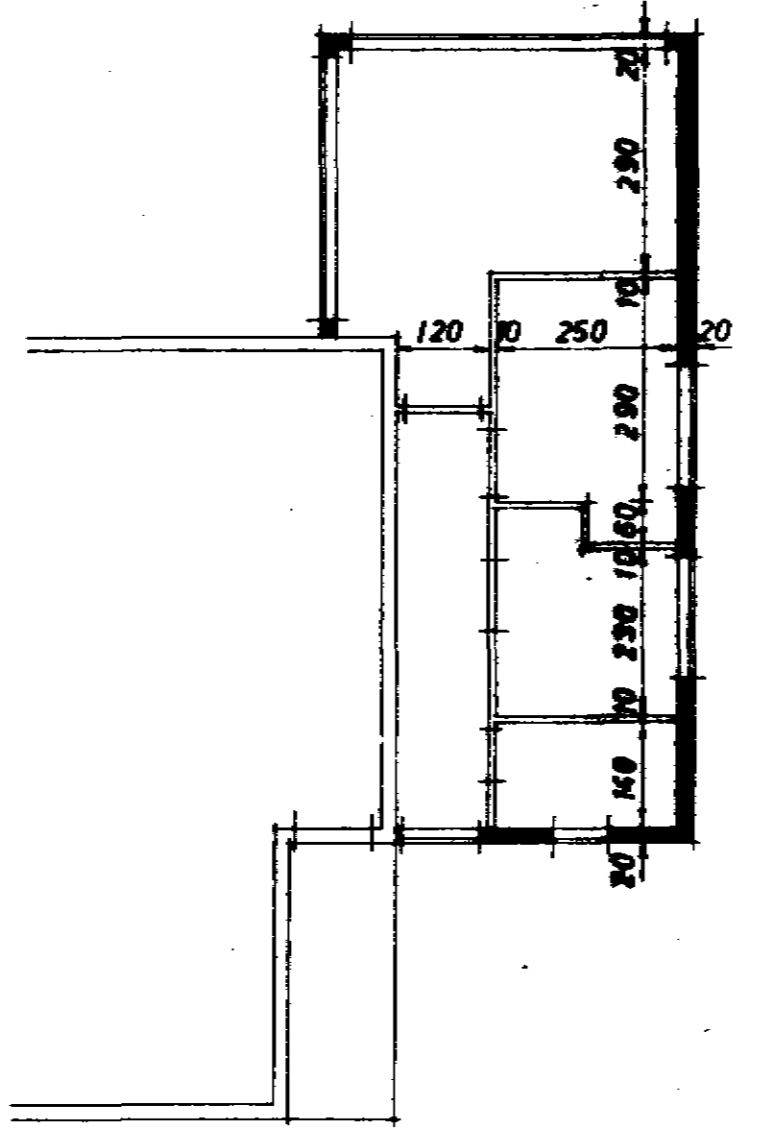

PAK 1:100

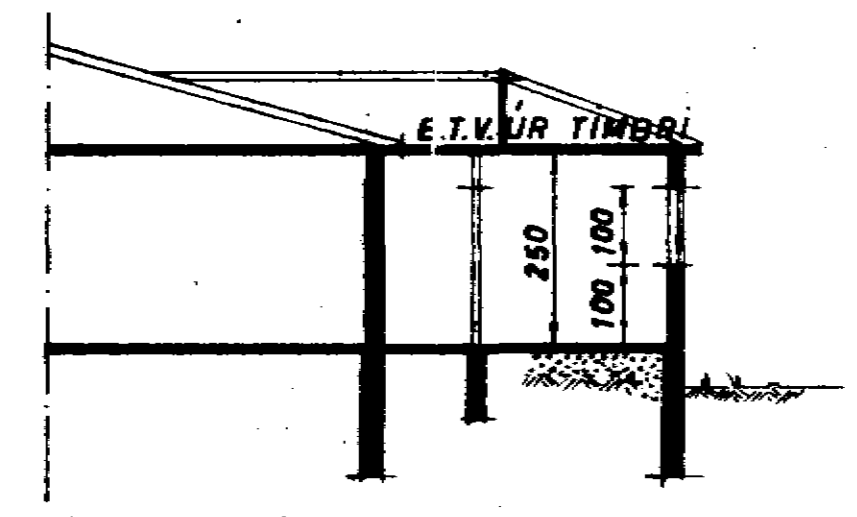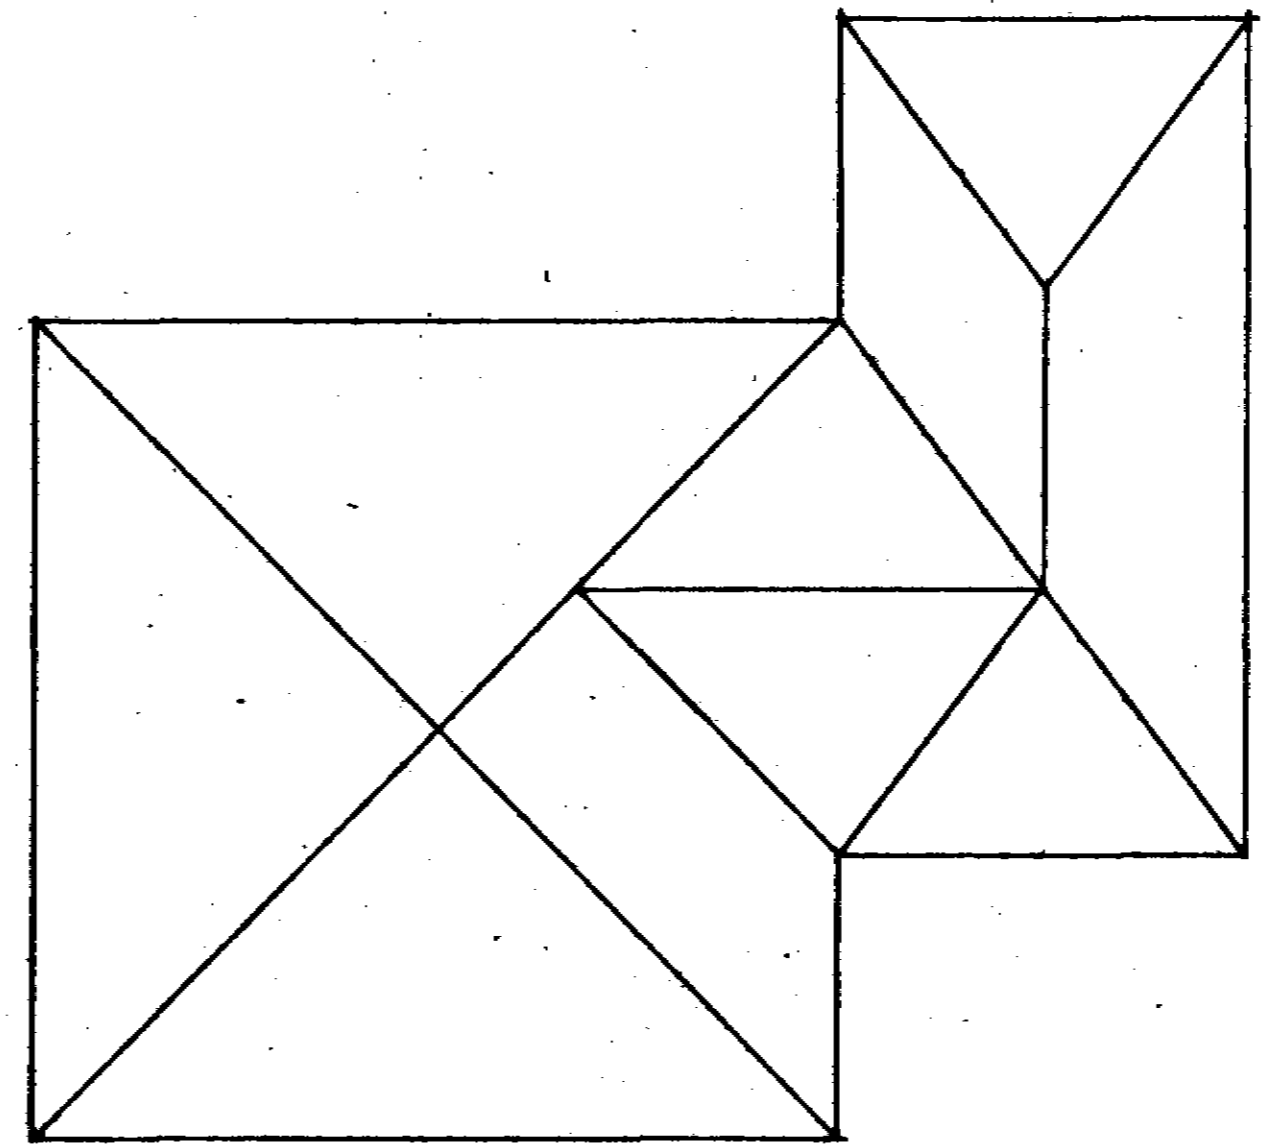

LÖDR. SNEIÐING A-A 1:100

| | |
|------------------------------------------|------------------------|
| EIG. MATTHÍAS JAKOBSSON SKÍPSTJ. DALVÍK. | |
| BREYTING Á ÍBÚÐARHÚSI M:1:100 | 5-2-1966 |
| BÁRUGATA 3 | |
| REYNALD JÓNSSON TEKNÍFR. T.É. | <i>Reynald Jónsson</i> |