




Bjarkarbraut 9 Dalvík Veiðbygging

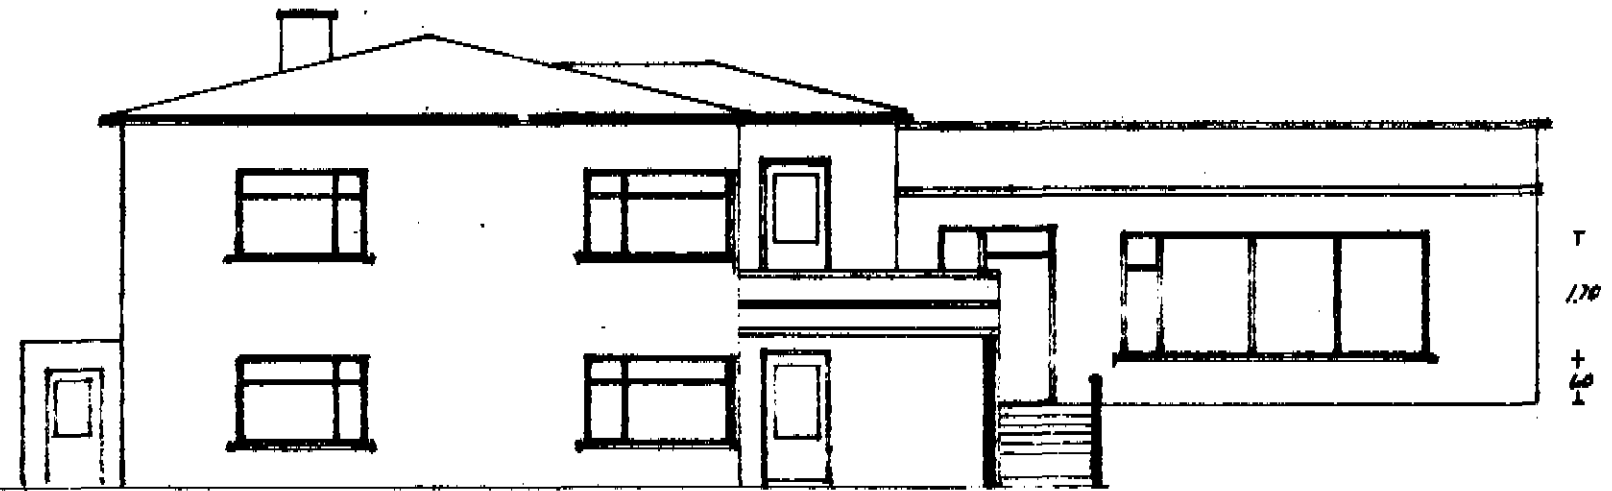


Vestur

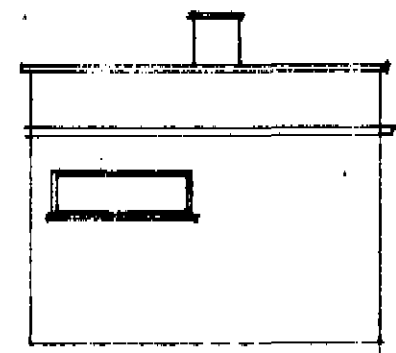


Suður

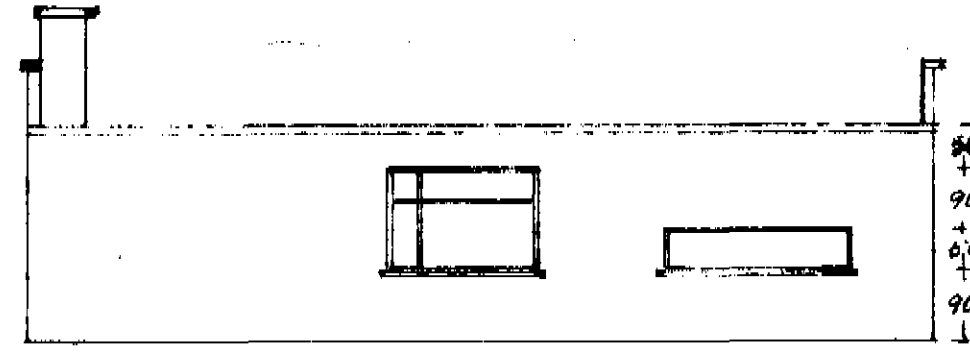

Austur

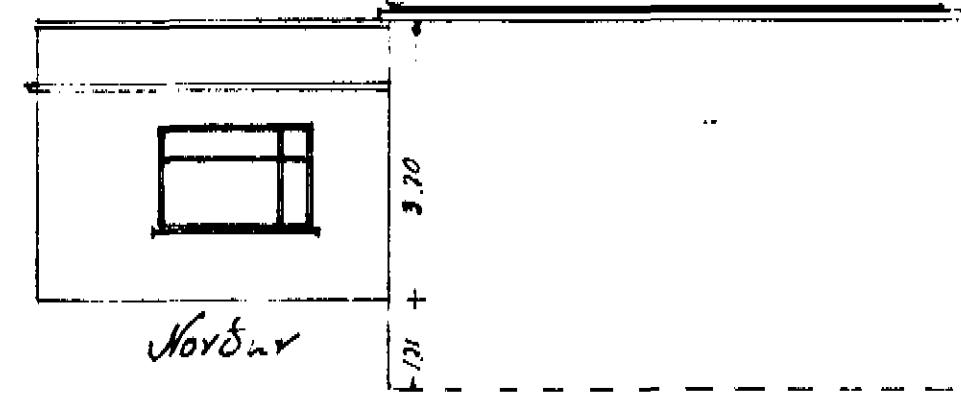

Norður

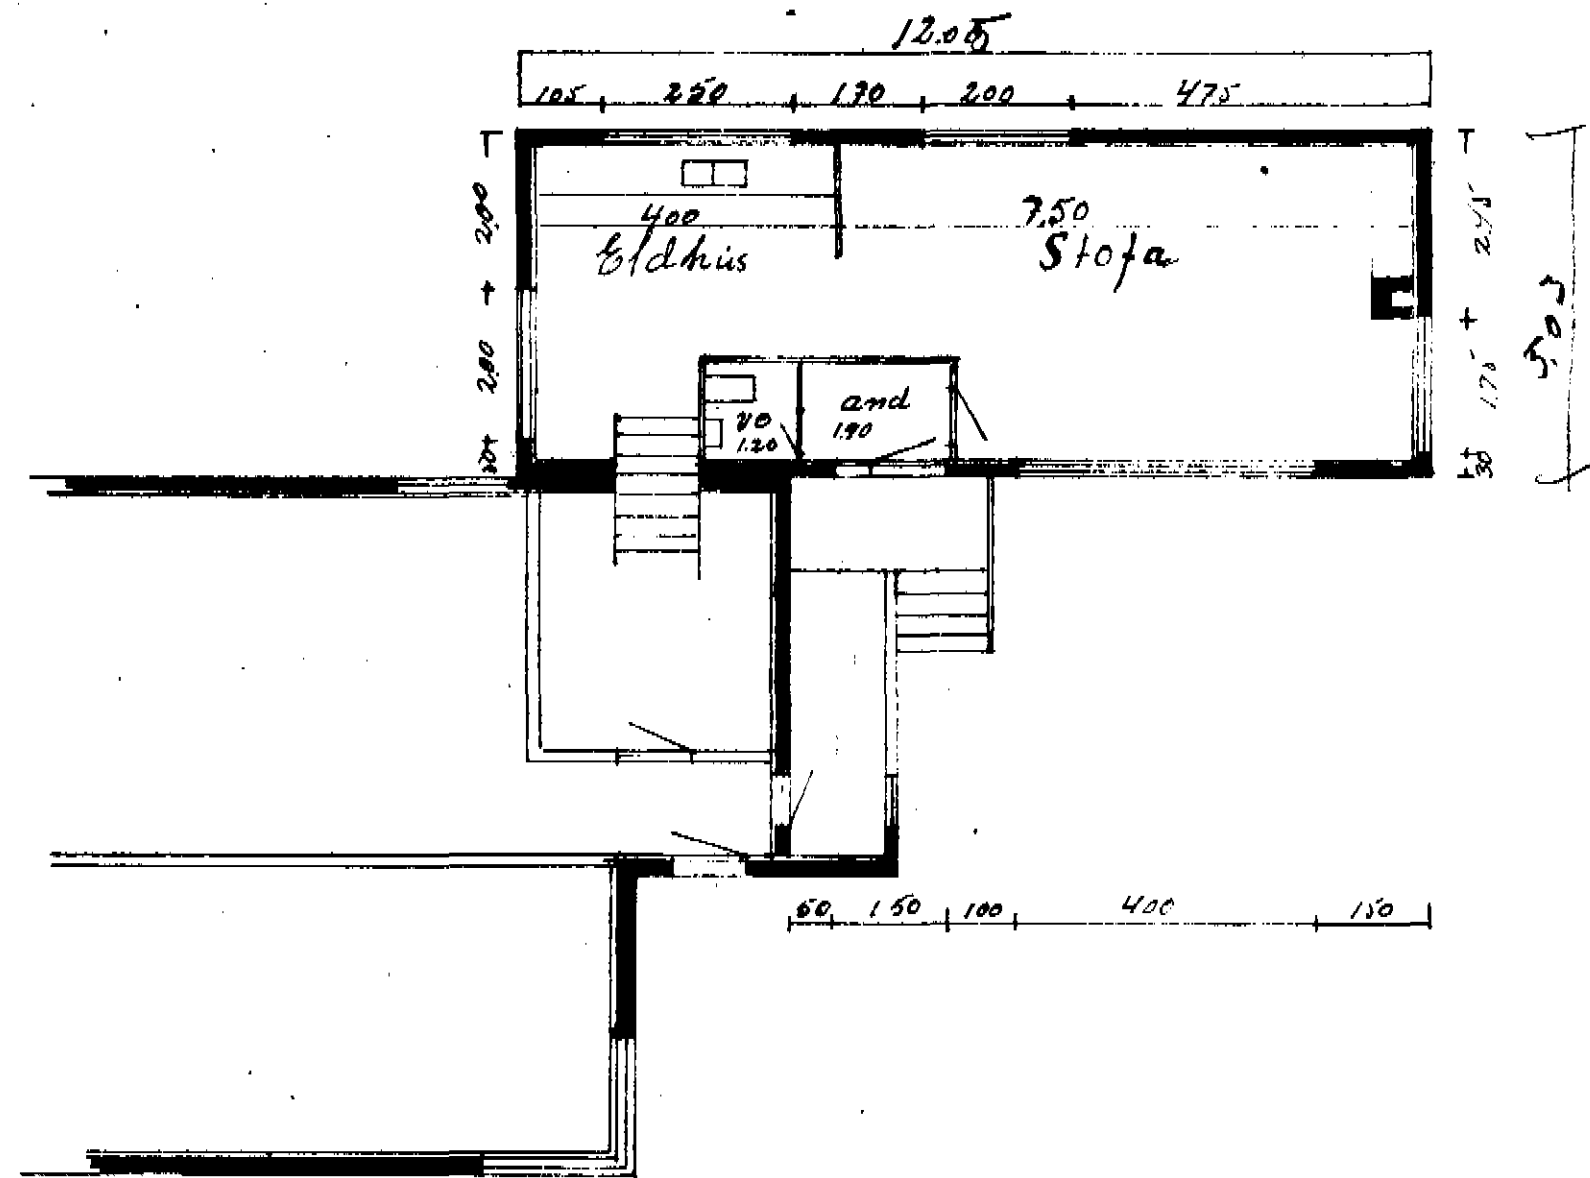

Suður

T. hat 86.45

BJARKARBRUT 9

Samþykkt 24/8 1967.

Haraldsson

Frimann Einarsson, Dalvík

Mál 1:100