




Samb. á fundi byggingar
nefundar

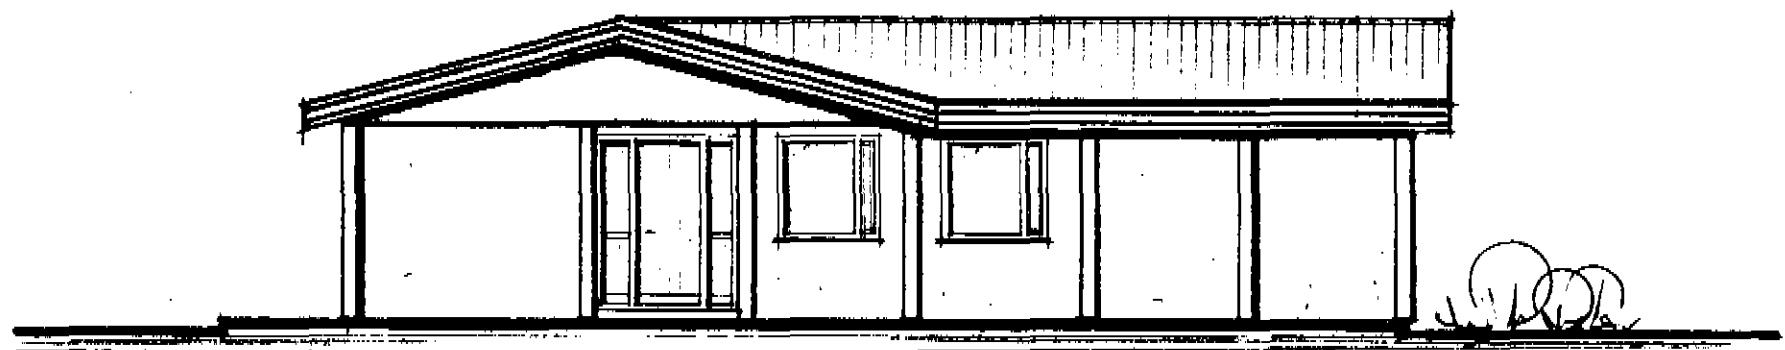

NORÐUR

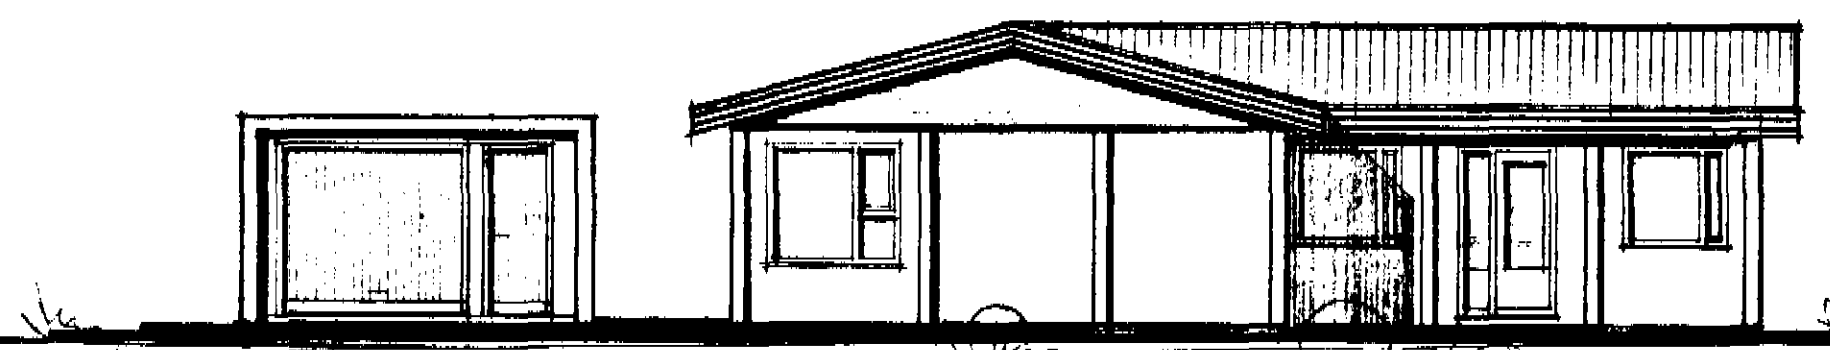

VESTUR

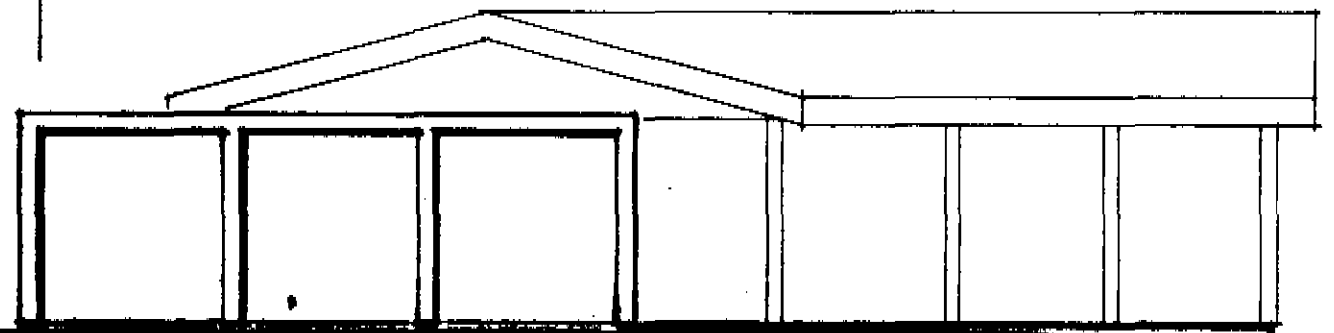


NORÐUR BILGEYMSLA




AUSTUR



SUÐUR

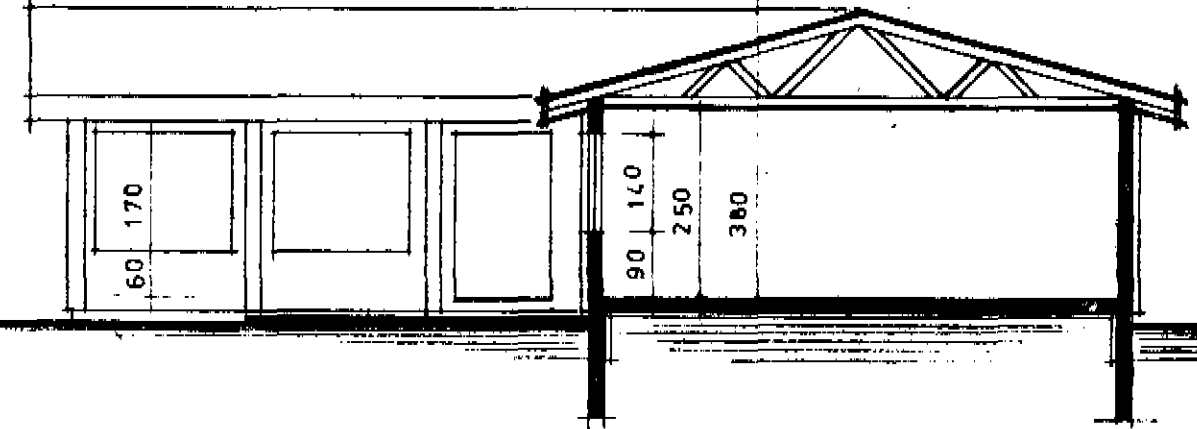

SNEIÐING A-A

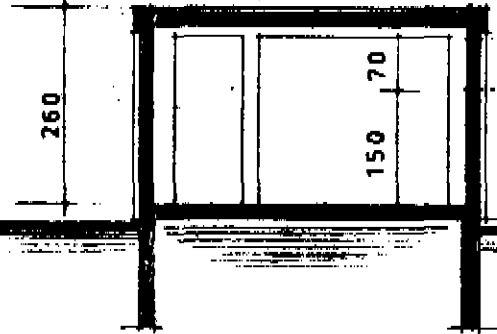

SNEIÐING B-B

VERK **BÖGGVISBRAOT 13**

	HEITI ÚTLITSMYNDIR SNEIÐINGAR	TEIKN <i>F.H.</i>	TEIKN. NR 02
	MKV 1:100 DAGS JAN '79	REIKN YFIR	
<i>Haukur Haraldsson</i>		VERK	
TEIKNISTOFA HAUKS HARALDSSONAR S.F. Sími 96-23202 AKUREYRI			