
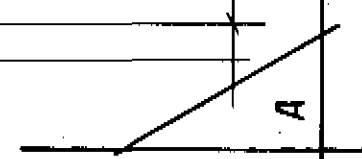
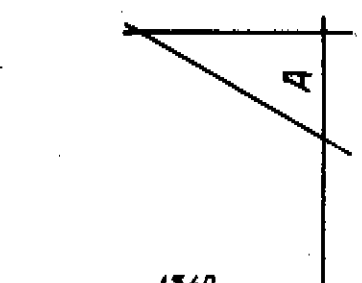
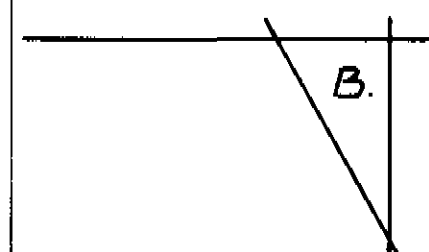
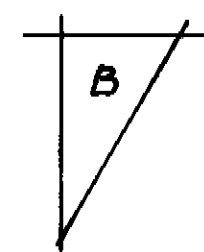
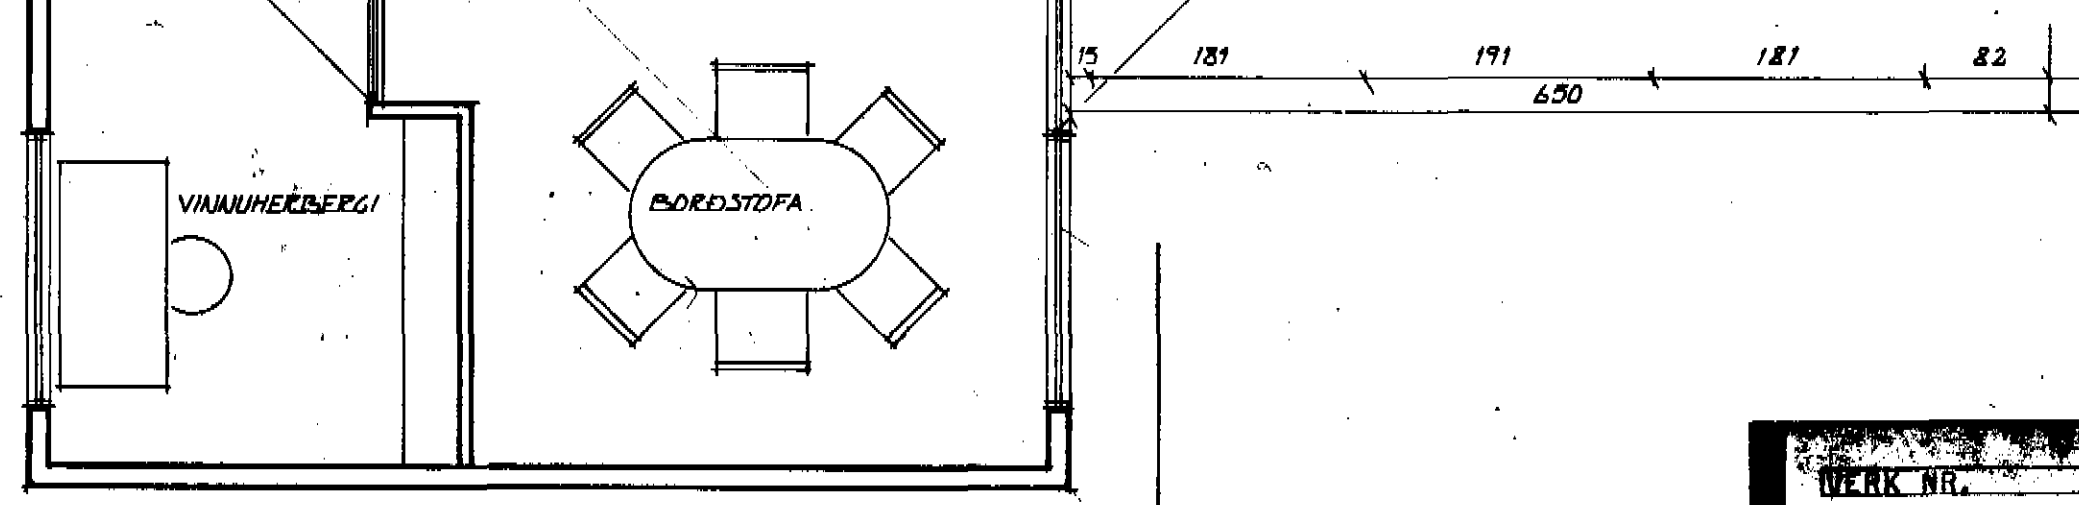
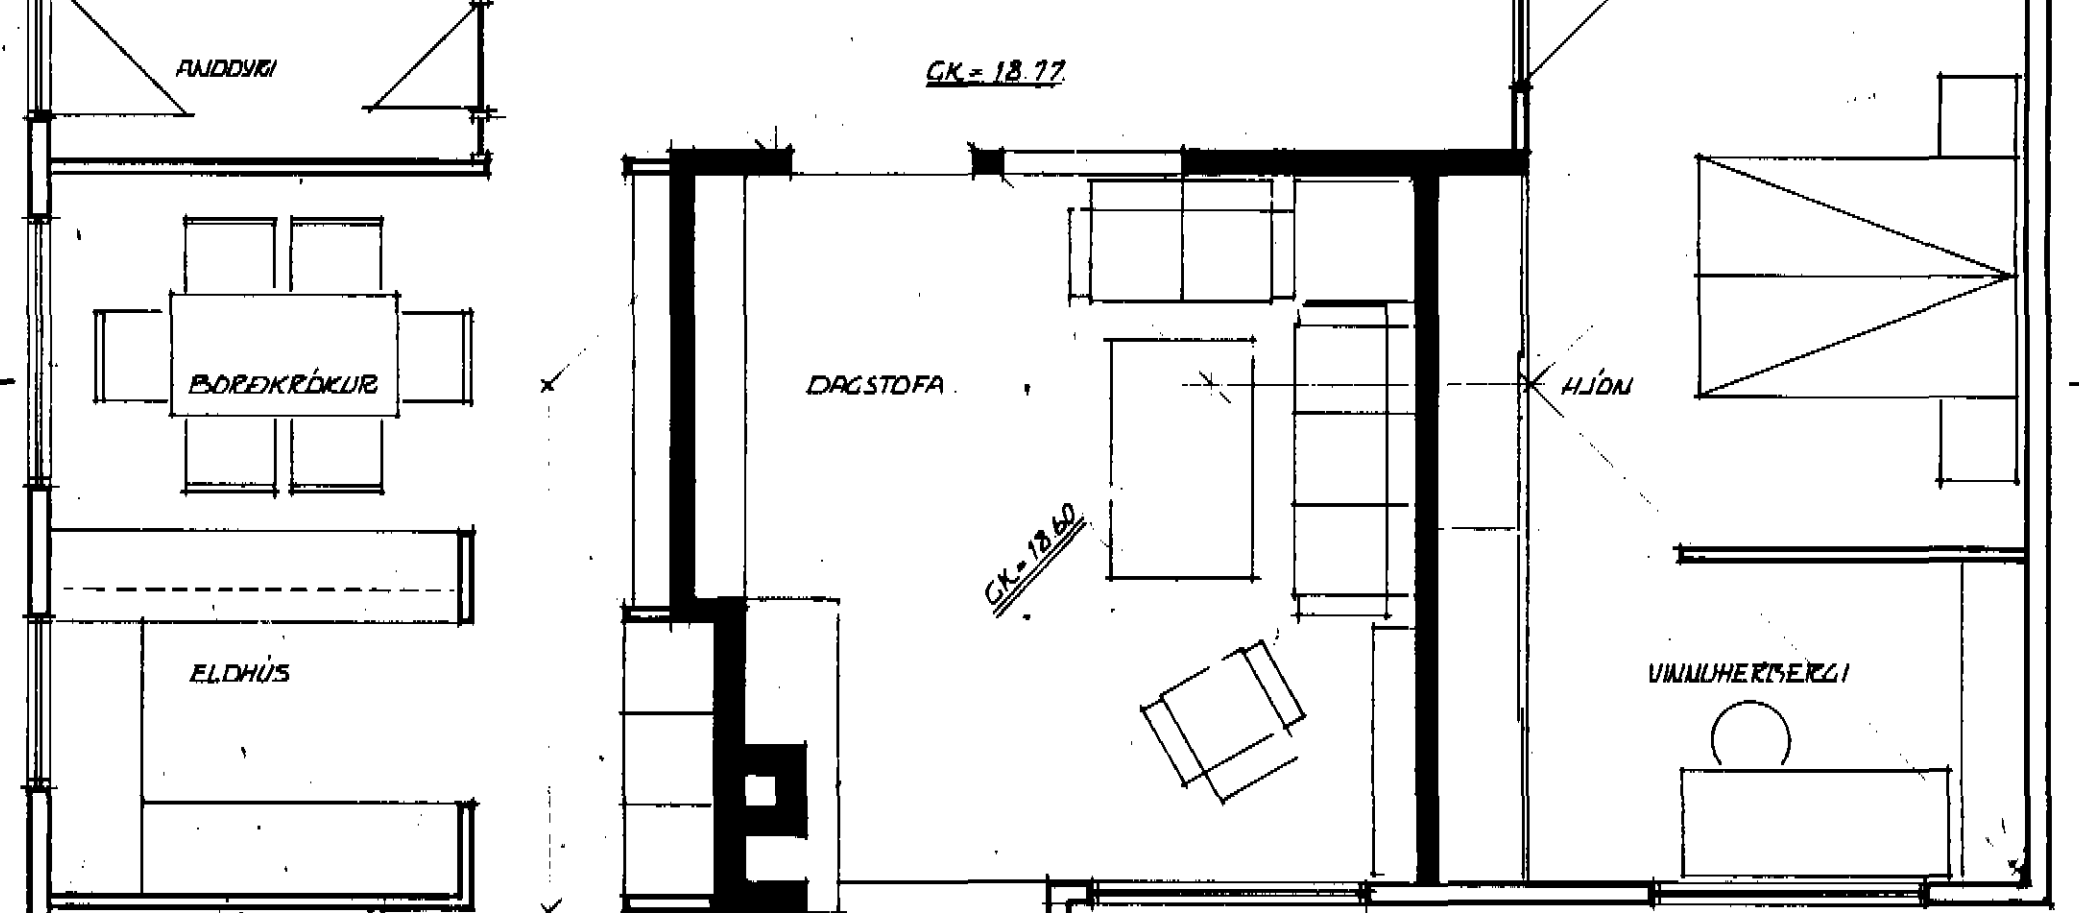
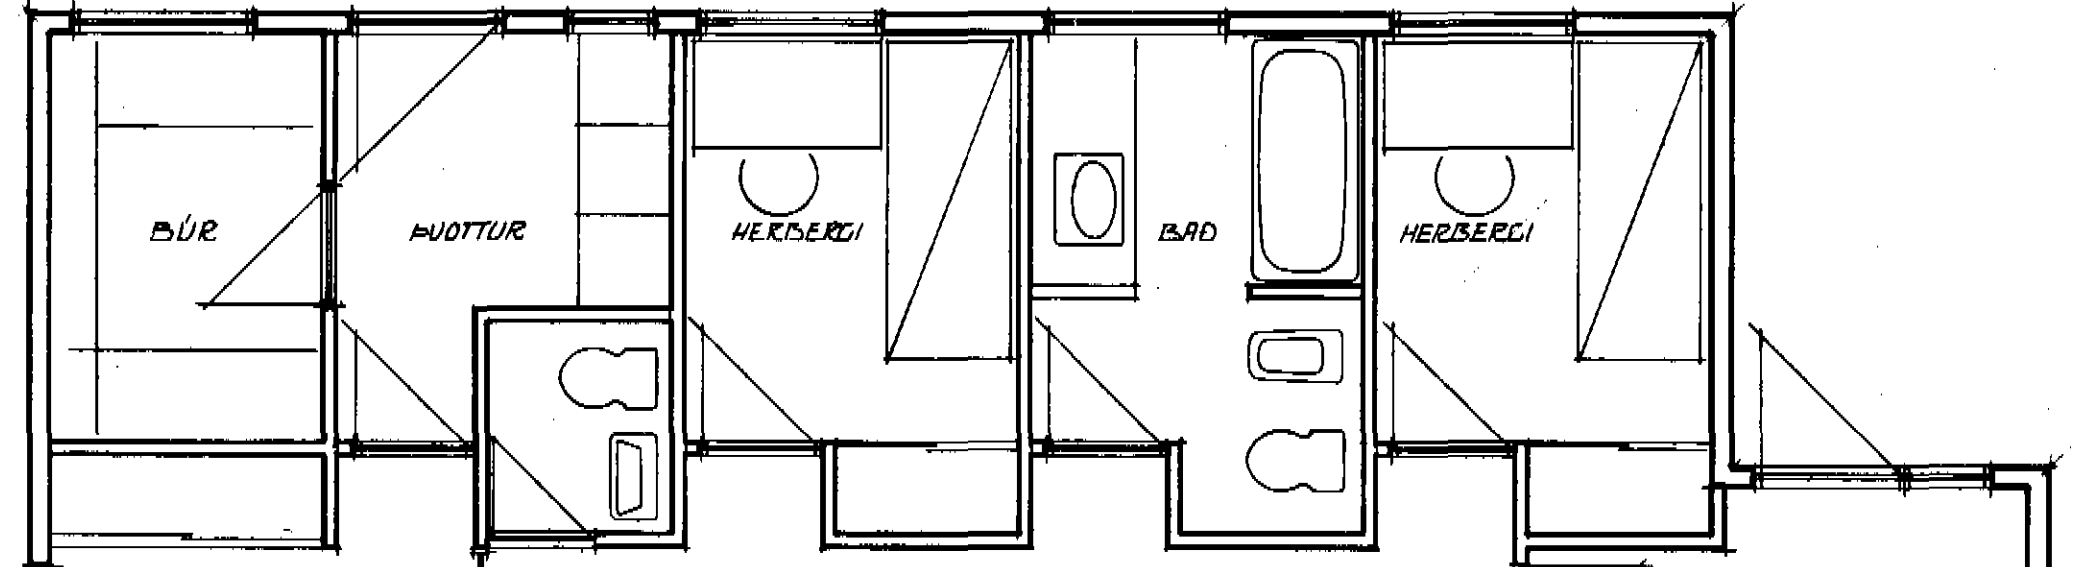
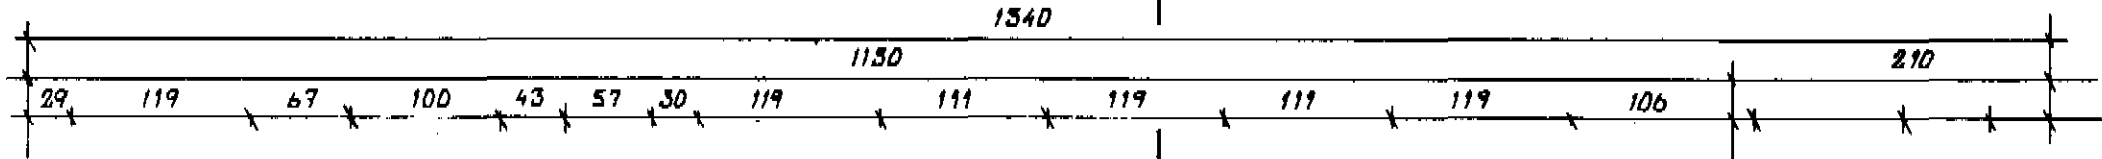
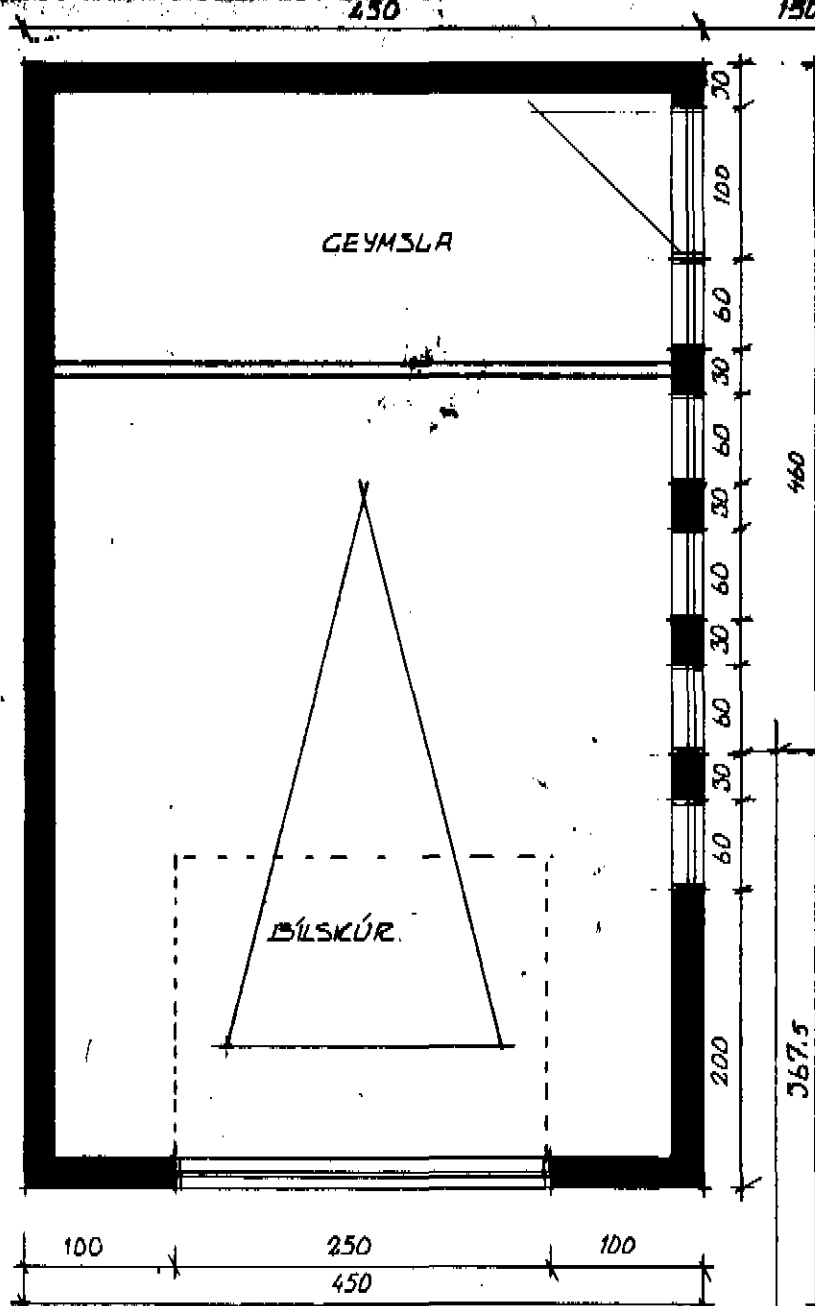



Samp. á fundi byggn.
16/3 '79

 DALVÍK



VERK NR.	11078
TEIKN. NR.	201
UNNIÐ AF	FEB '79
BREYTINGAR :	

ÞÓGGVISBRAUTI 11, DALVÍK
 GRUNNFLATARMÁÐ MKV 1:50


Teiknistofan Egilsstöðum Pósthólf 42 Sími 1113
 Þórhallur Pálsson arkitekt FAÍ.