



GRUNNMYND mkv. 1:100

STÆRÐIR:		
HÚS	116m ²	394,0 M ³
BILGEYMSLA	31,5m ²	94,5 -
	147,5 -	488,5 -

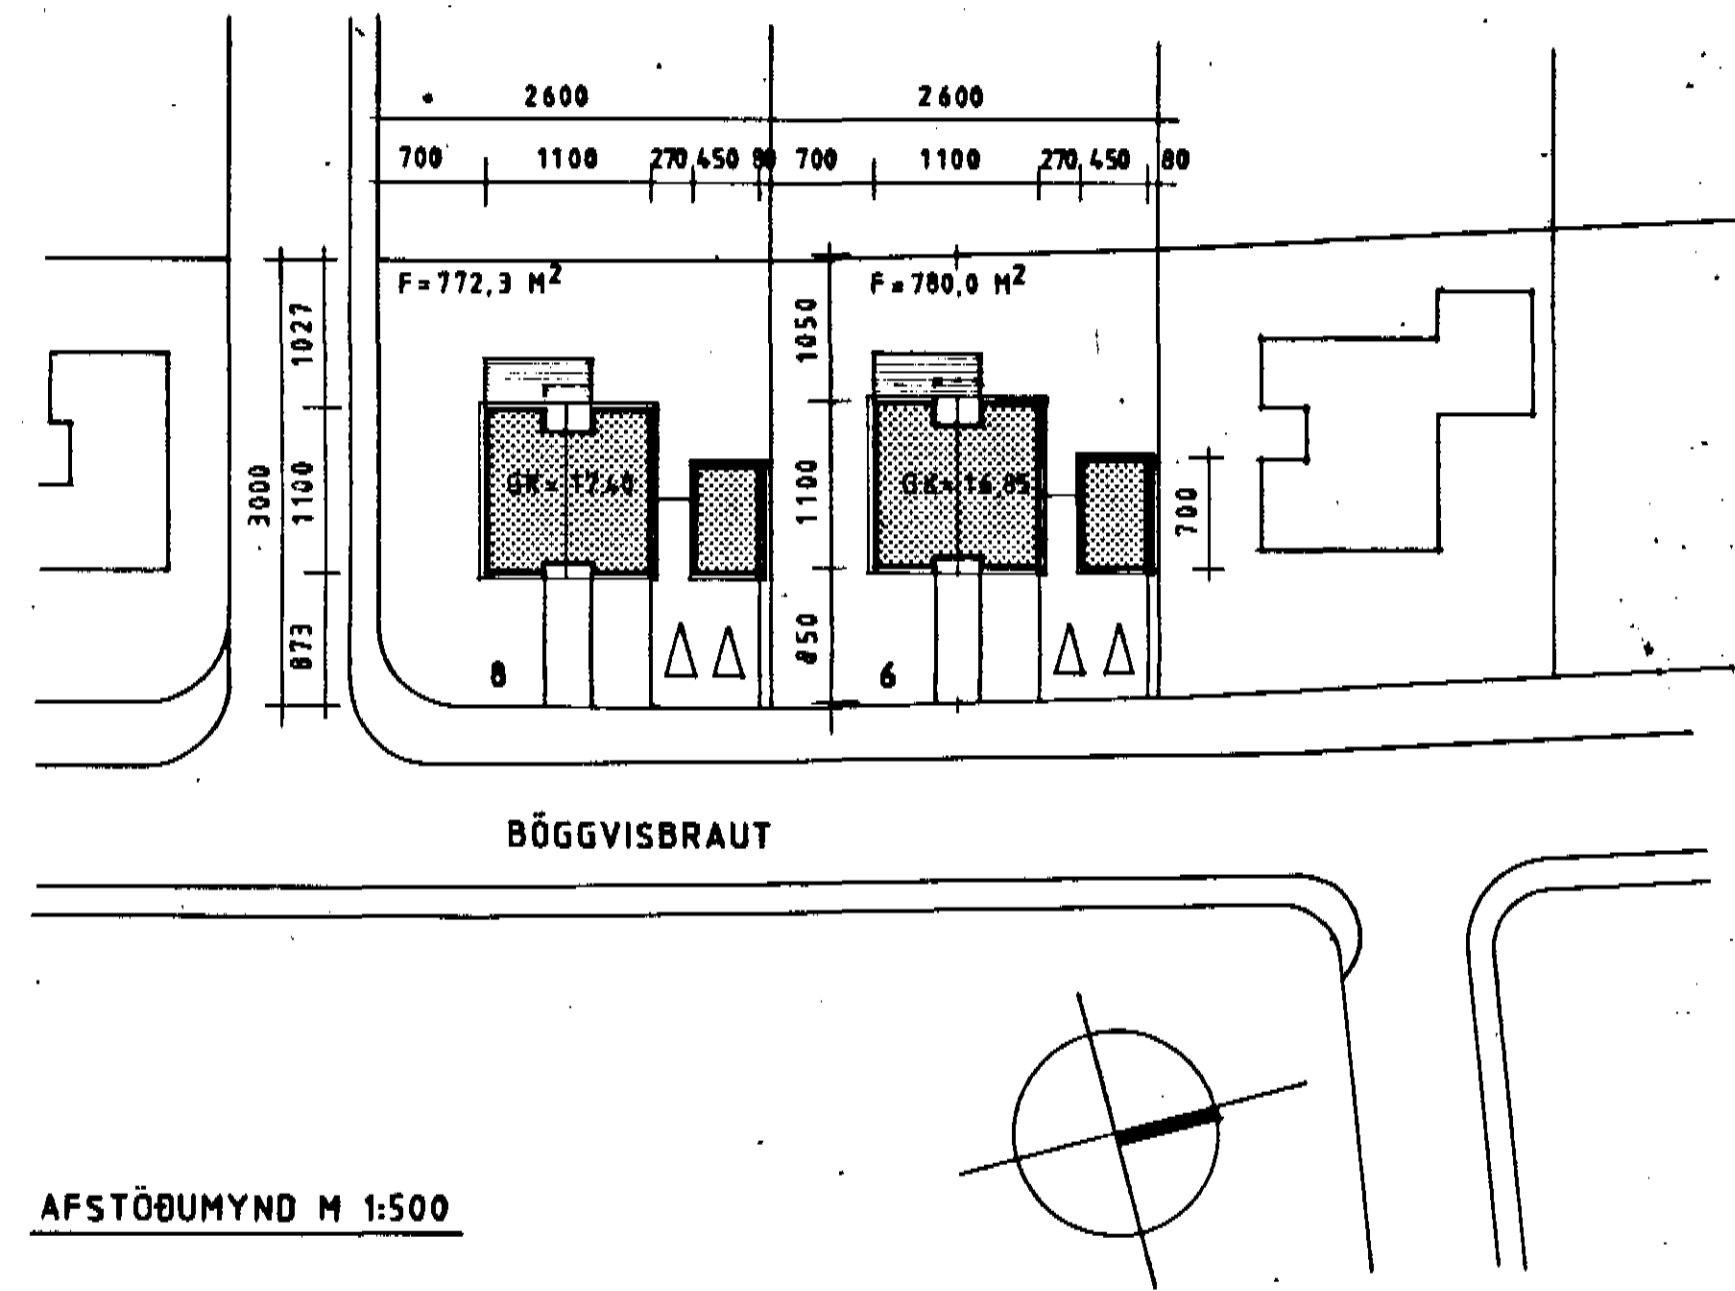

AFSTÖÐUMYND M 1:500

BÖGGVISBRAUT 6 OG 8

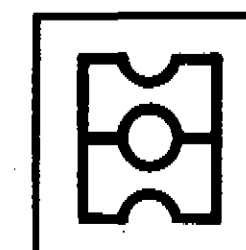

HEITI GRUNNMYND, AFSTÖÐUMYND

Hauks Haraldssonar SF.
teiknistofa

DAGS. JÚLÍ '93
MKV. 1:100, 1:500
TEIKN. HH DAG
VERK

A01

HAUKS HARALDSSONAR SF.
KAUPANGI AKUREYRI SÍMI 96 23202