


GRUNNMYND mkv. 1:100


STÆRÐIR:

HÚS	116m <sup>2</sup>	394,0 M <sup>3</sup>
BILGEYMSLA	31,5m <sup>2</sup>	94,5 -
	147,5 -	488,5 -

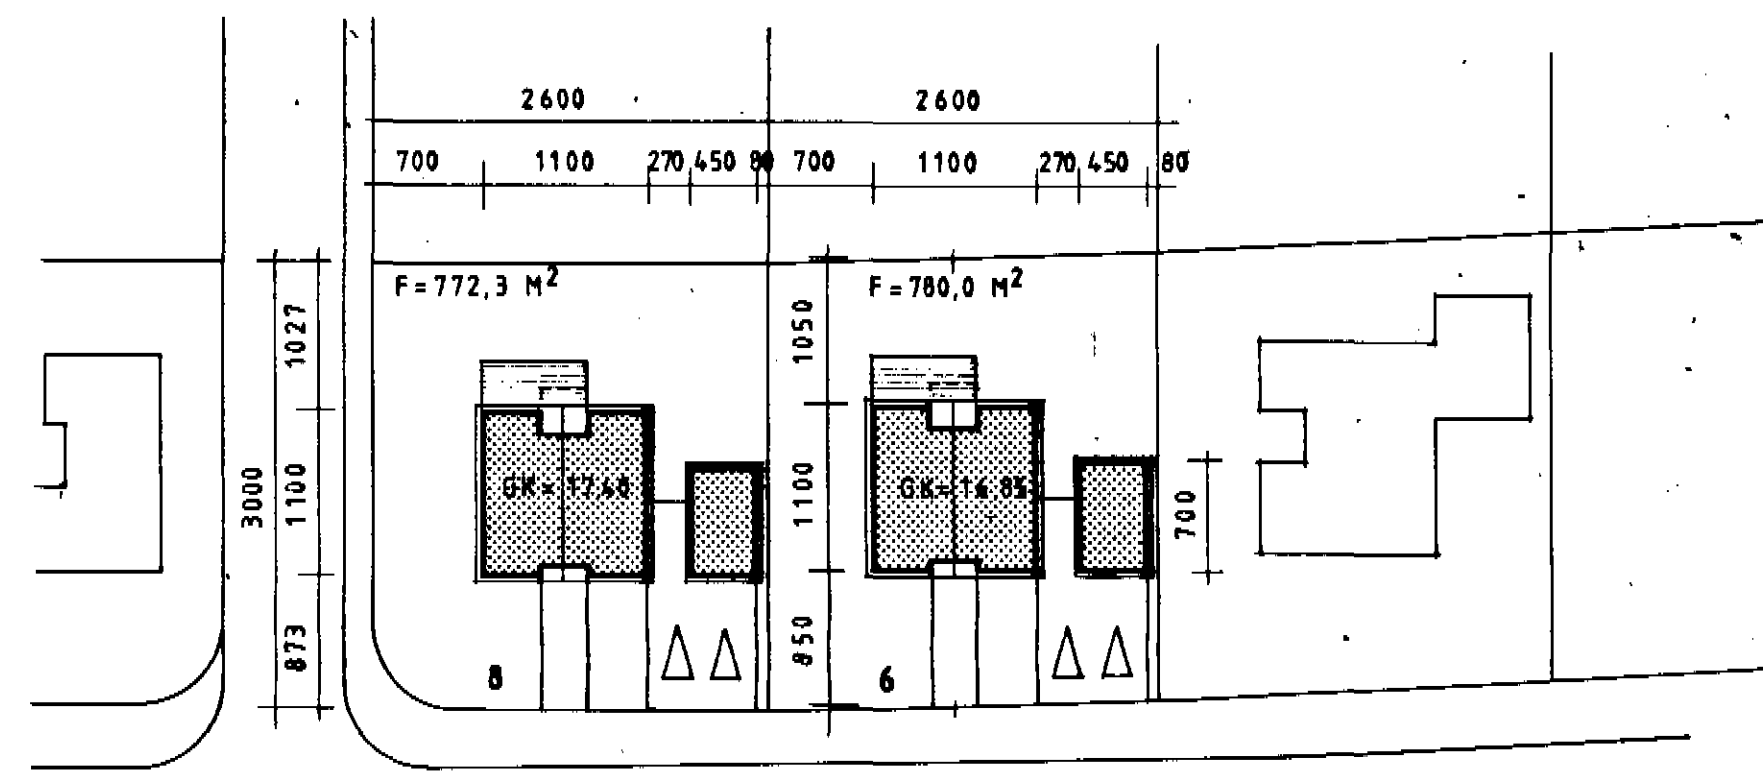


BÖGGVISBRAUT

AFSTÖÐUMYND M 1:500

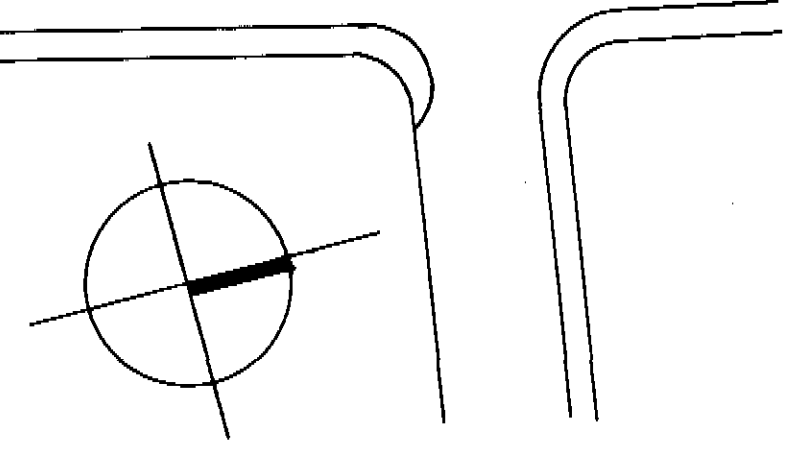

**BÖGGVISBRAUT 6**

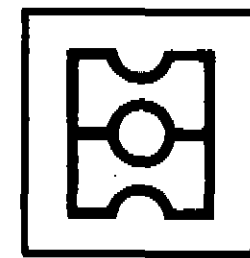

HEITI GRUNNMYND, AFSTÖÐUMYND

**teiknistofa**

DAGS. JULI  
 MKV. 1:100, 1:500  
 TEIKN. HH DAG  
 VERK  
**A01**  
**HAUKS HARALDSSONAR SF.**  
 KAUPANGI AKUREYRI SÍMI 96 23202