
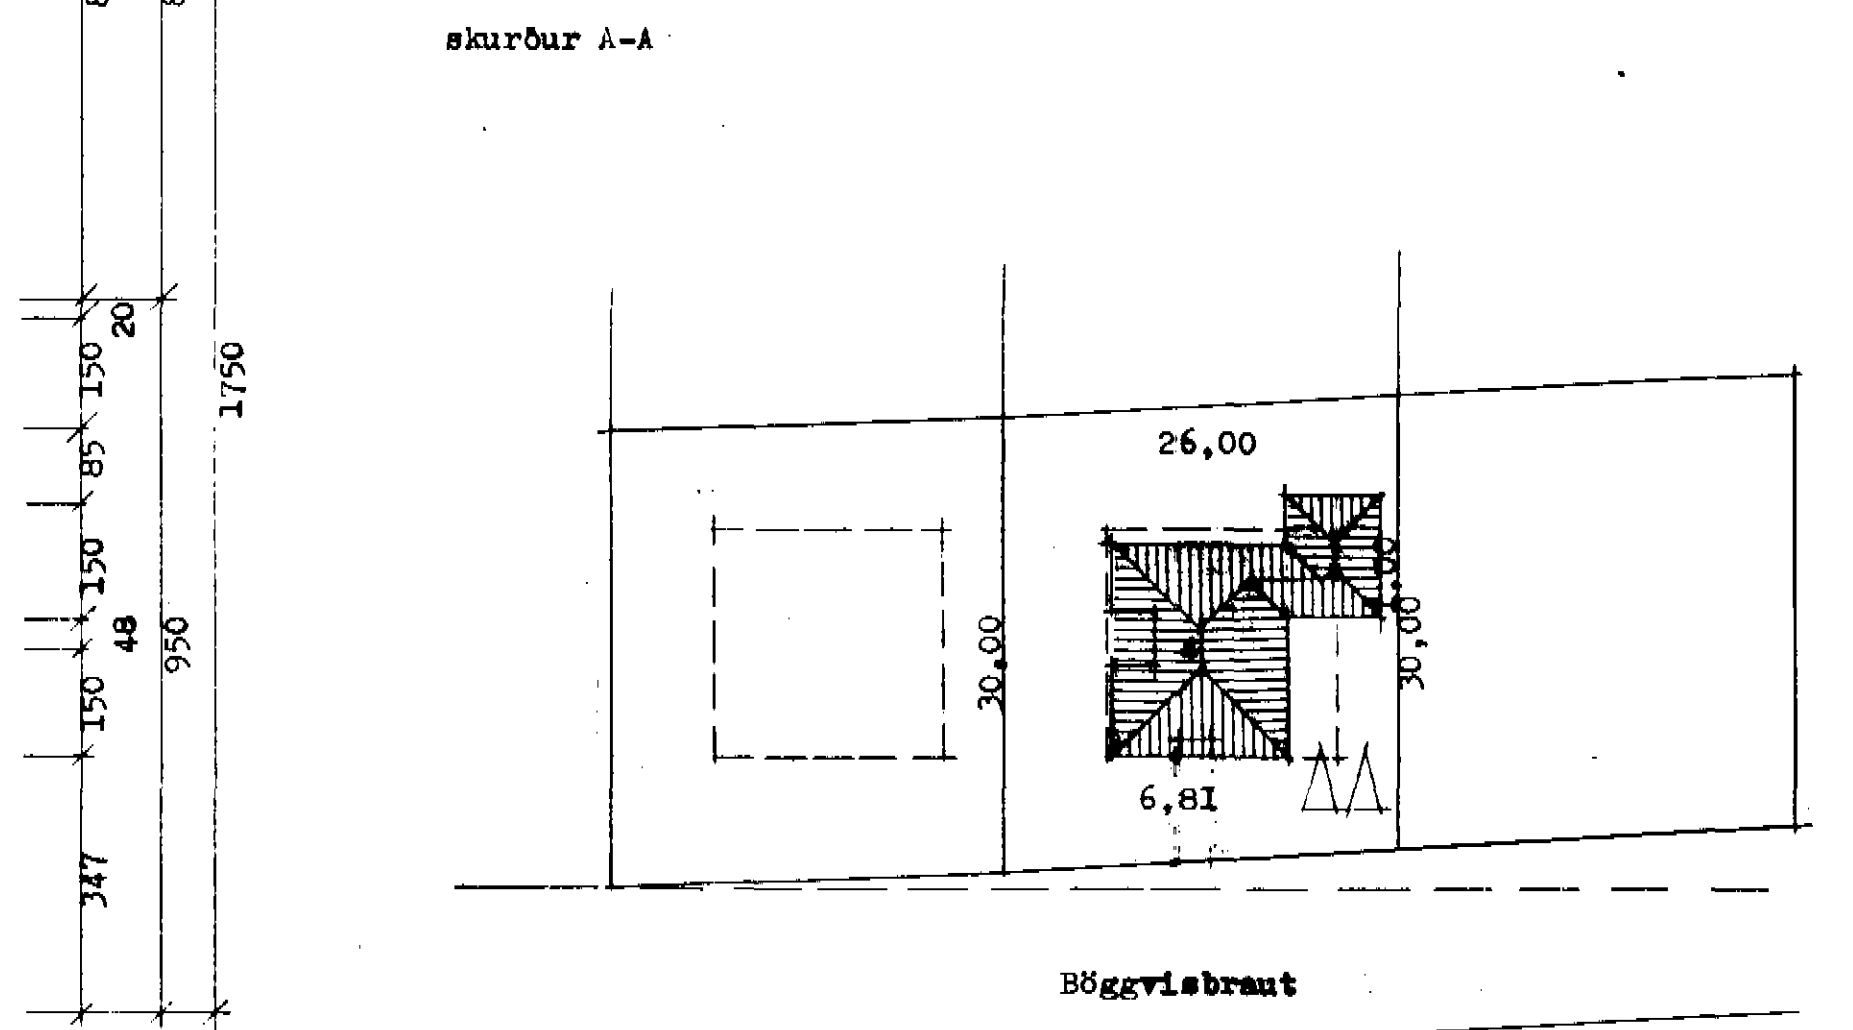
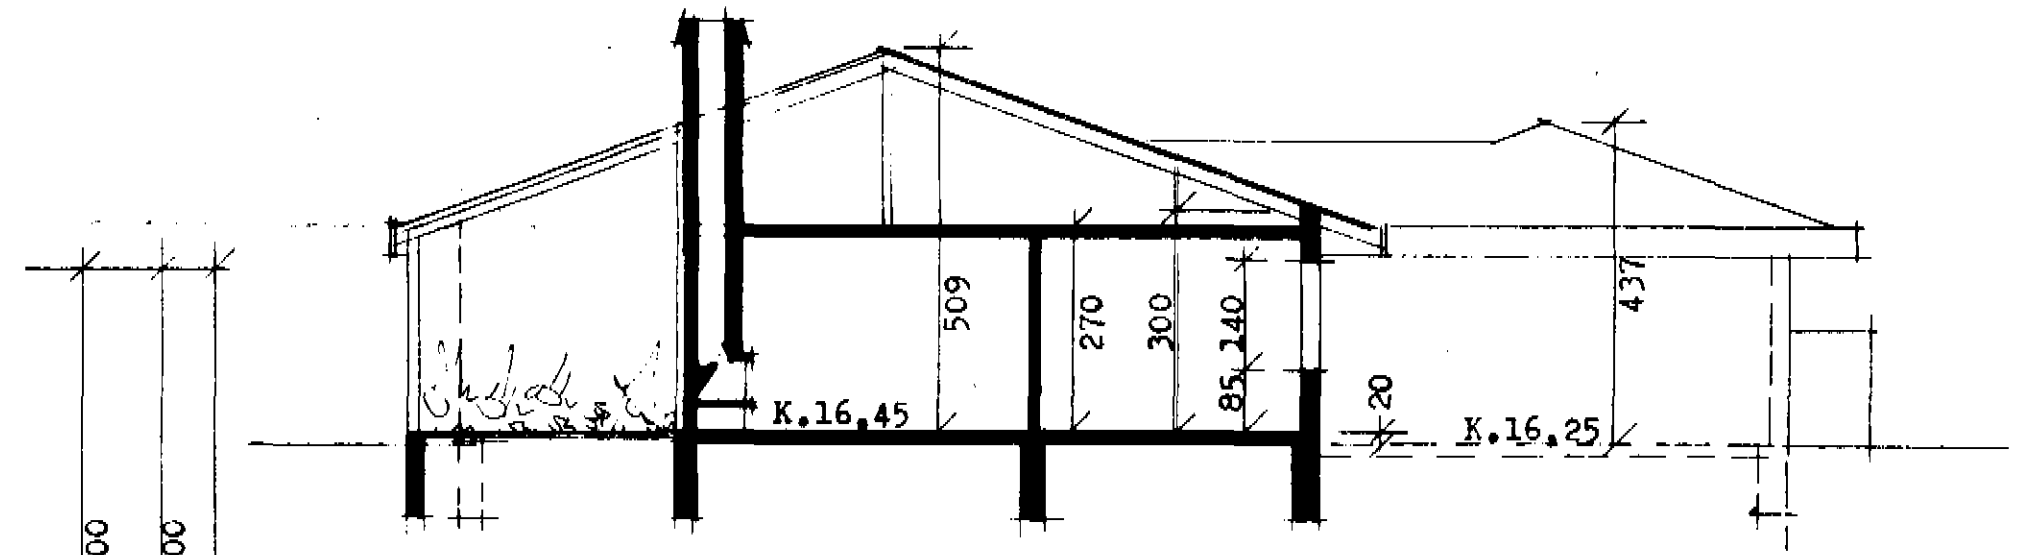


Samf. v/80.

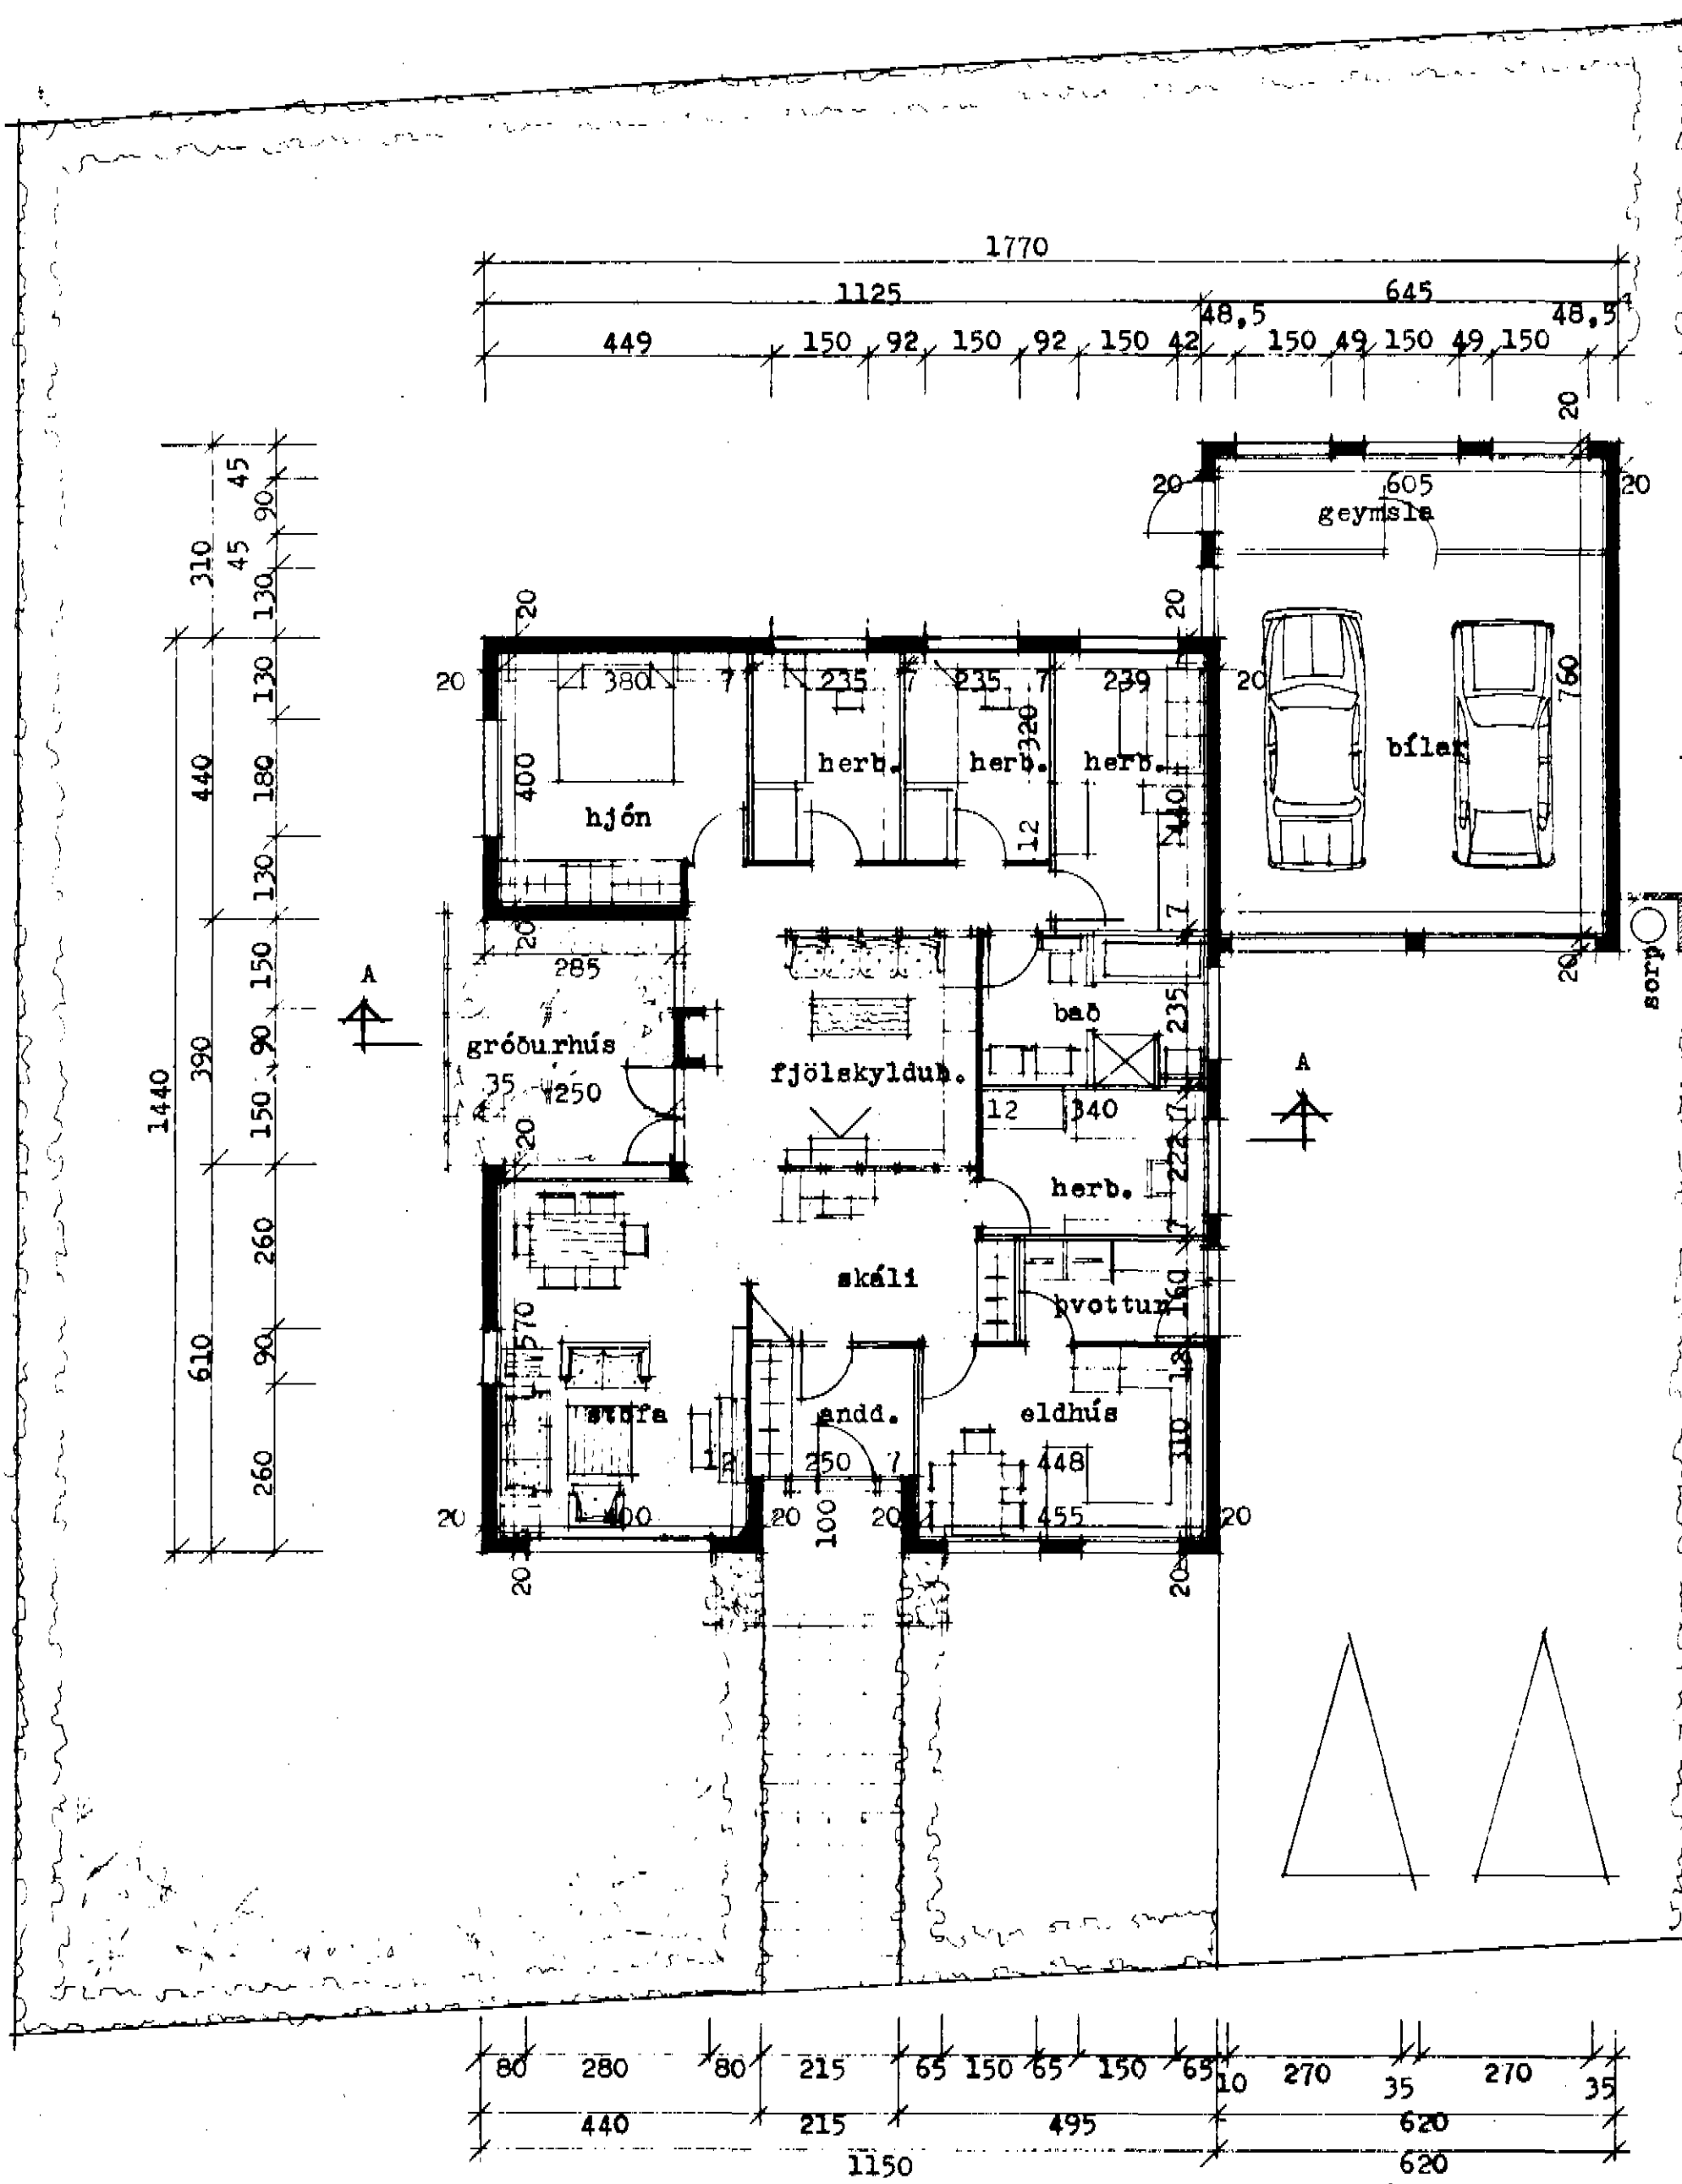

afstæðumynd m.1:500
 flatarmál húss 152,3 m.²
 flatarm.bílsk. 50,4 m.²