

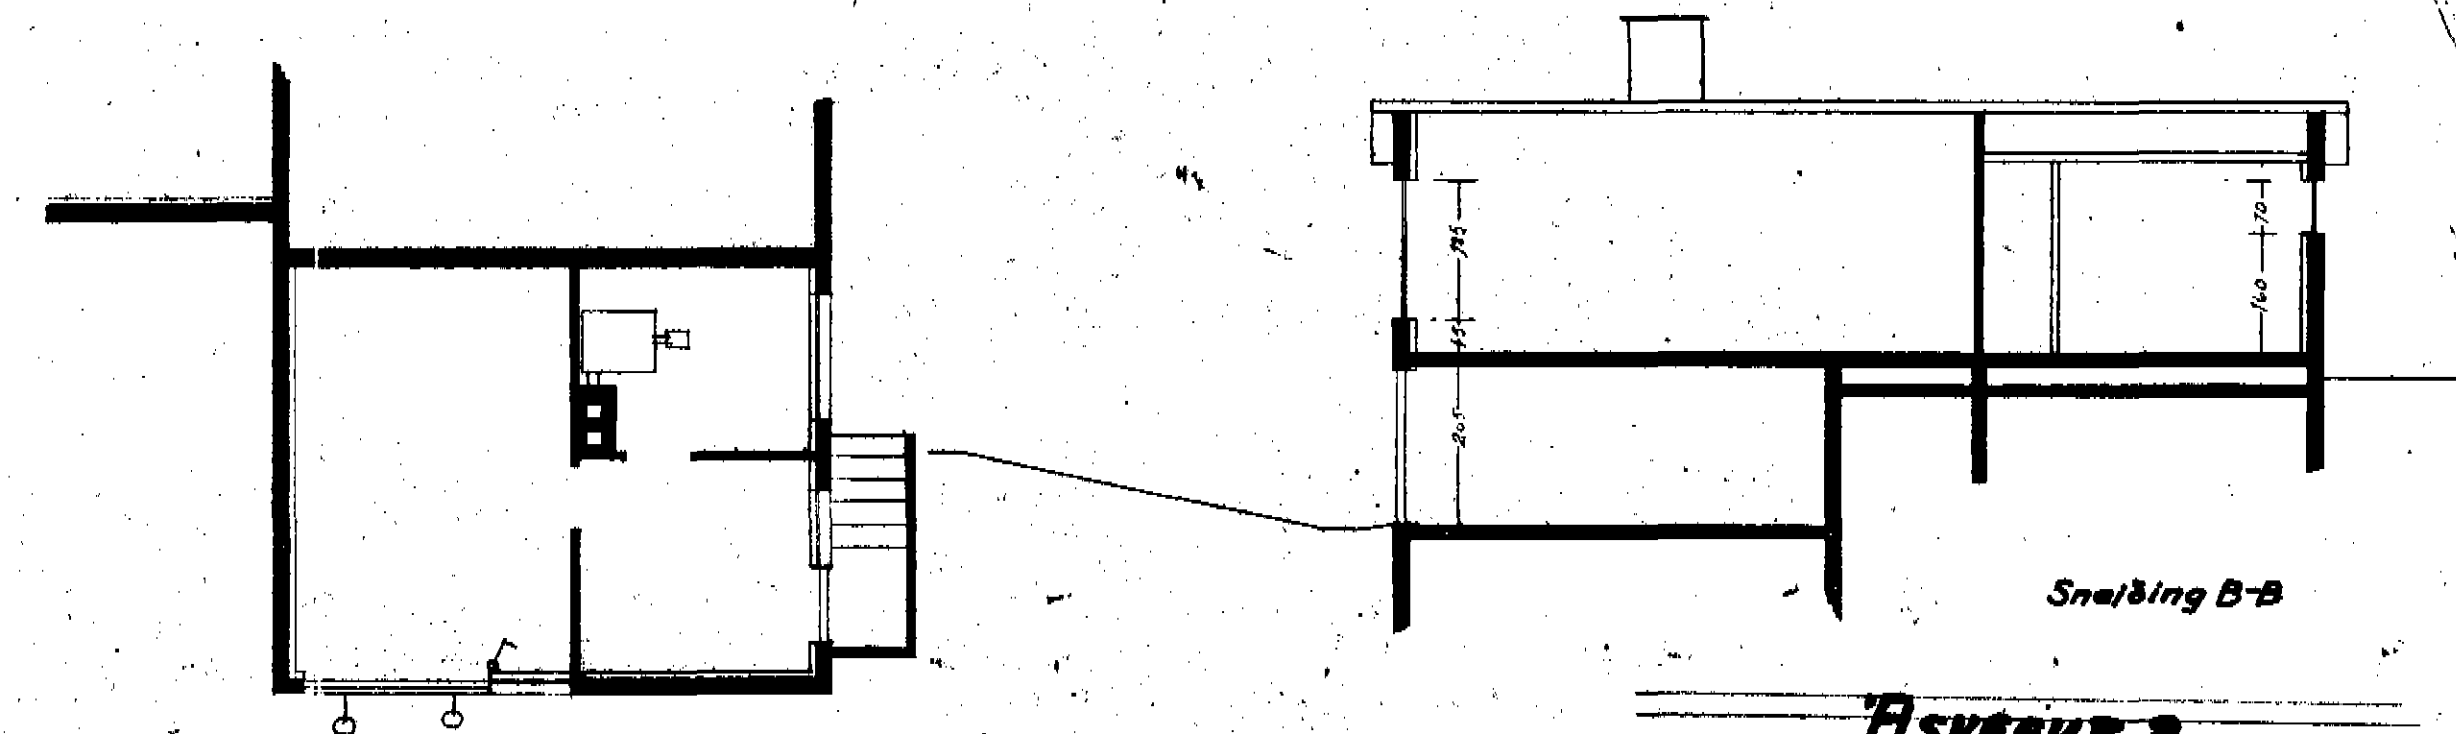
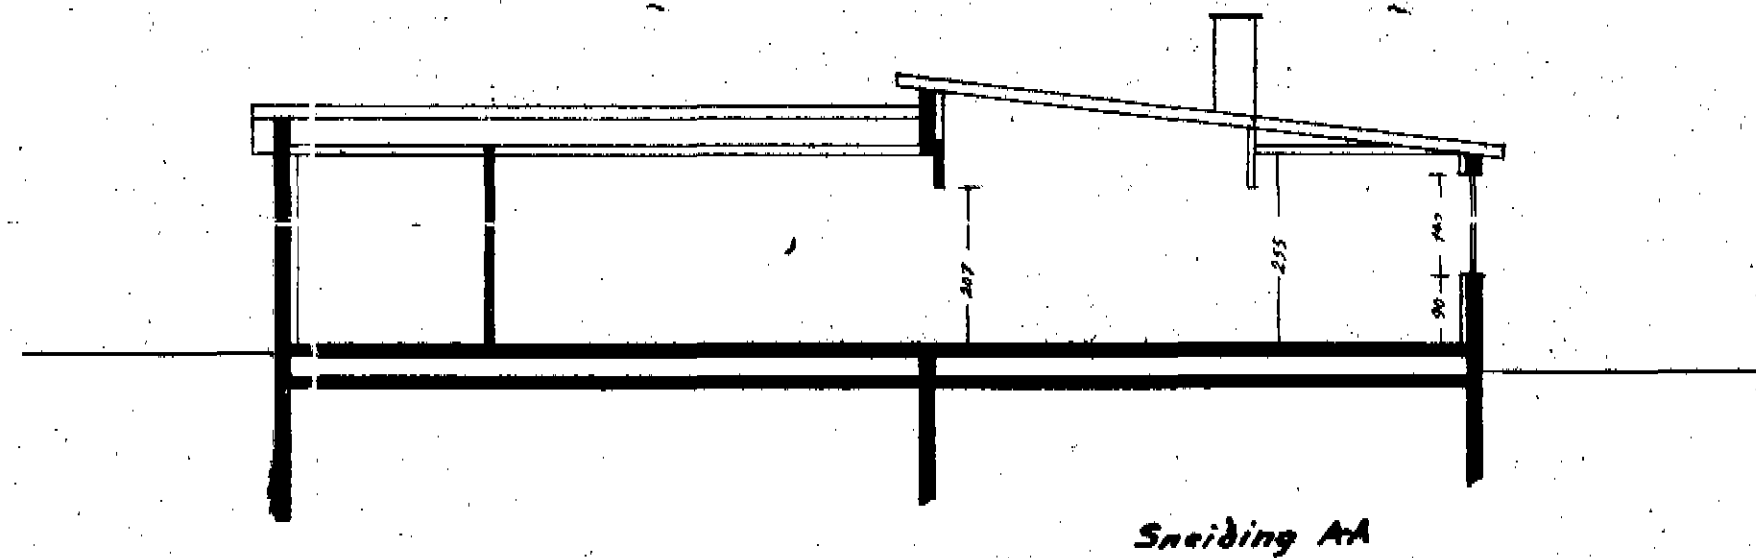
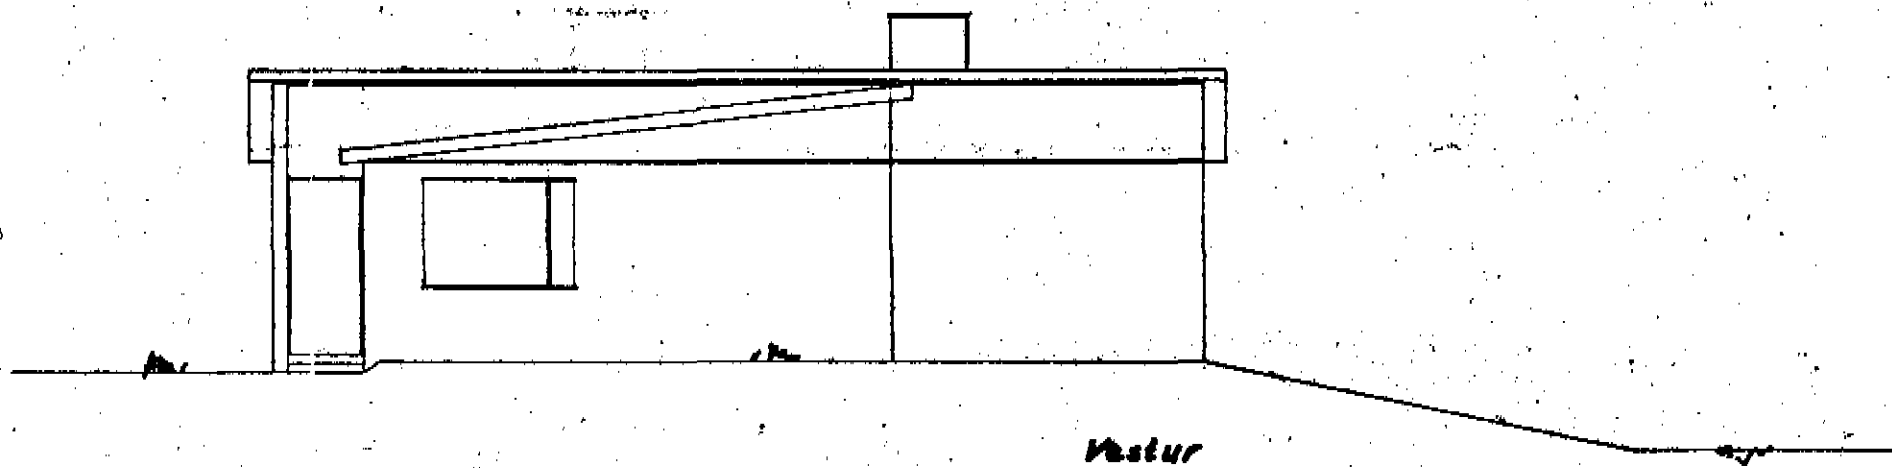
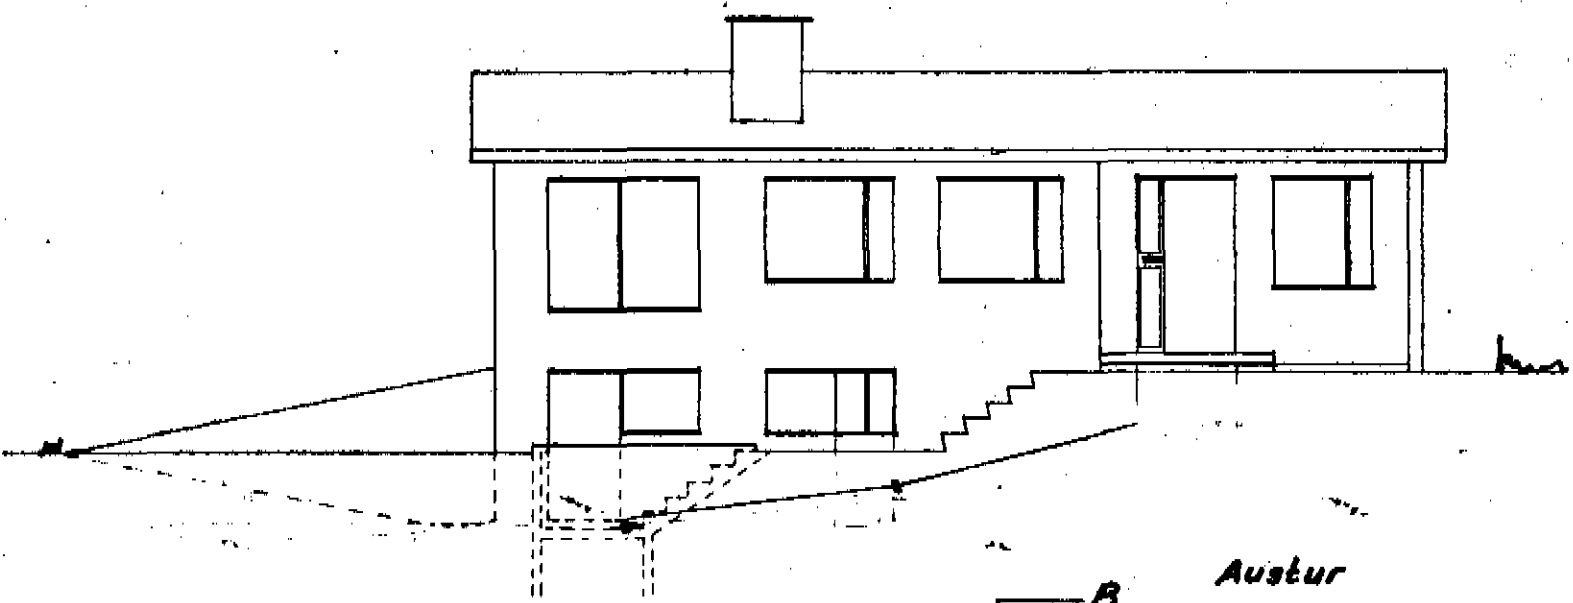
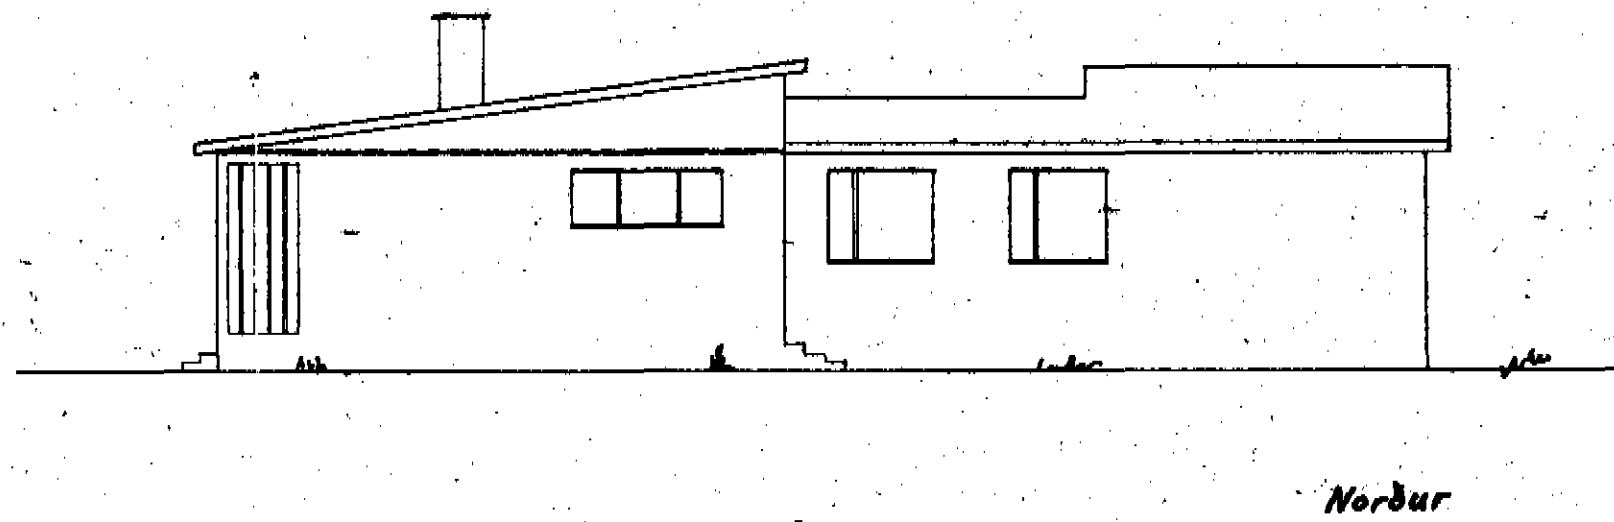


251
21

06
11
251(11)

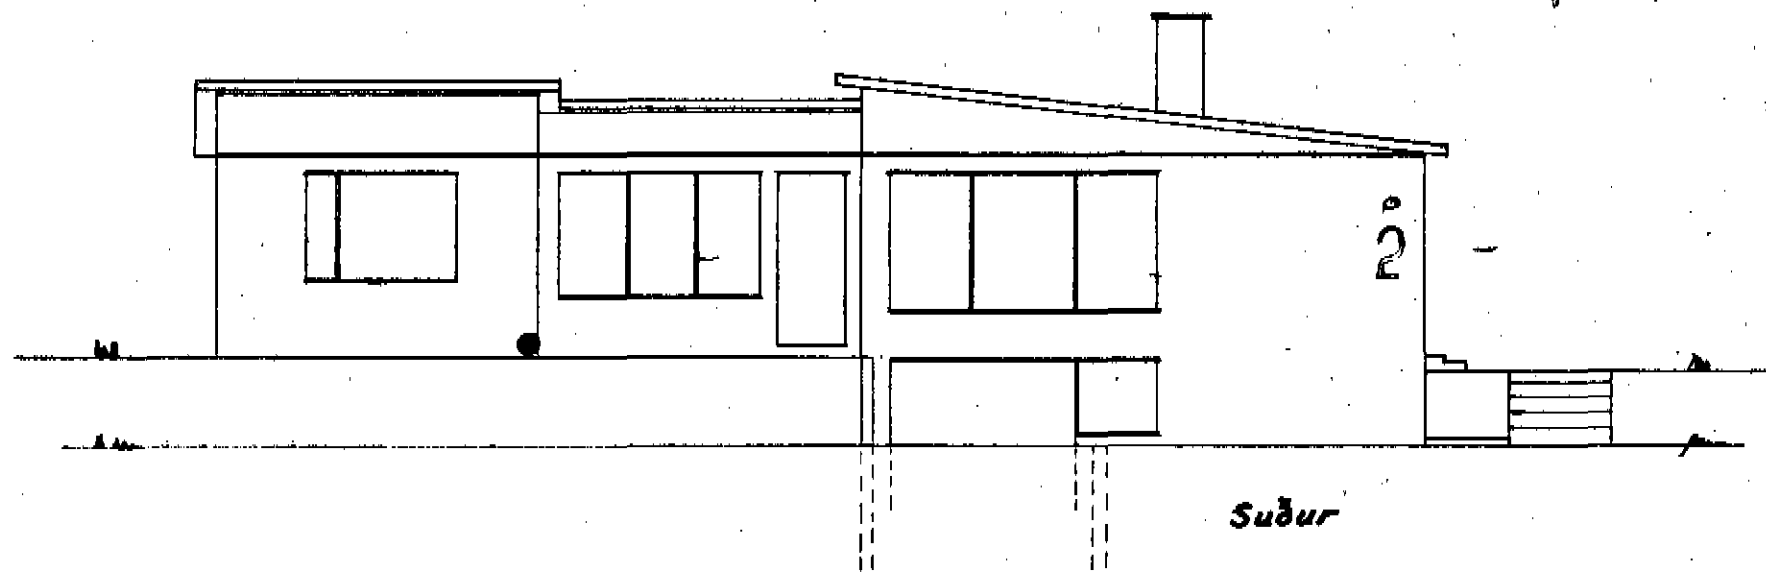

160 835
420 130 100 140 40 200 360 105

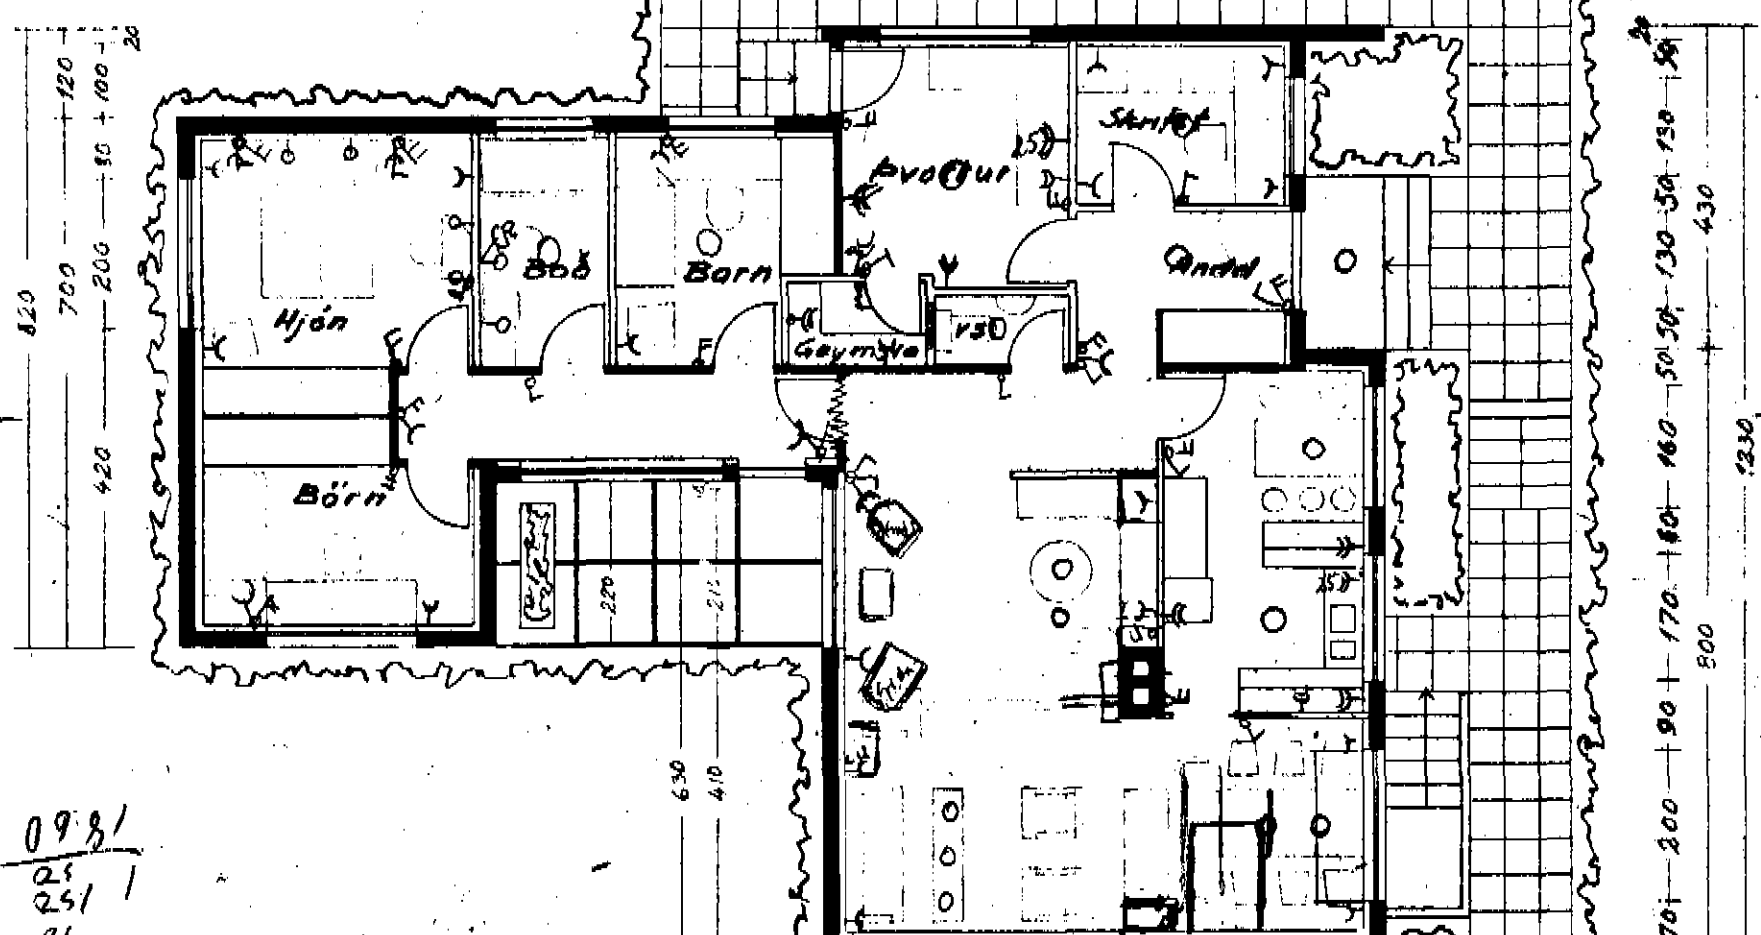

0981
251
06
04
02
01
021
022
019
251
01
021

115 200 105 270 20 90 350 740 350
420 430

ÁSVÉUR 2

Einbýlishús á Dalvík

M 1:100 Grunnflötur

Útlitsmyndir

Sneiðing