



12 - 12 1:5

13 - 13 1:5

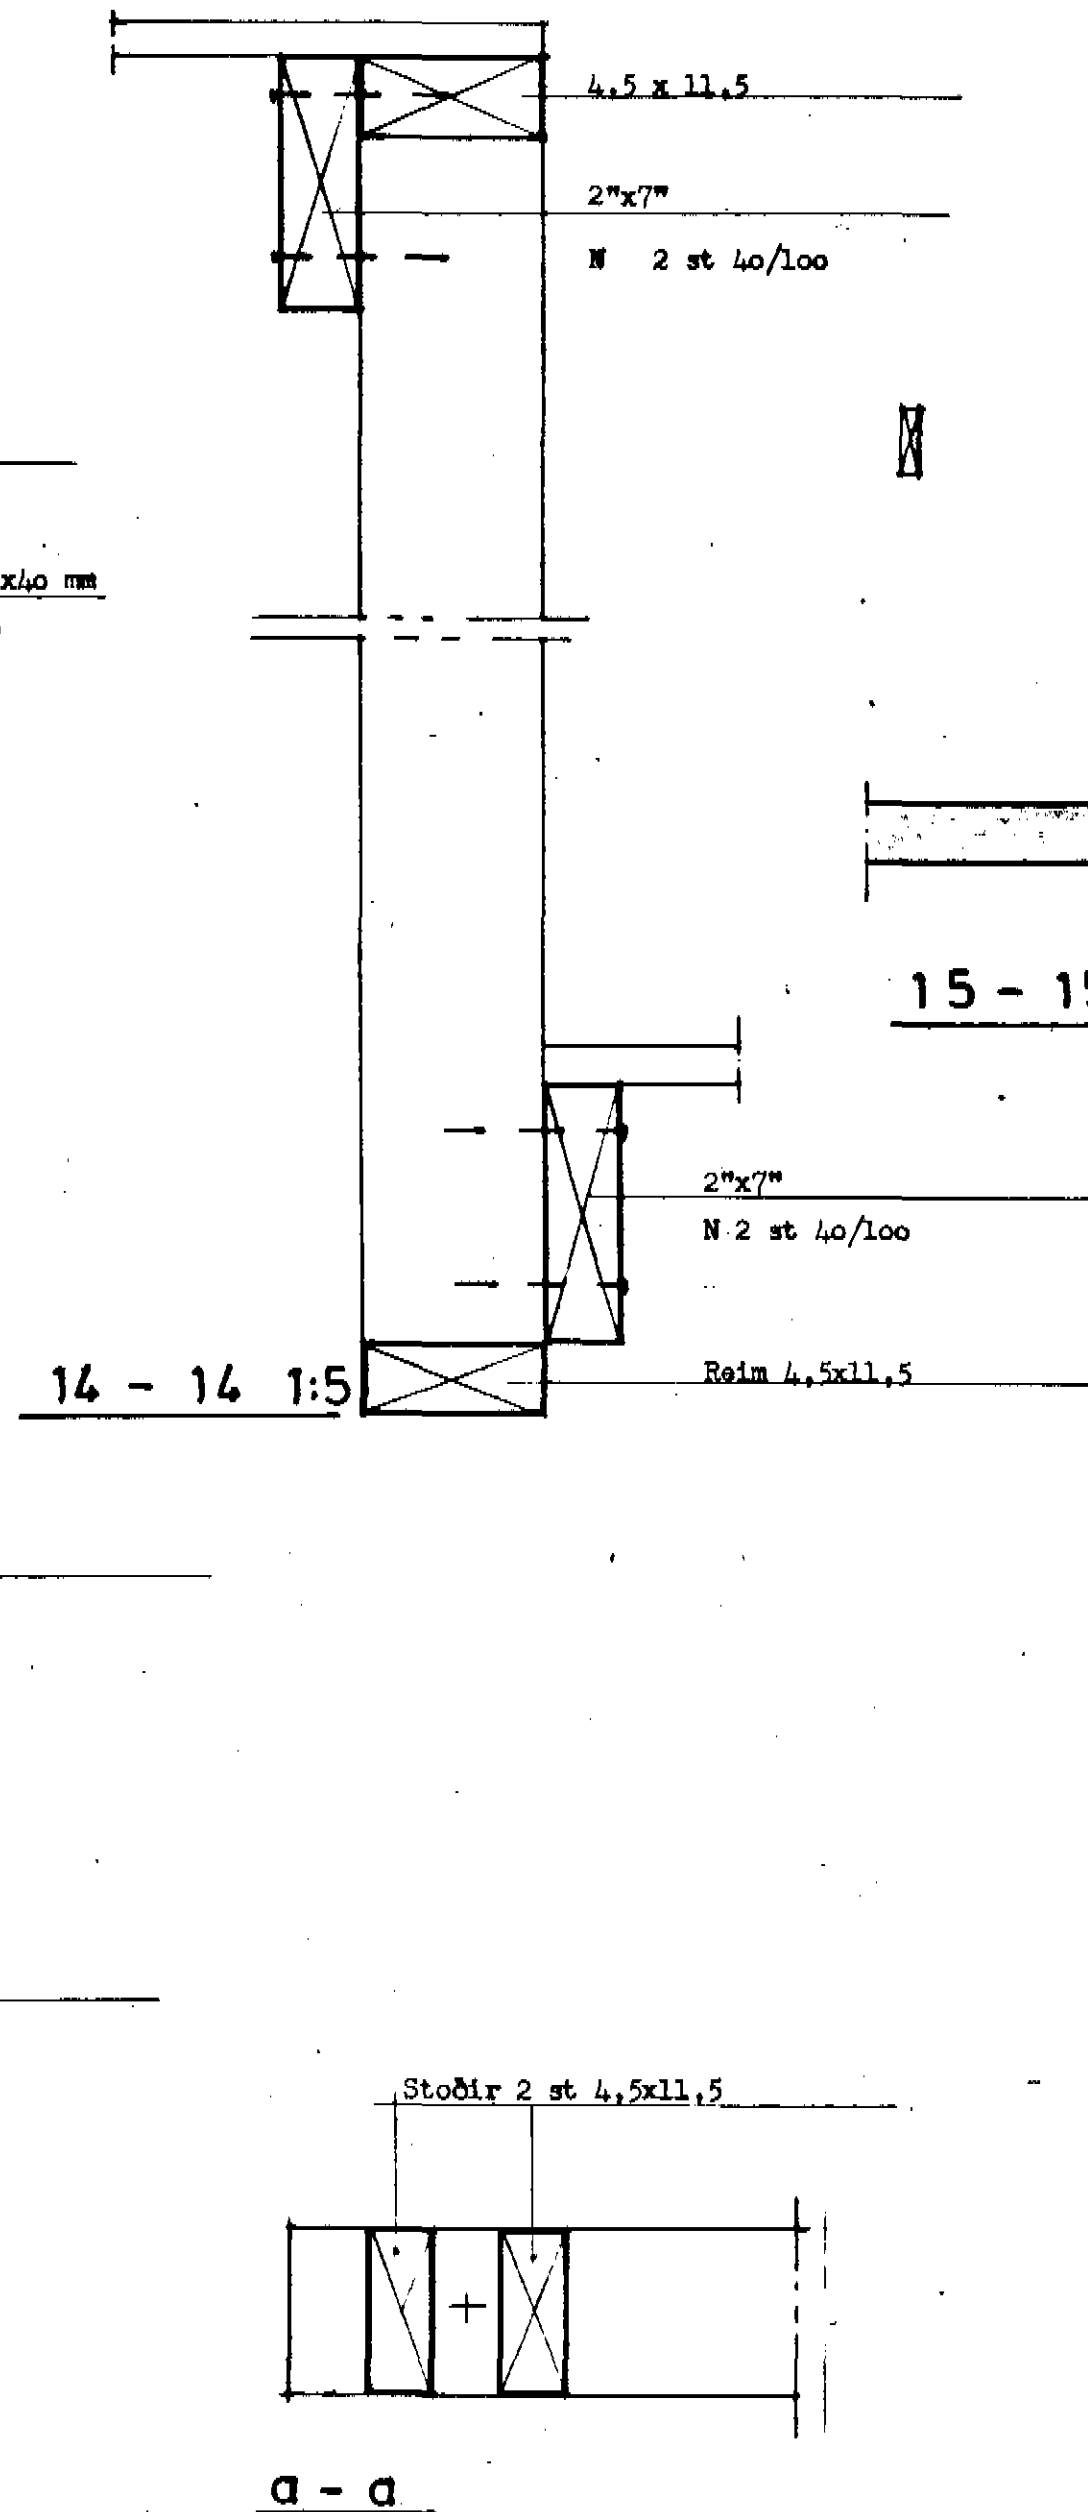


14 - 14 1:5

15 - 15 1:20

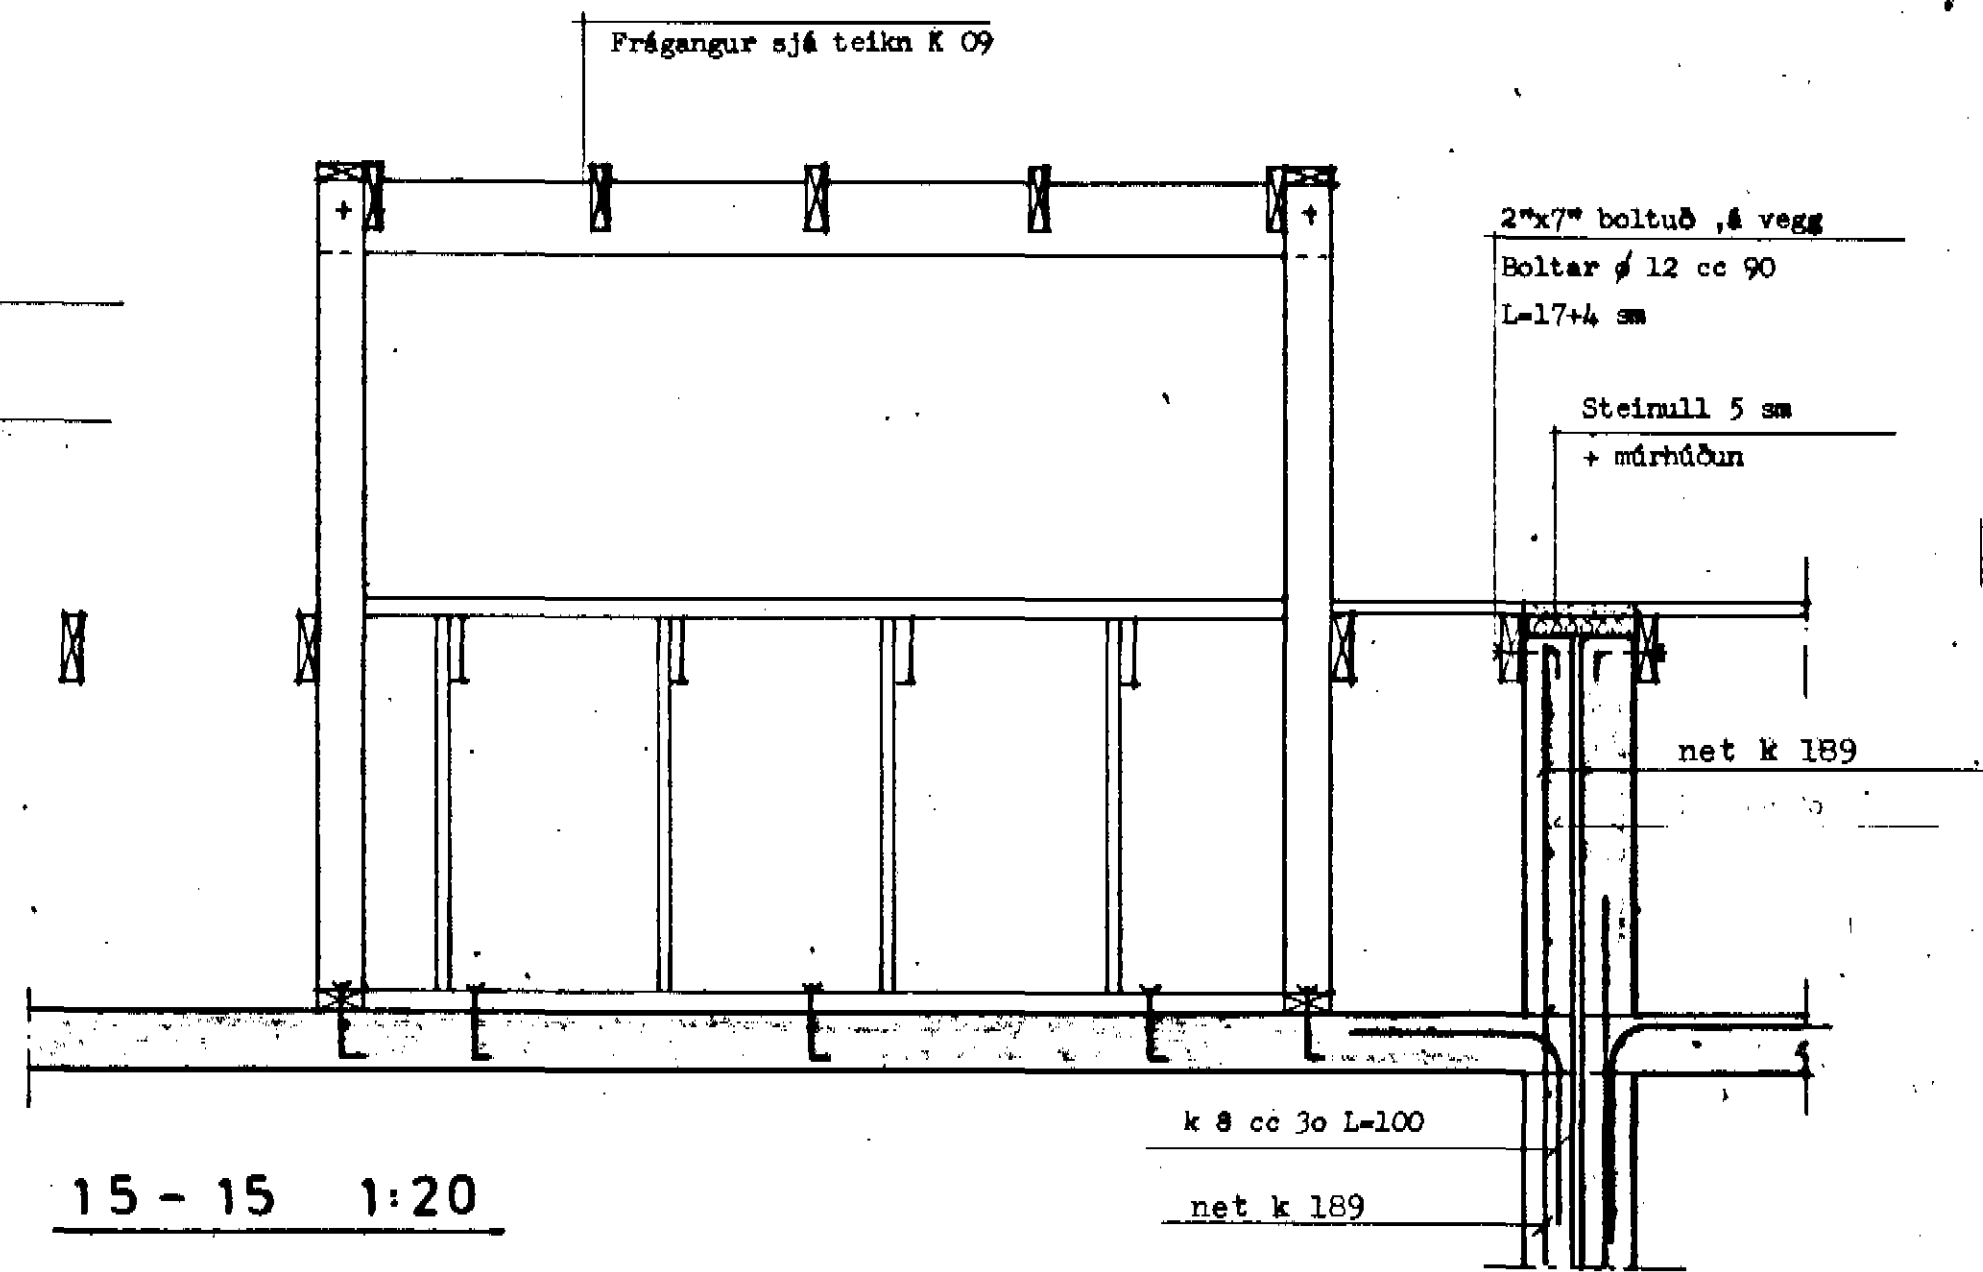


16 - 16 1:20

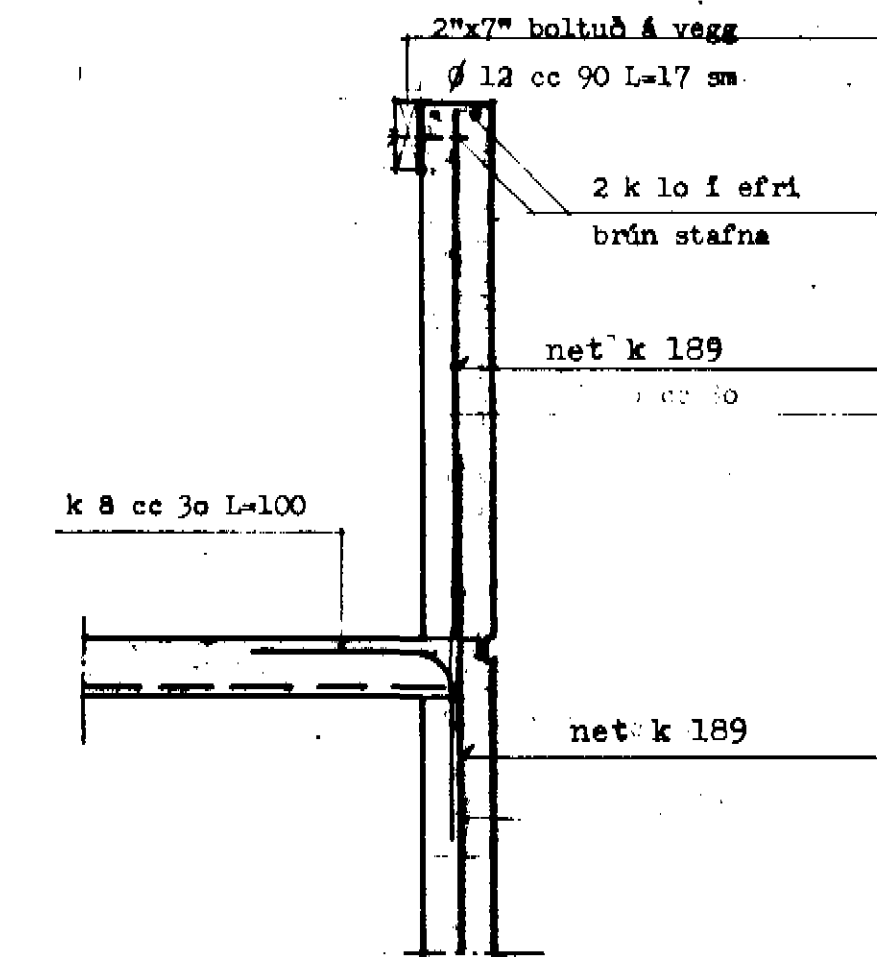

Breyting: Net k189 í alla veggj 20. 06. 1989

BRIMNESBRAUT 17-19-21 DALVÍK.

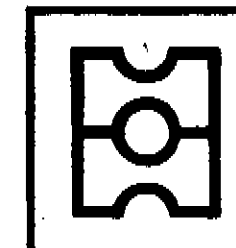

HEITI Þek snið 12,13,14,15 og 16

DAÐI DES '89

MKV. 1:20 1:5

TEIKN.hh

VERK

K07

teiknistofa

HAUKS HARALDSSONAR SF.
KAUFANGI AKUREYRI SÍMI 96 23202