


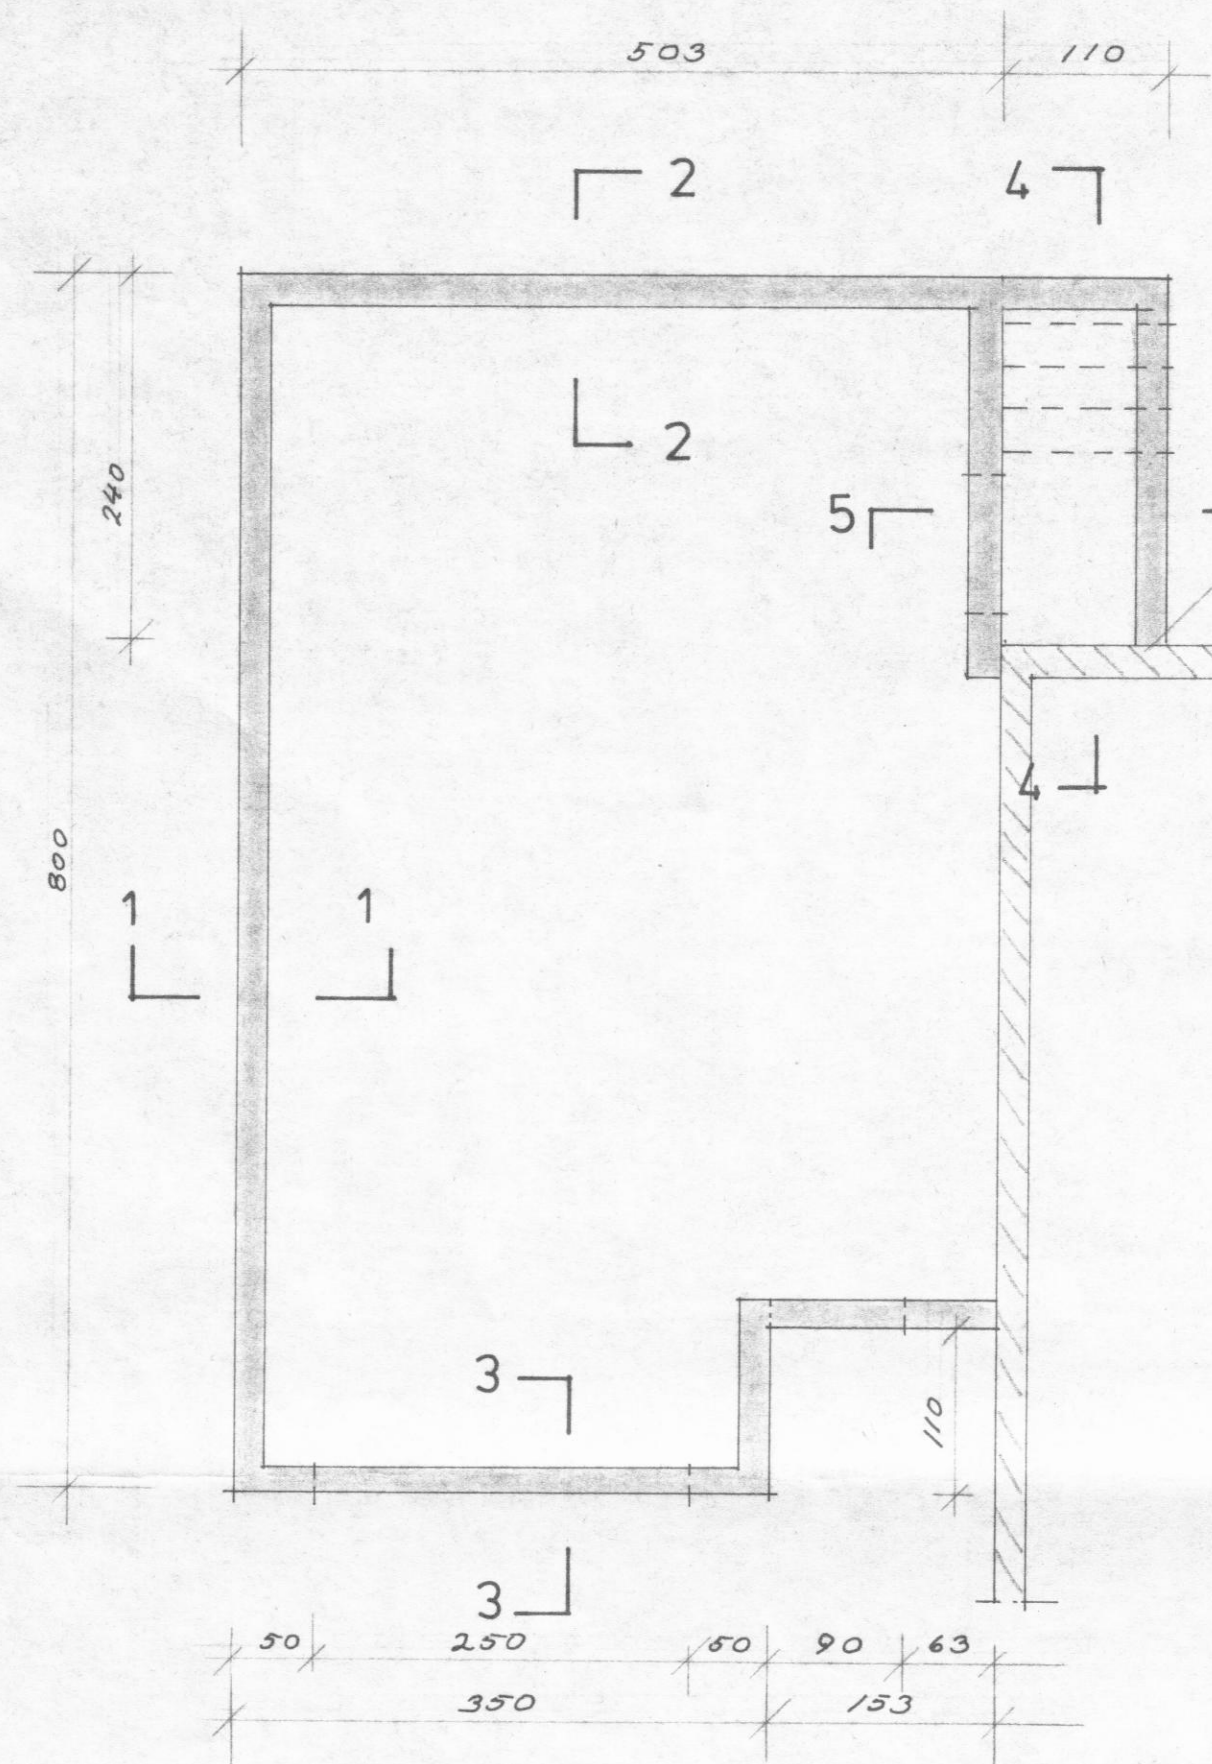


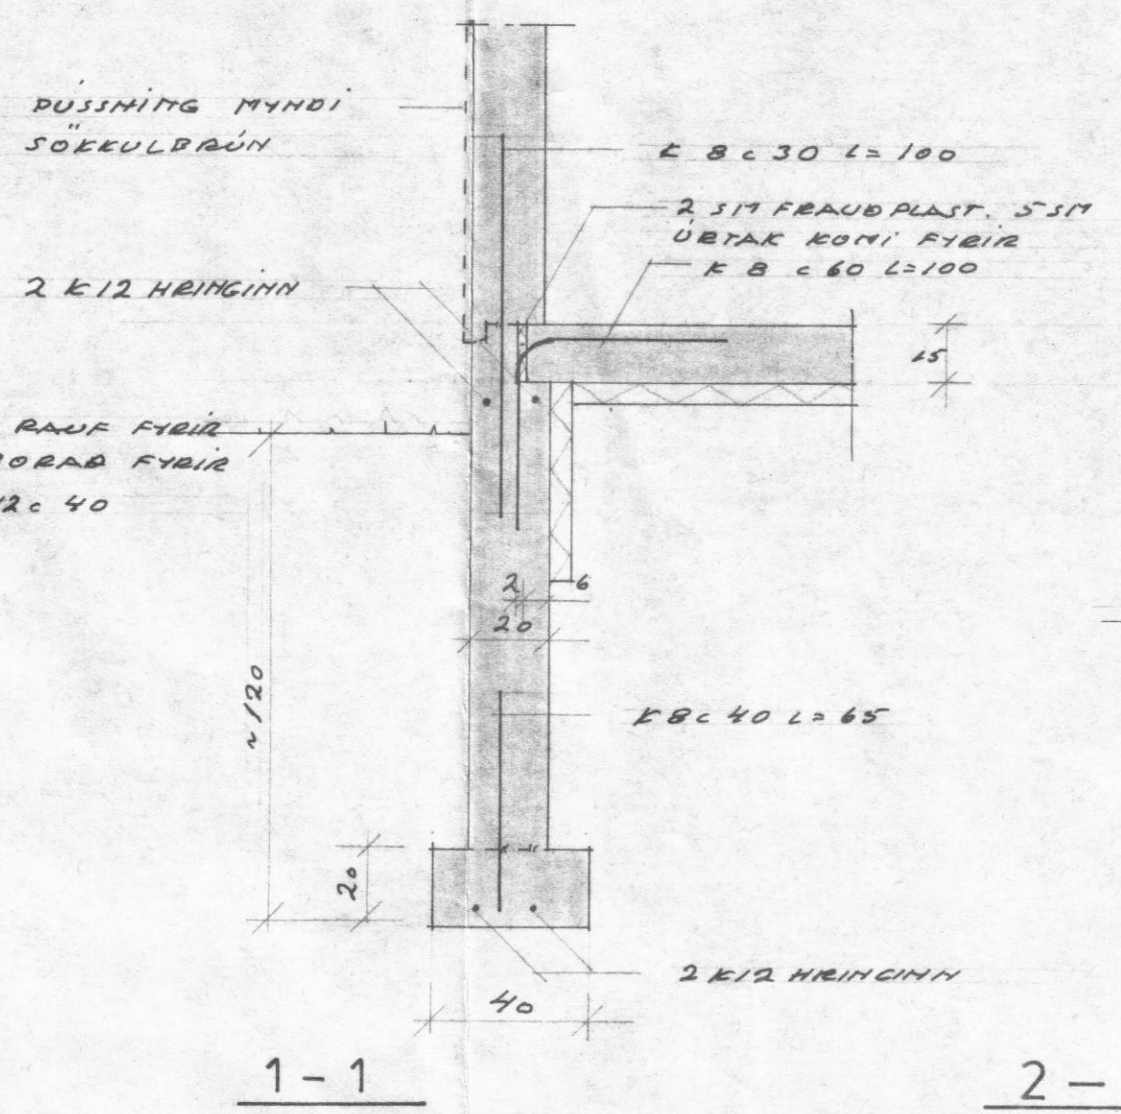

GRUNNMYND 1:50

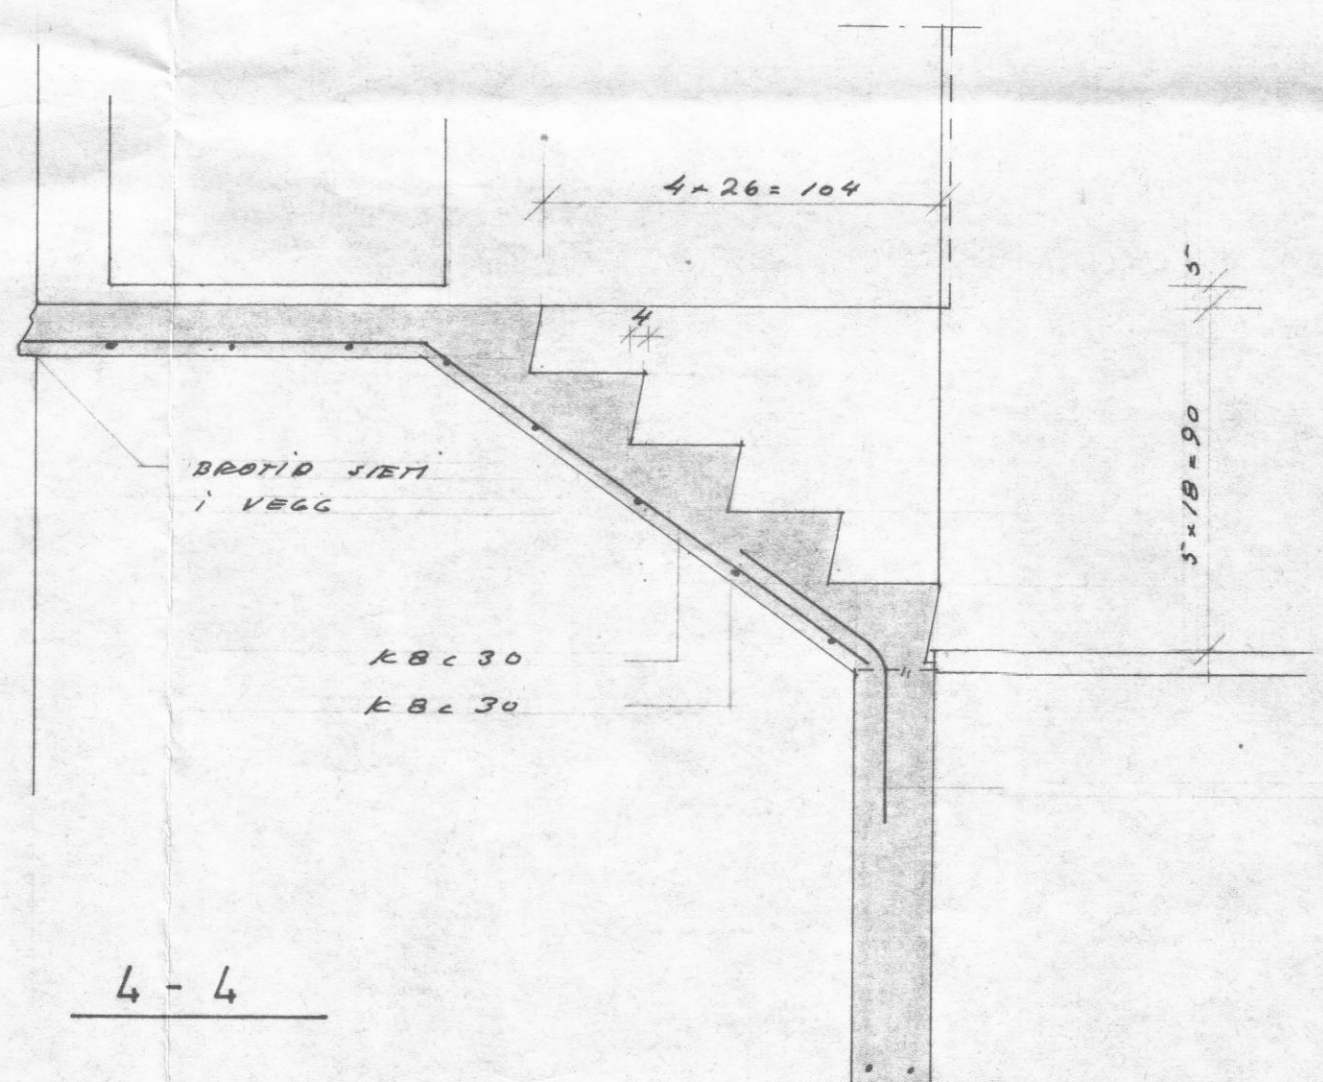


2-2

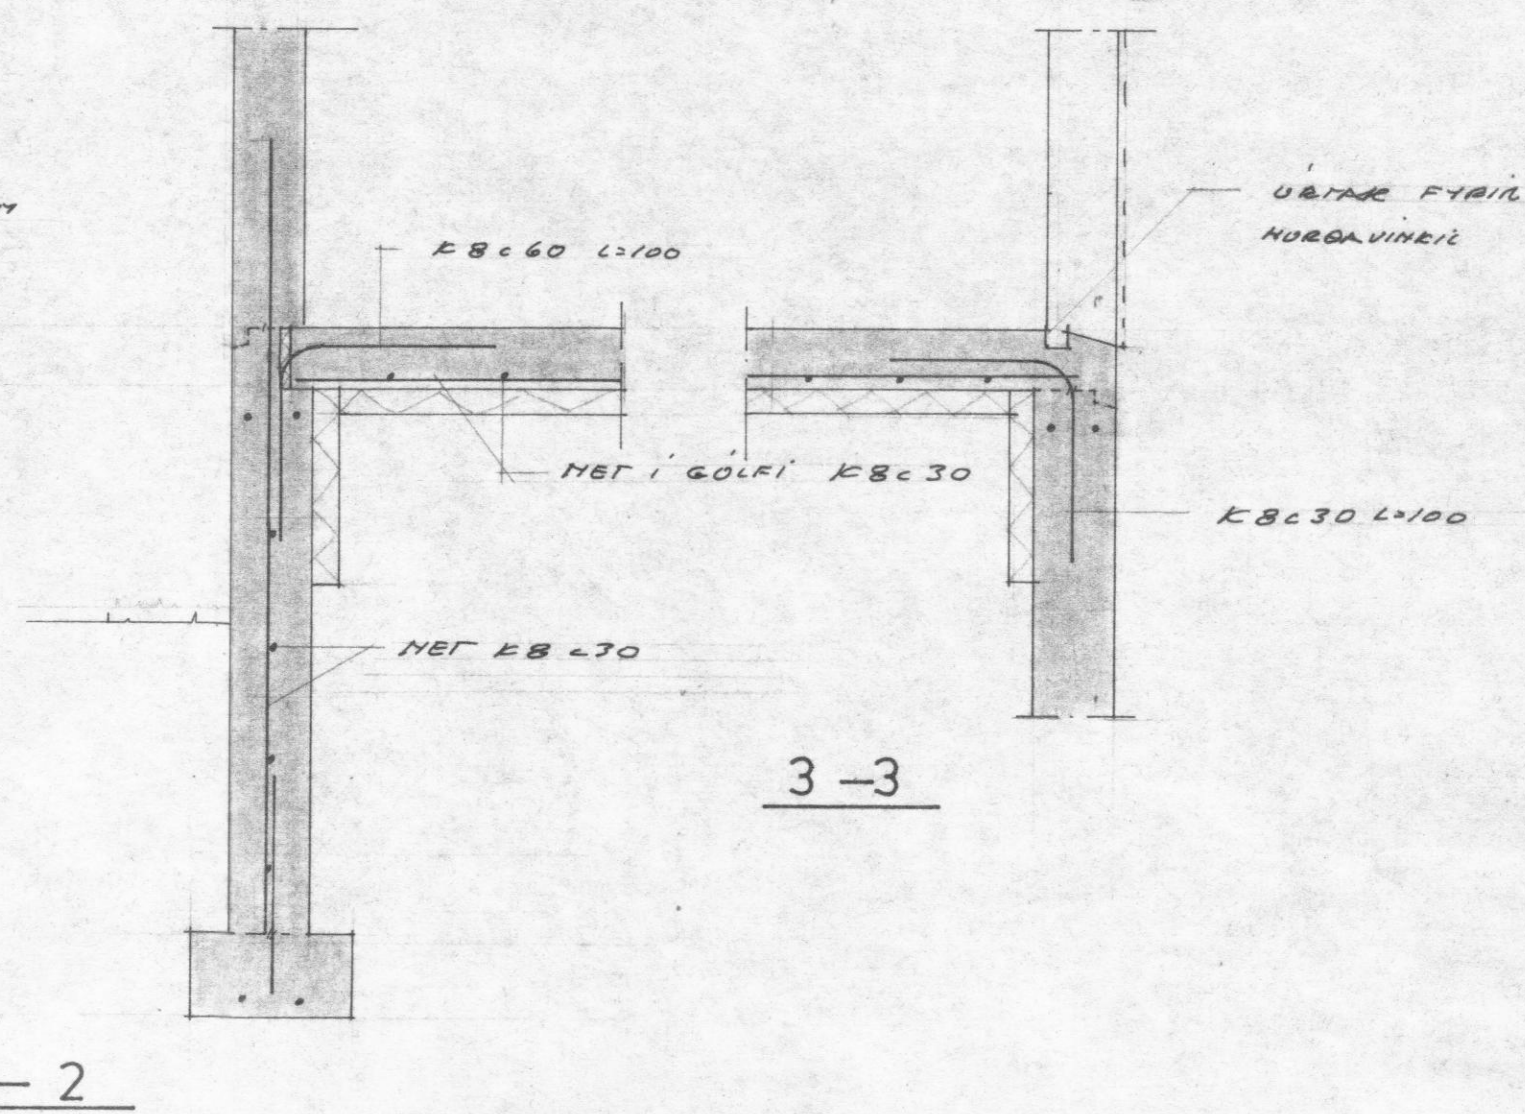

4-4

5-5

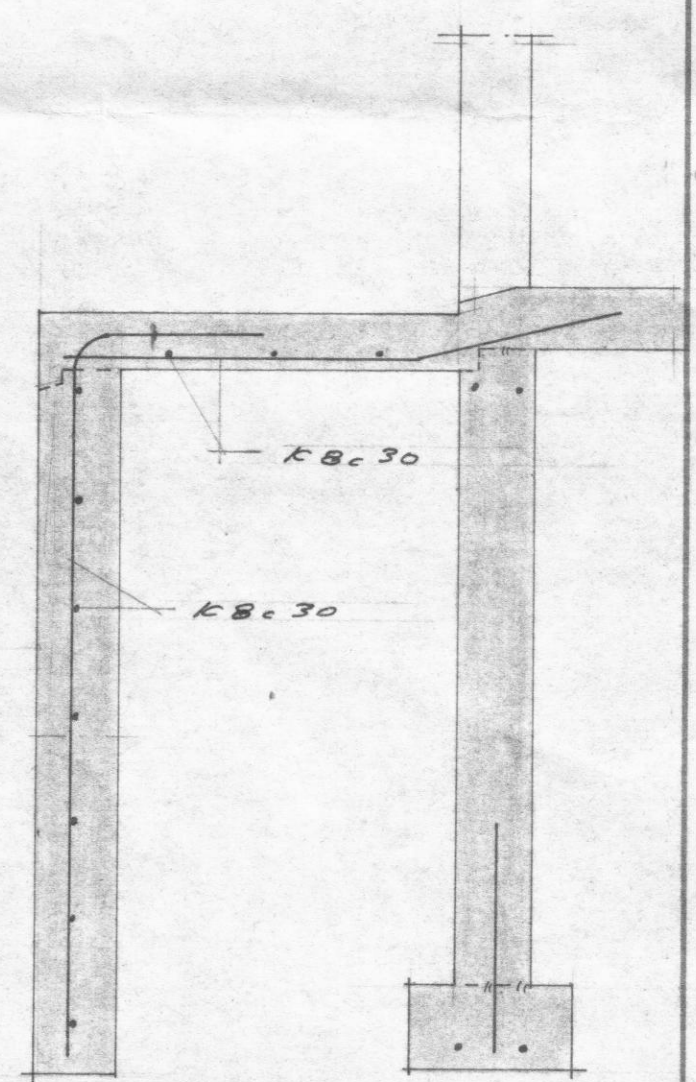

SKYRINGAR:

ALLUR LIFRENN JARÐVEGUR SE FARLEGÐUR ÚR HÚSGRUNNI. FYLLT SE UNÐIR UNÐIRSTÖÐUR OG GOLF MED HREINNI MÖL SEM VÉLPJAPPIST I 40 SM LÖGUM K 10 TACHAR 10 MM STÁL K5 40 STEYPA SE S 200 URTÖK FYRIR FRÆNNISLAGHIR OG VATNSLAGHIR SJA LAGNATEIKNINGAR.

VERK KARLSBRAUT 20

	HEITI GRUNNHUR	TEIKN NR
	MKV 1:50, 1:20 DAGS 20.7.83	K 01
	YFIR	VERK
TEIKNISTOFA HAUKS HARALDSSONAR S.F.		
KAUPANGI - AKUREYRI - SÍMI 96 - 23202		