




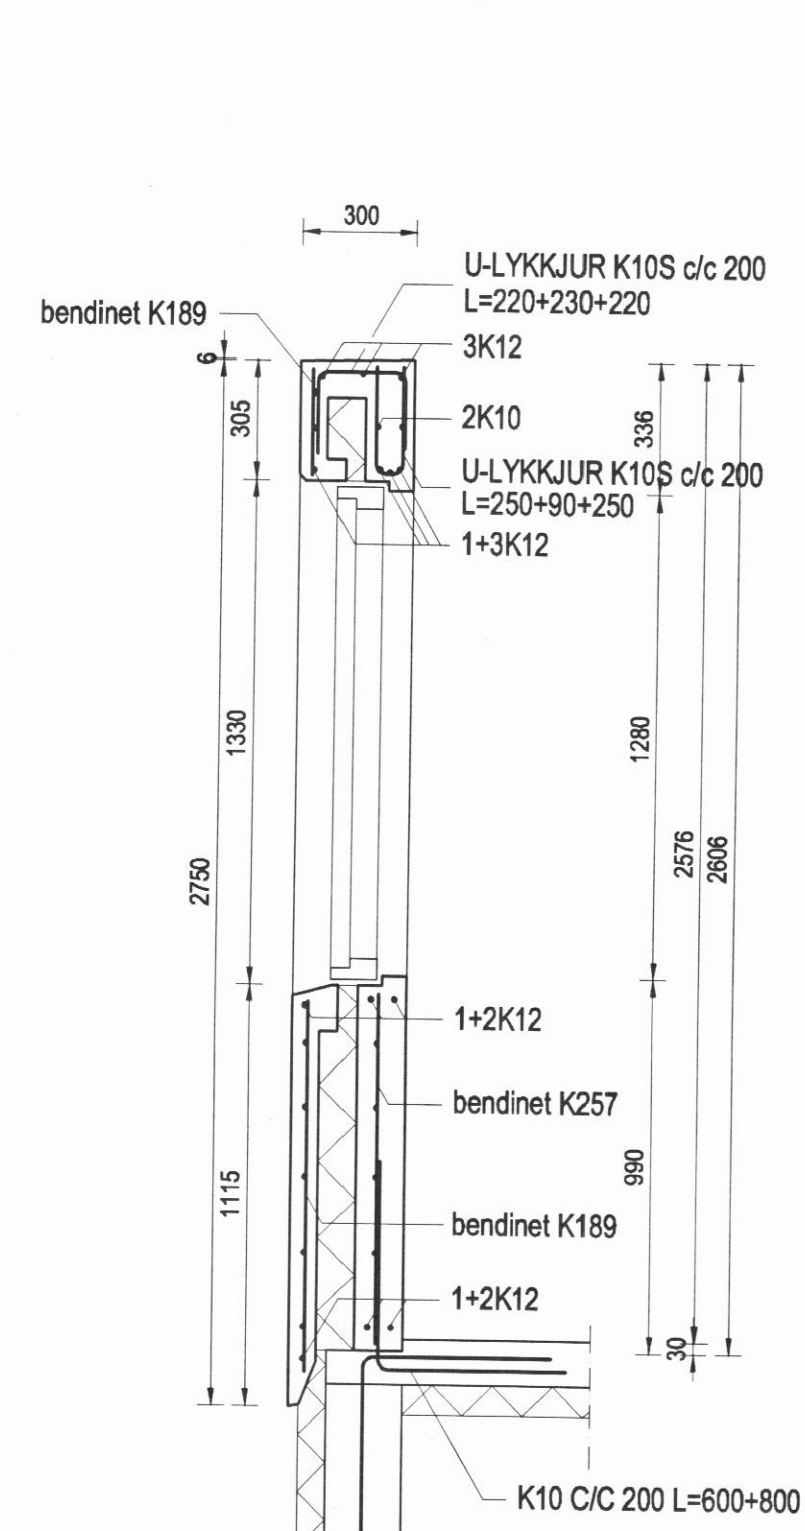


SNID B-B
MKV. 1:20

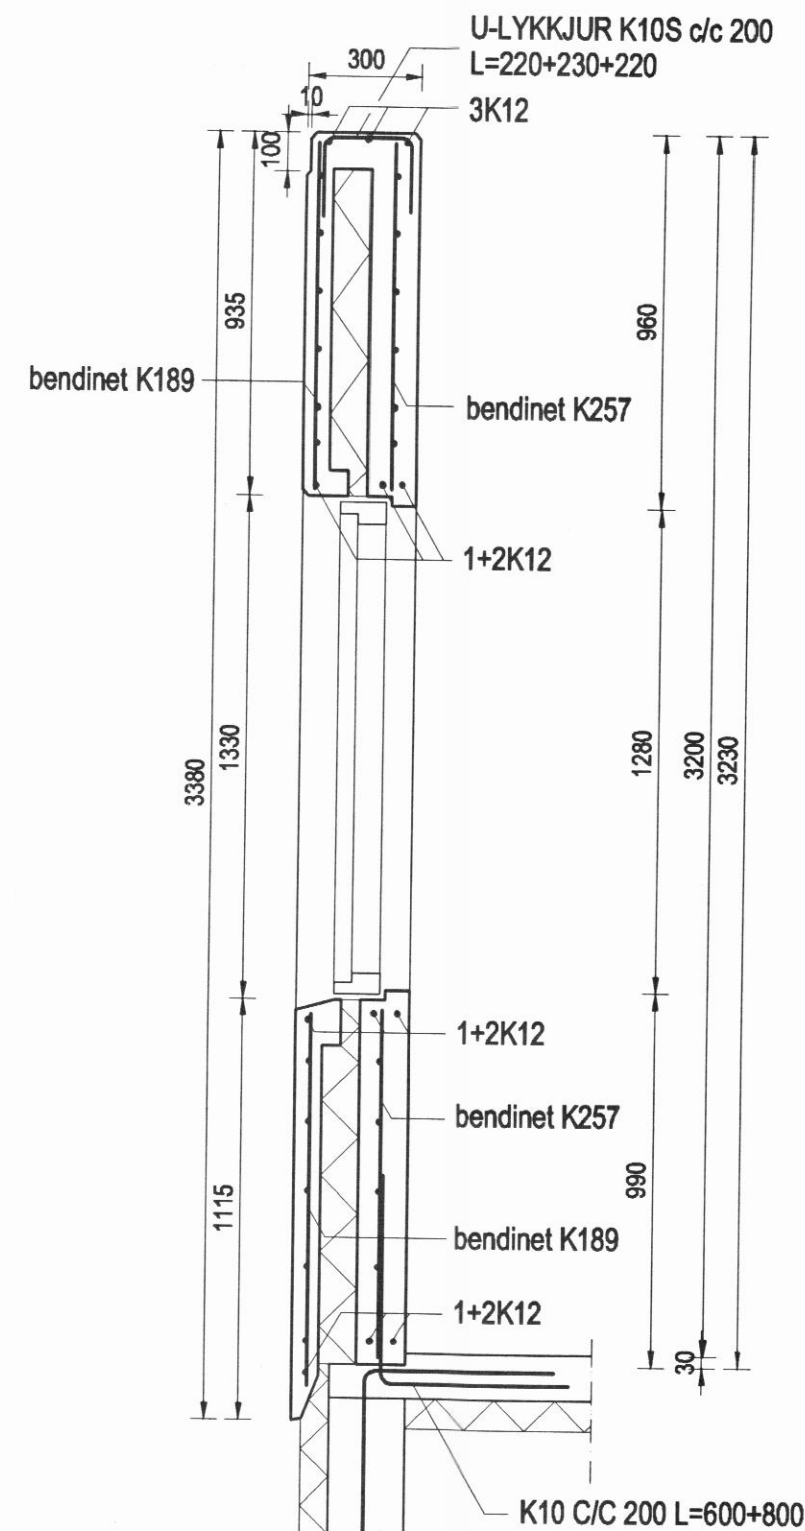


SNID C-C
MKV. 1:20

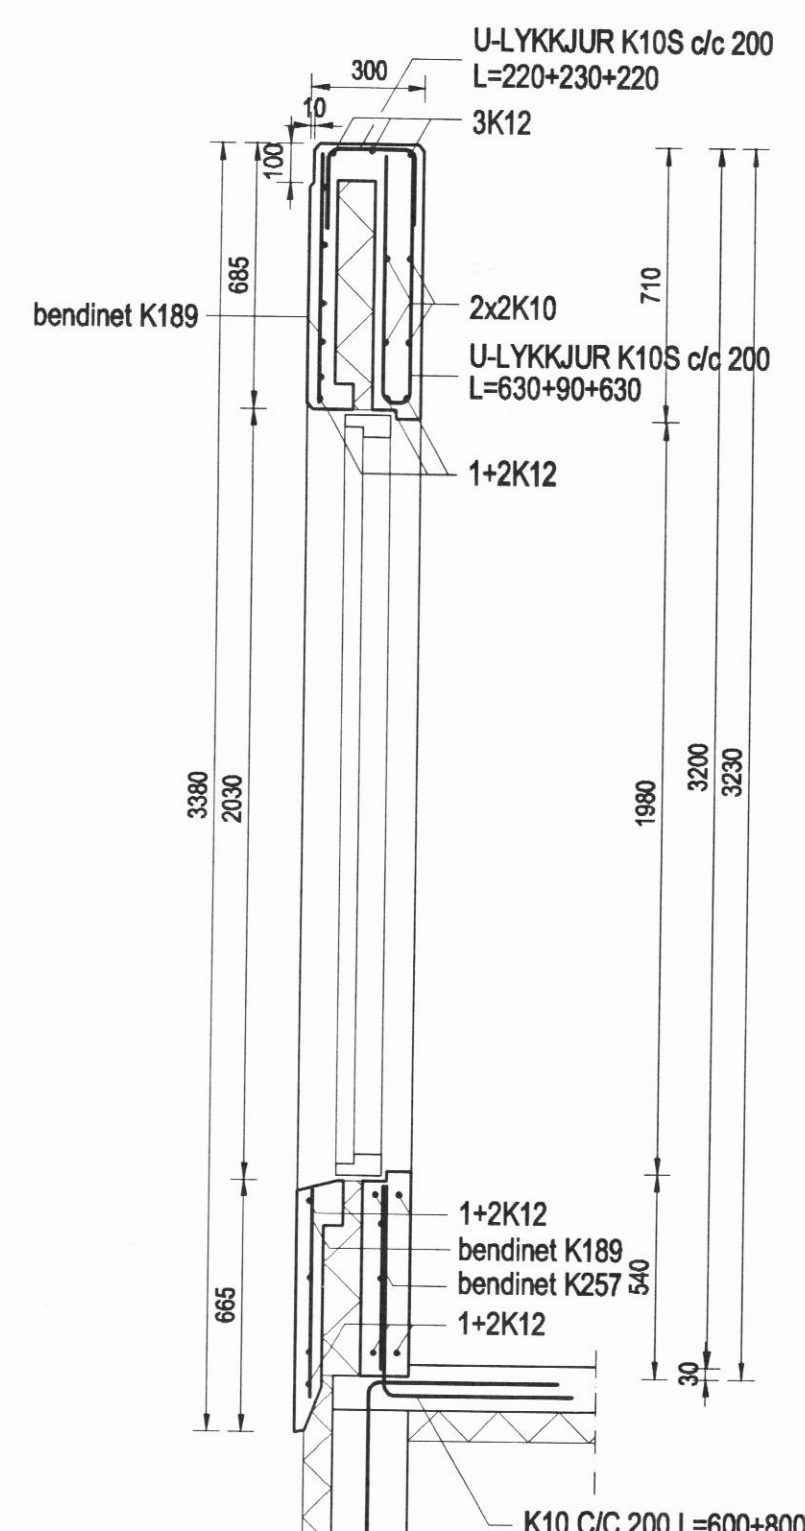


SNID D-D
MKV. 1:20

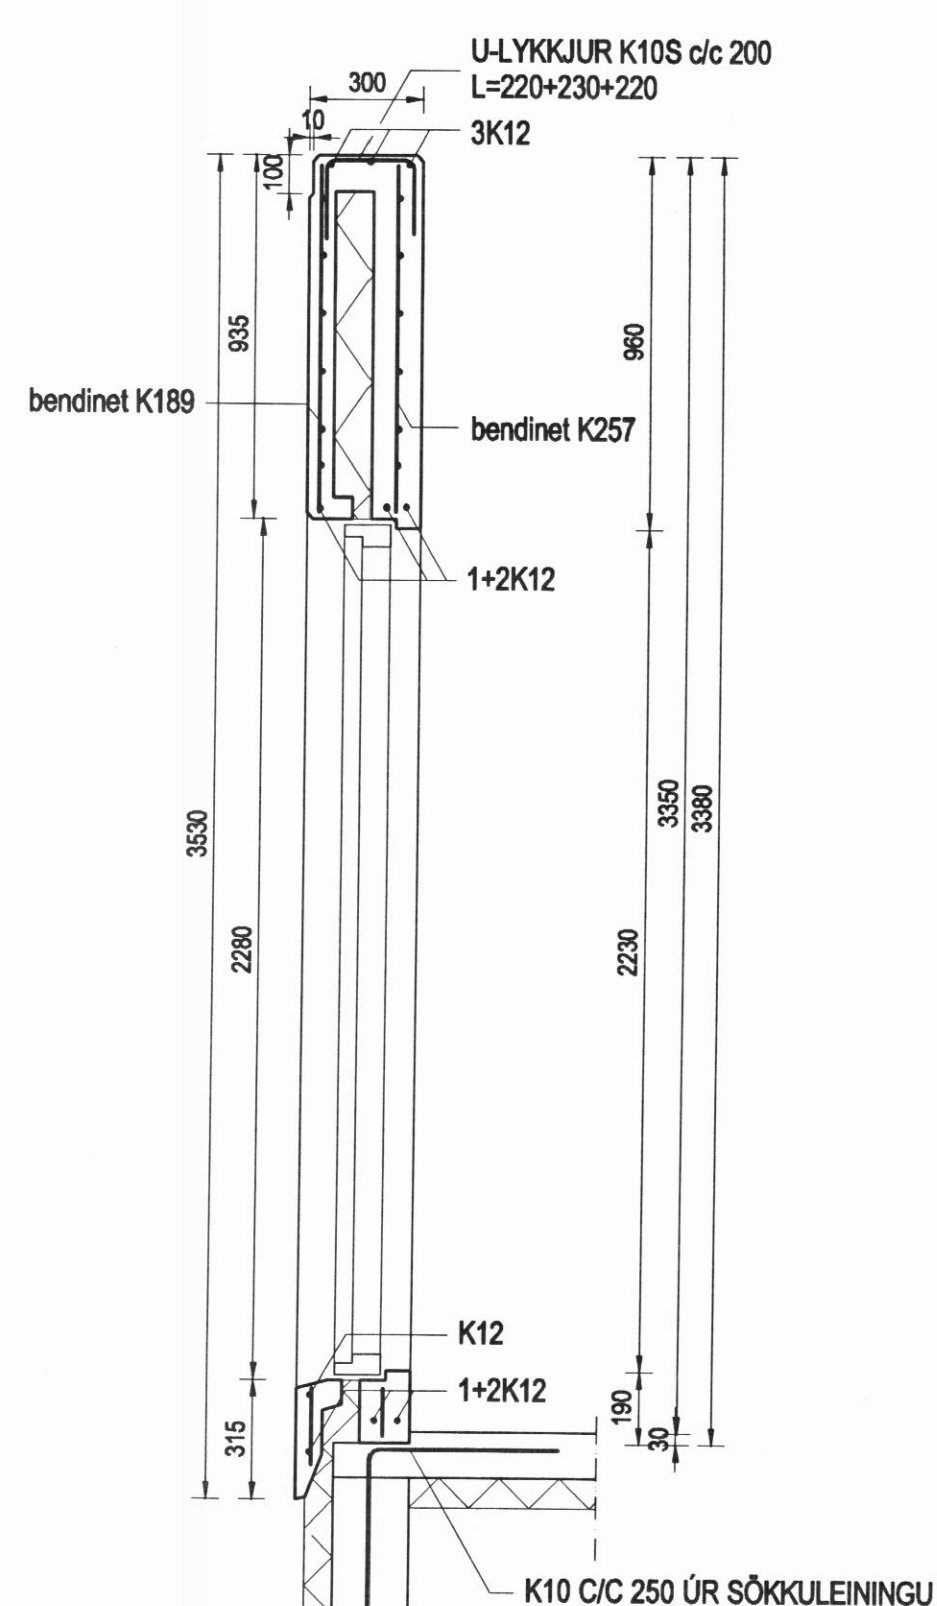


SNID E-E
MKV. 1:20

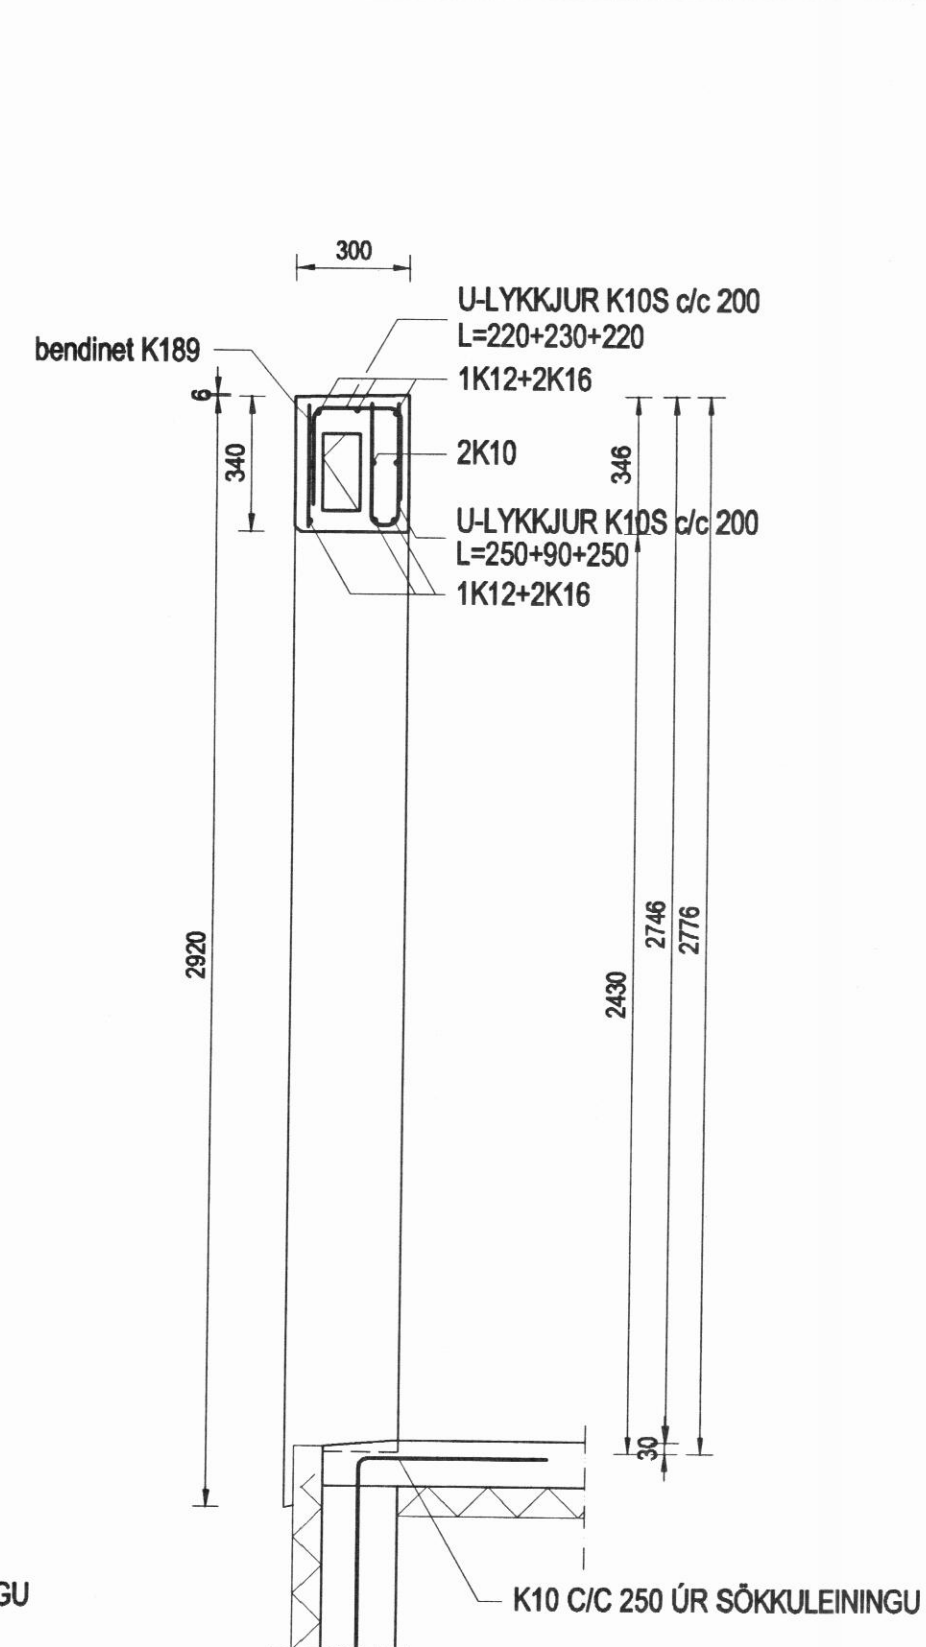


SNID F-F
MKV. 1:20

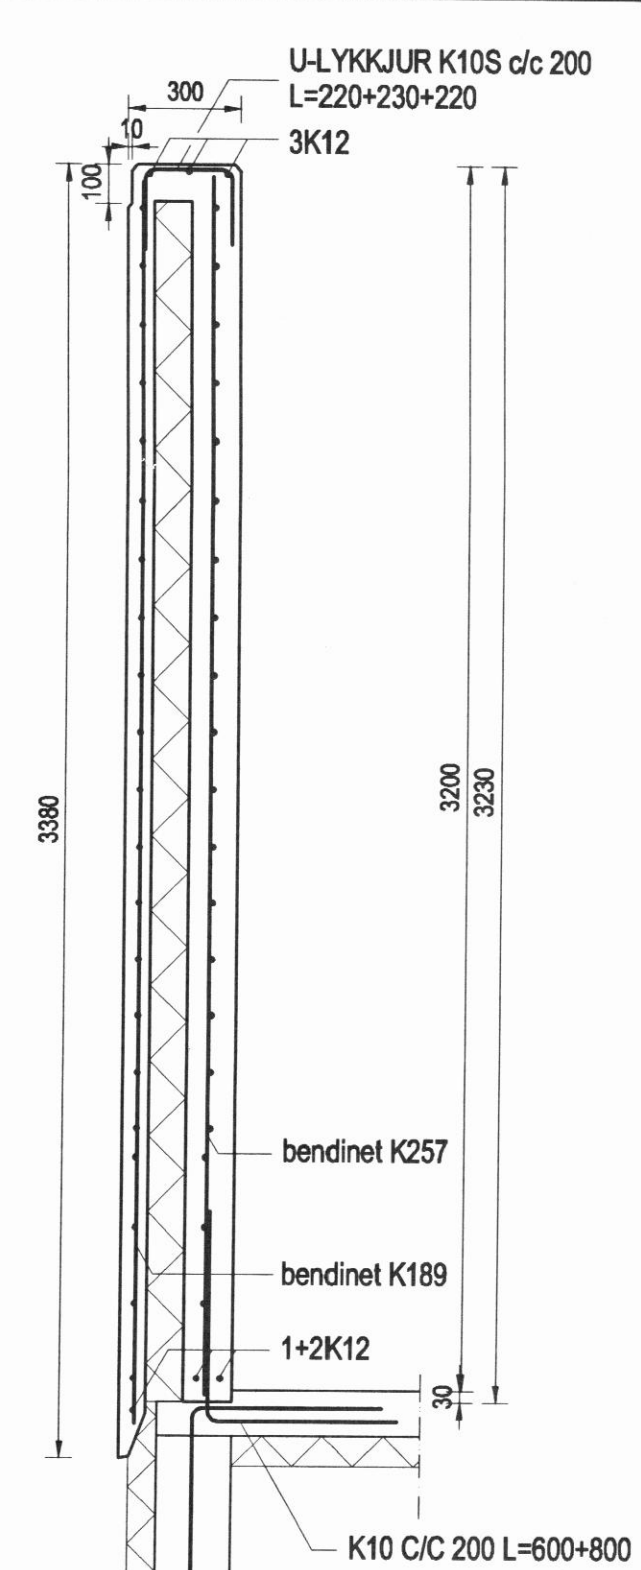


SNID G-G
MKV. 1:20

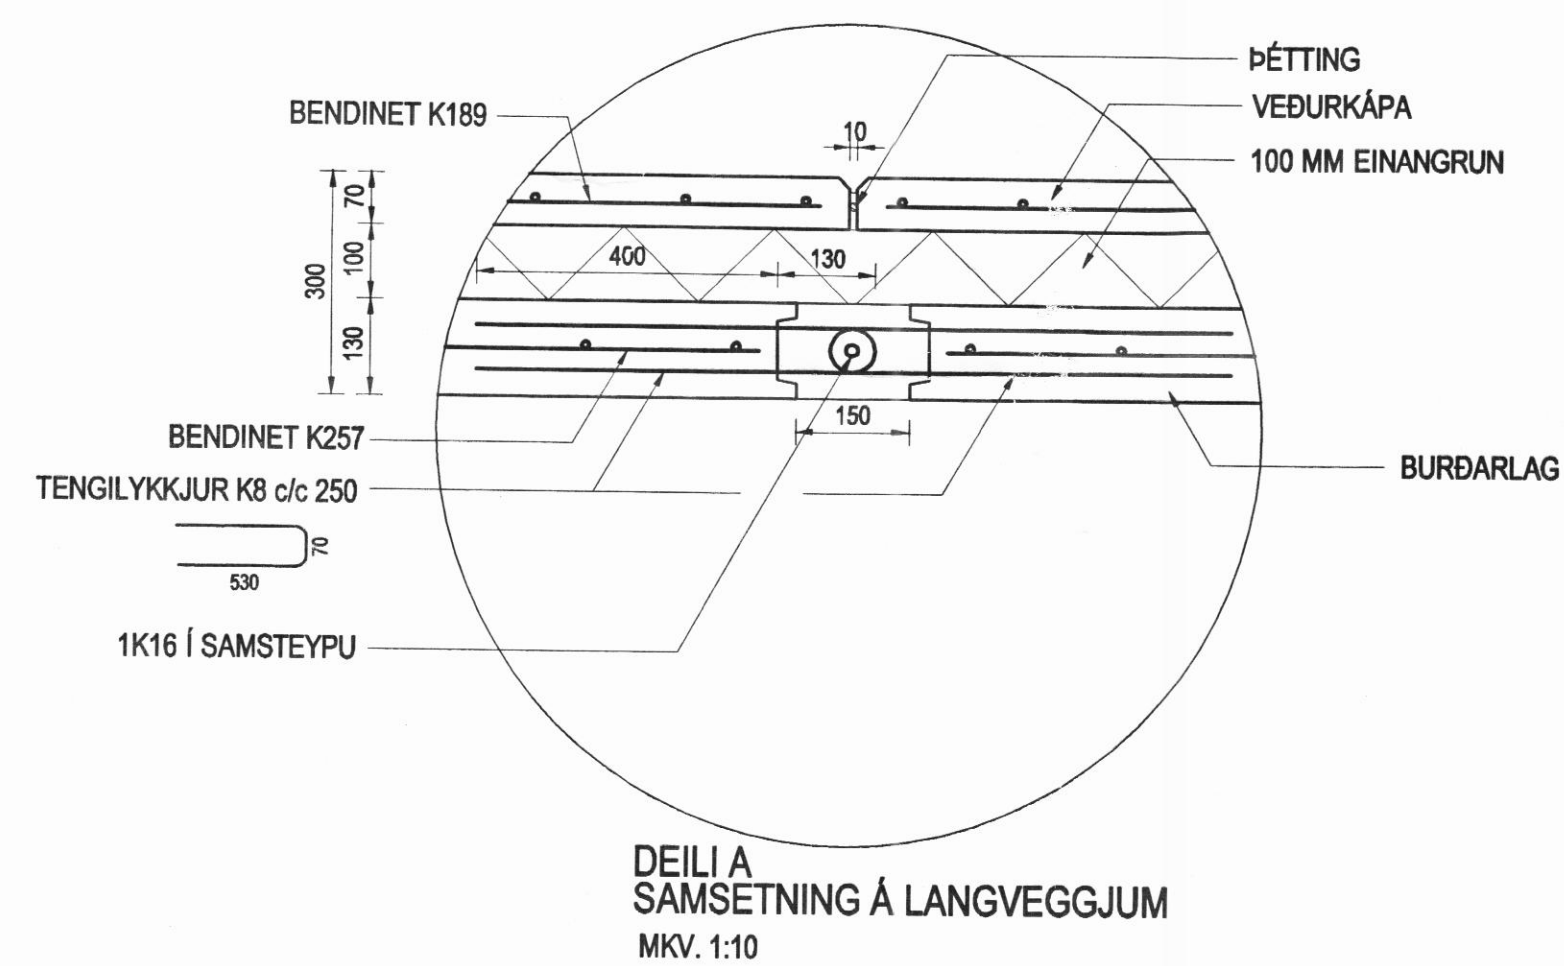


DEILI A
SAMSETNING Á LANGVEGGJUM
MKV. 1:10

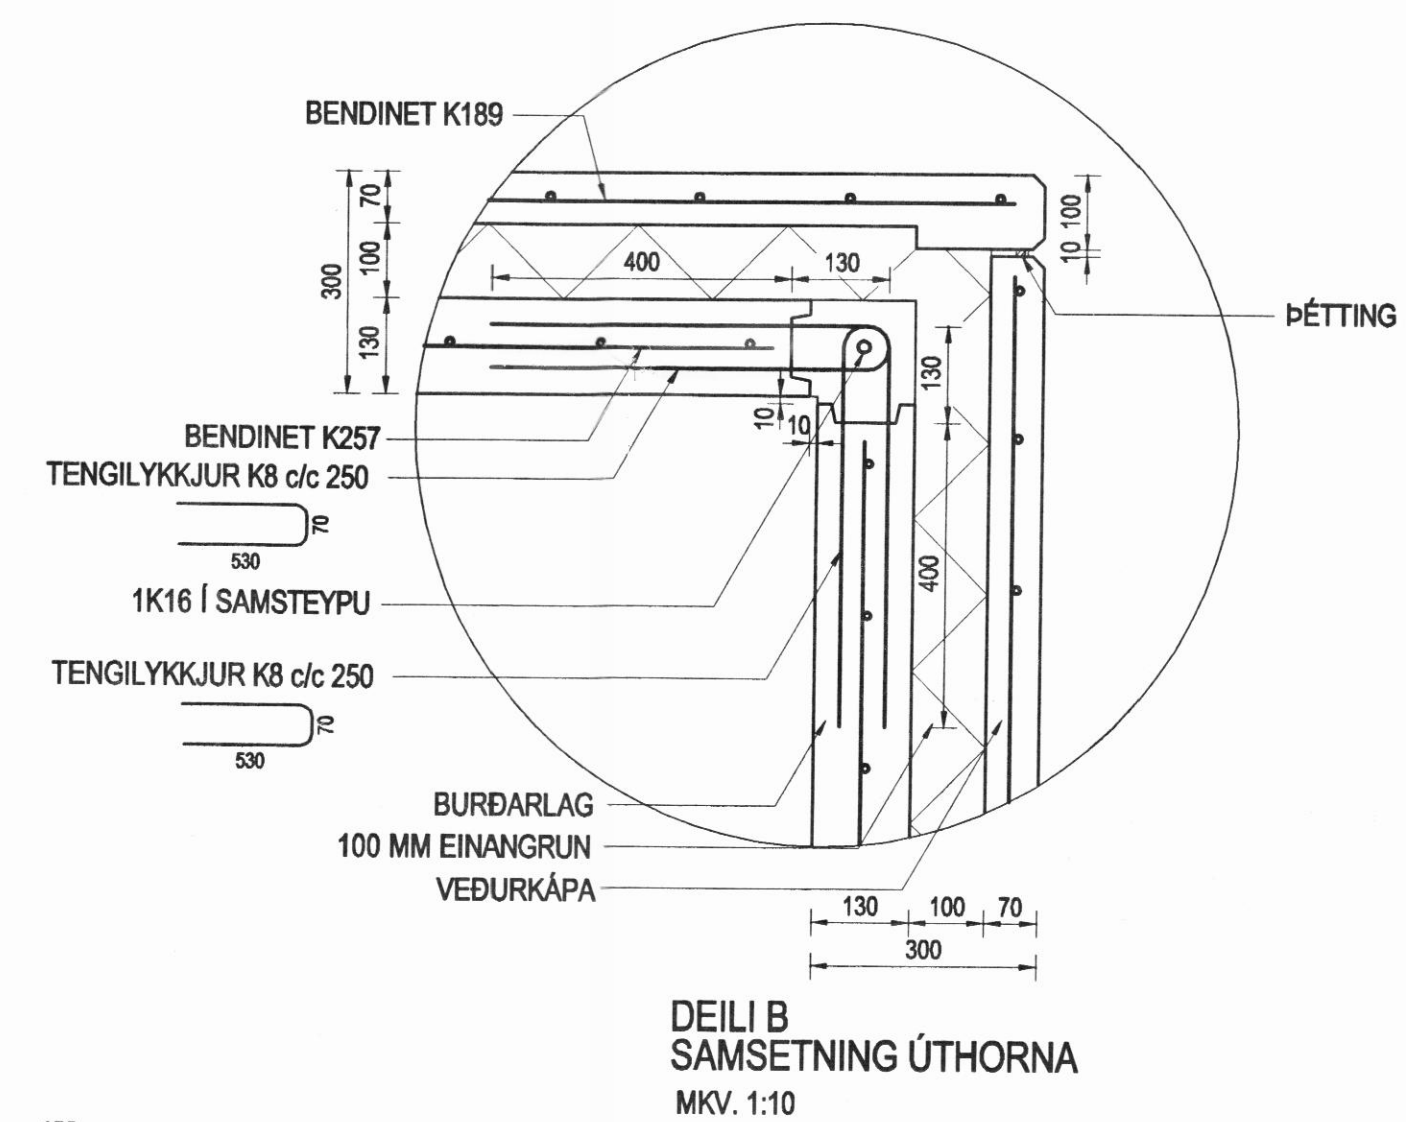


DEILI B
SAMSETNING ÚTHORNA
MKV. 1:10

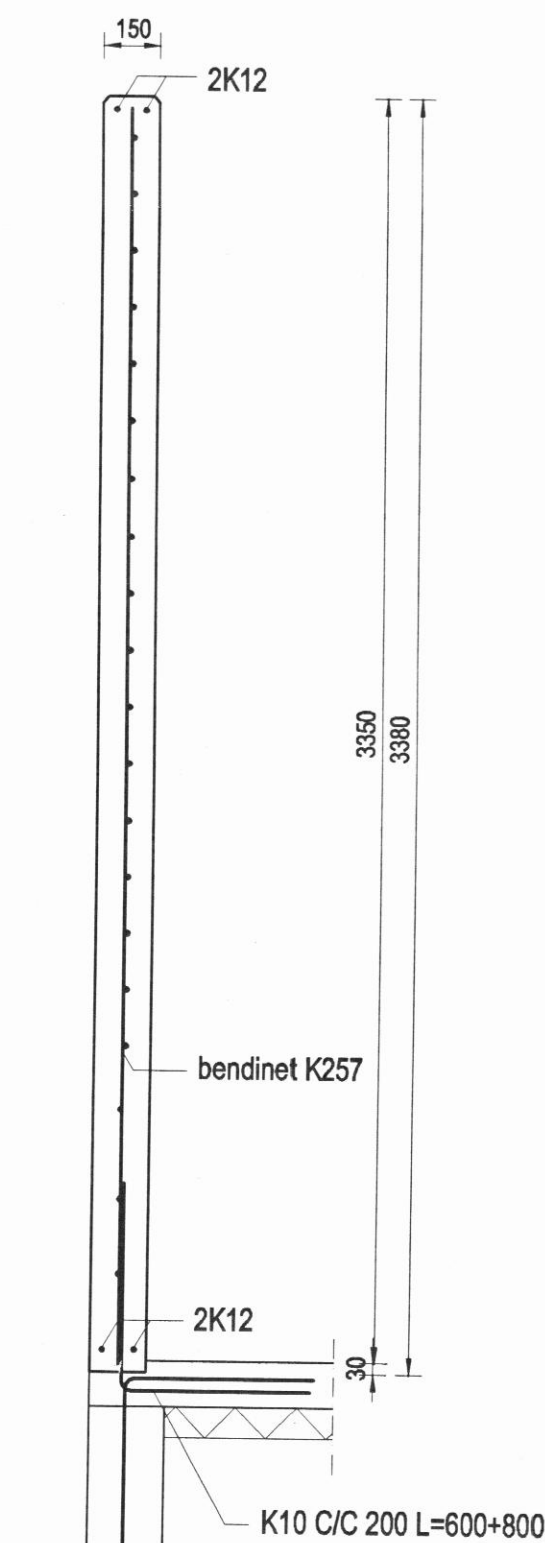


SNID H-H
MKV. 1:20

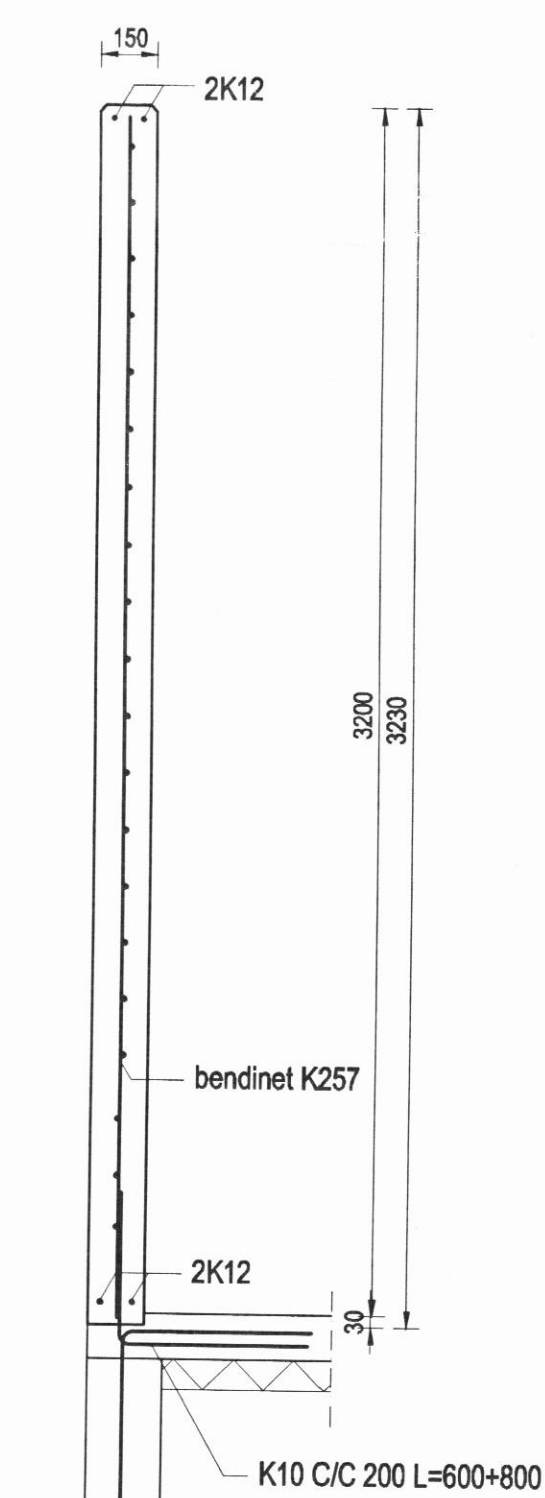

SNID I-I
MKV. 1:20

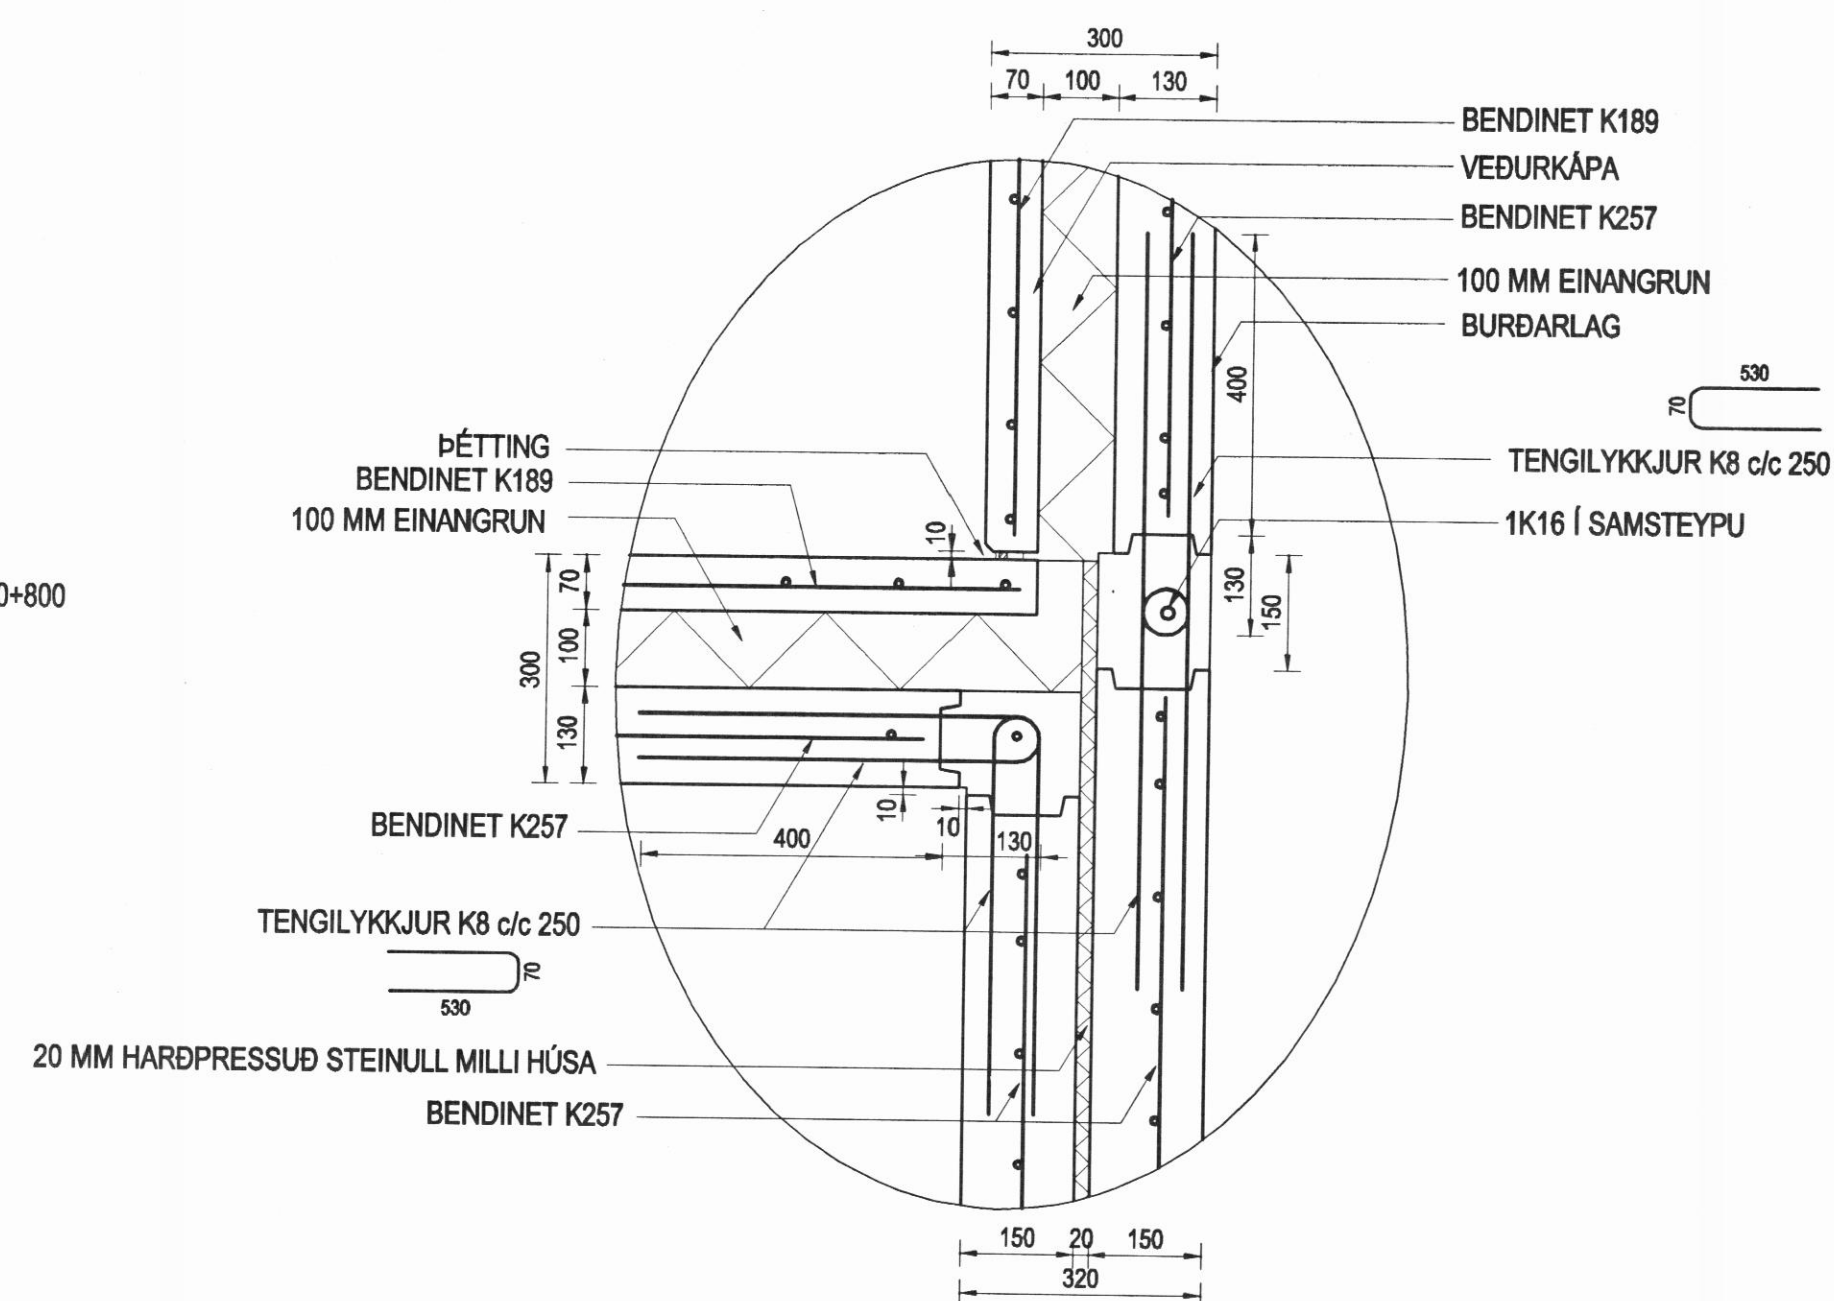

DEILI D
SAMSETNING MILLI HÚSA
MKV. 1:10

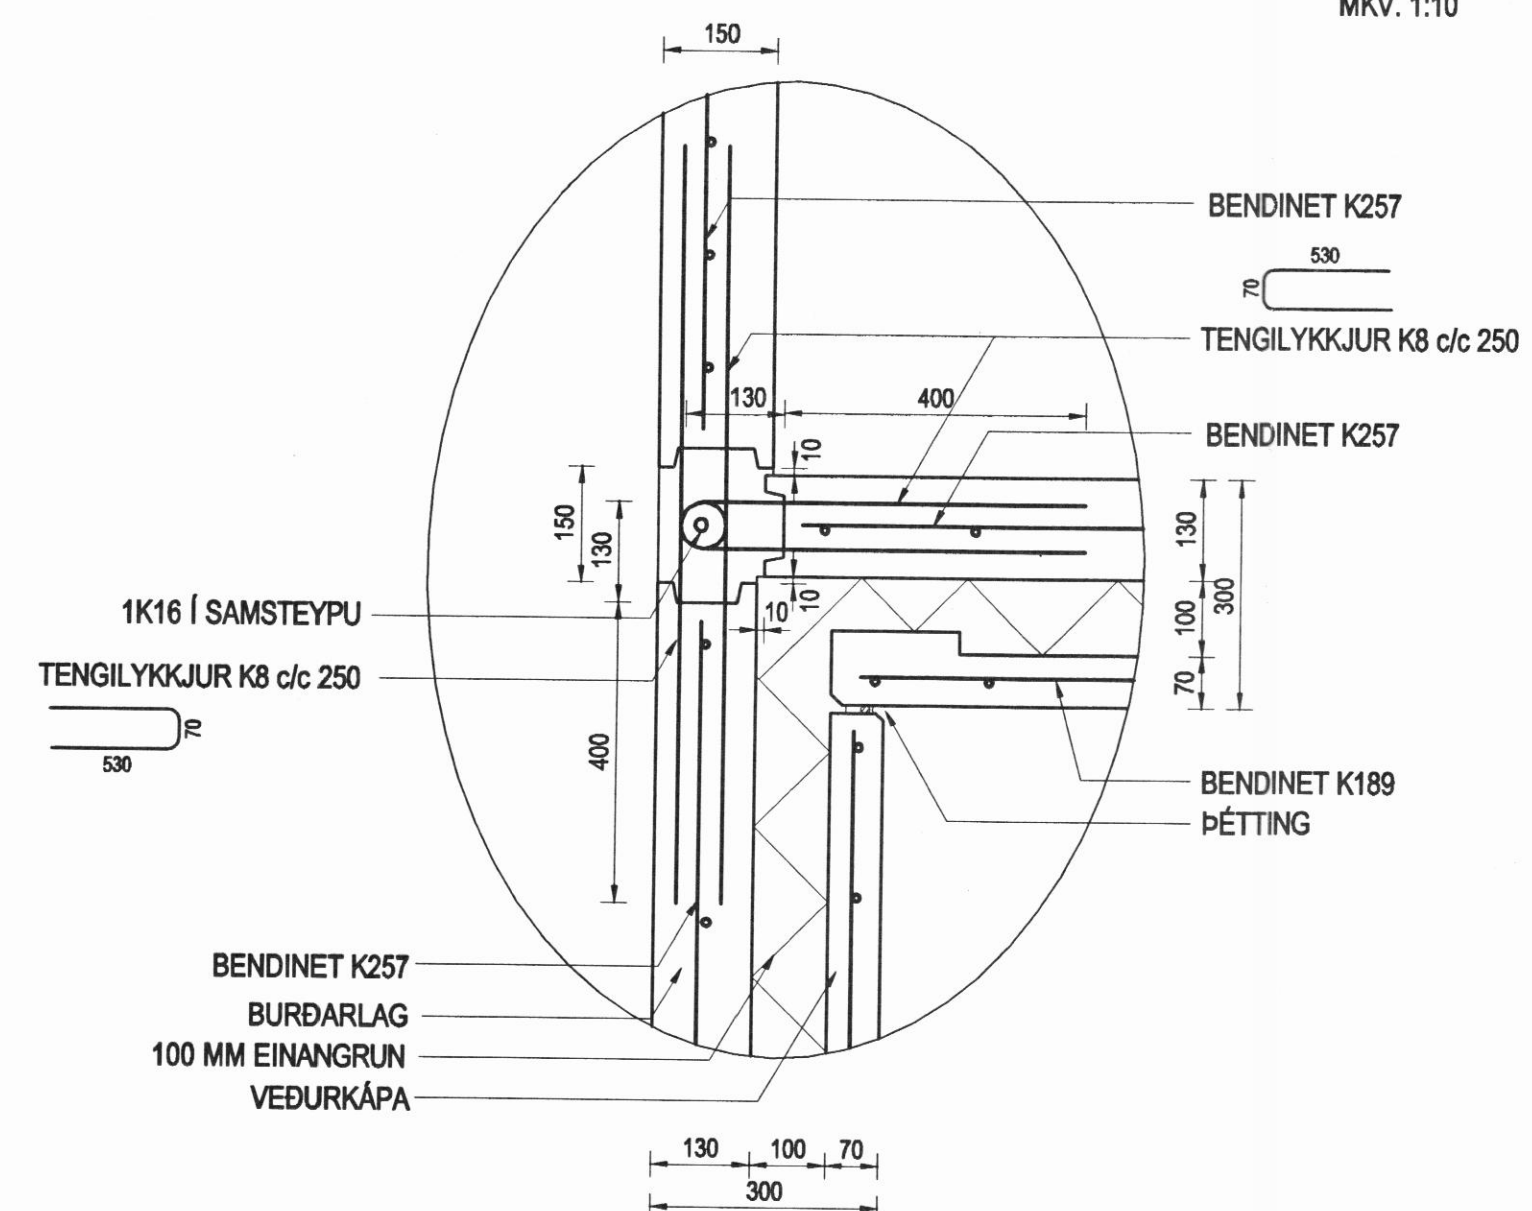

DEILI C
SAMSETNING ÚTHORN/INNVEGGUR
MKV. 1:10

Br. nr.	Dags.	Af.	Breyting
(A)			
(B)			
(C)			
(D)			

Hönnun húss:

ALTEIKNING ehf
ÖLL ALMENN TÆRNÐJÓNUSTA

MÍÐSALIR 7, 201 KÓPAVOGUR, SÍMI 897-4588

Þorsteinn Friðbjólfsson, byggingatæknifræðingur
Kl. 211055-5299 netfang: midsalir@btel.is

KIRKJUVEGUR 13-15
DALVÍK

Tekningarheiti: FOSTEYPTIR VEGGR
SNID

Dags. 16.10.2006. Kvart. 1:20/10

Hannað þF Teknað þF Samþ.

Verkn. 06-814

Telkn.nr. 609

Breyt.nr.