

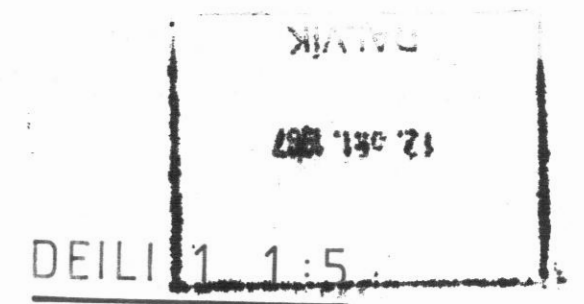


SNID A-A, 1:20

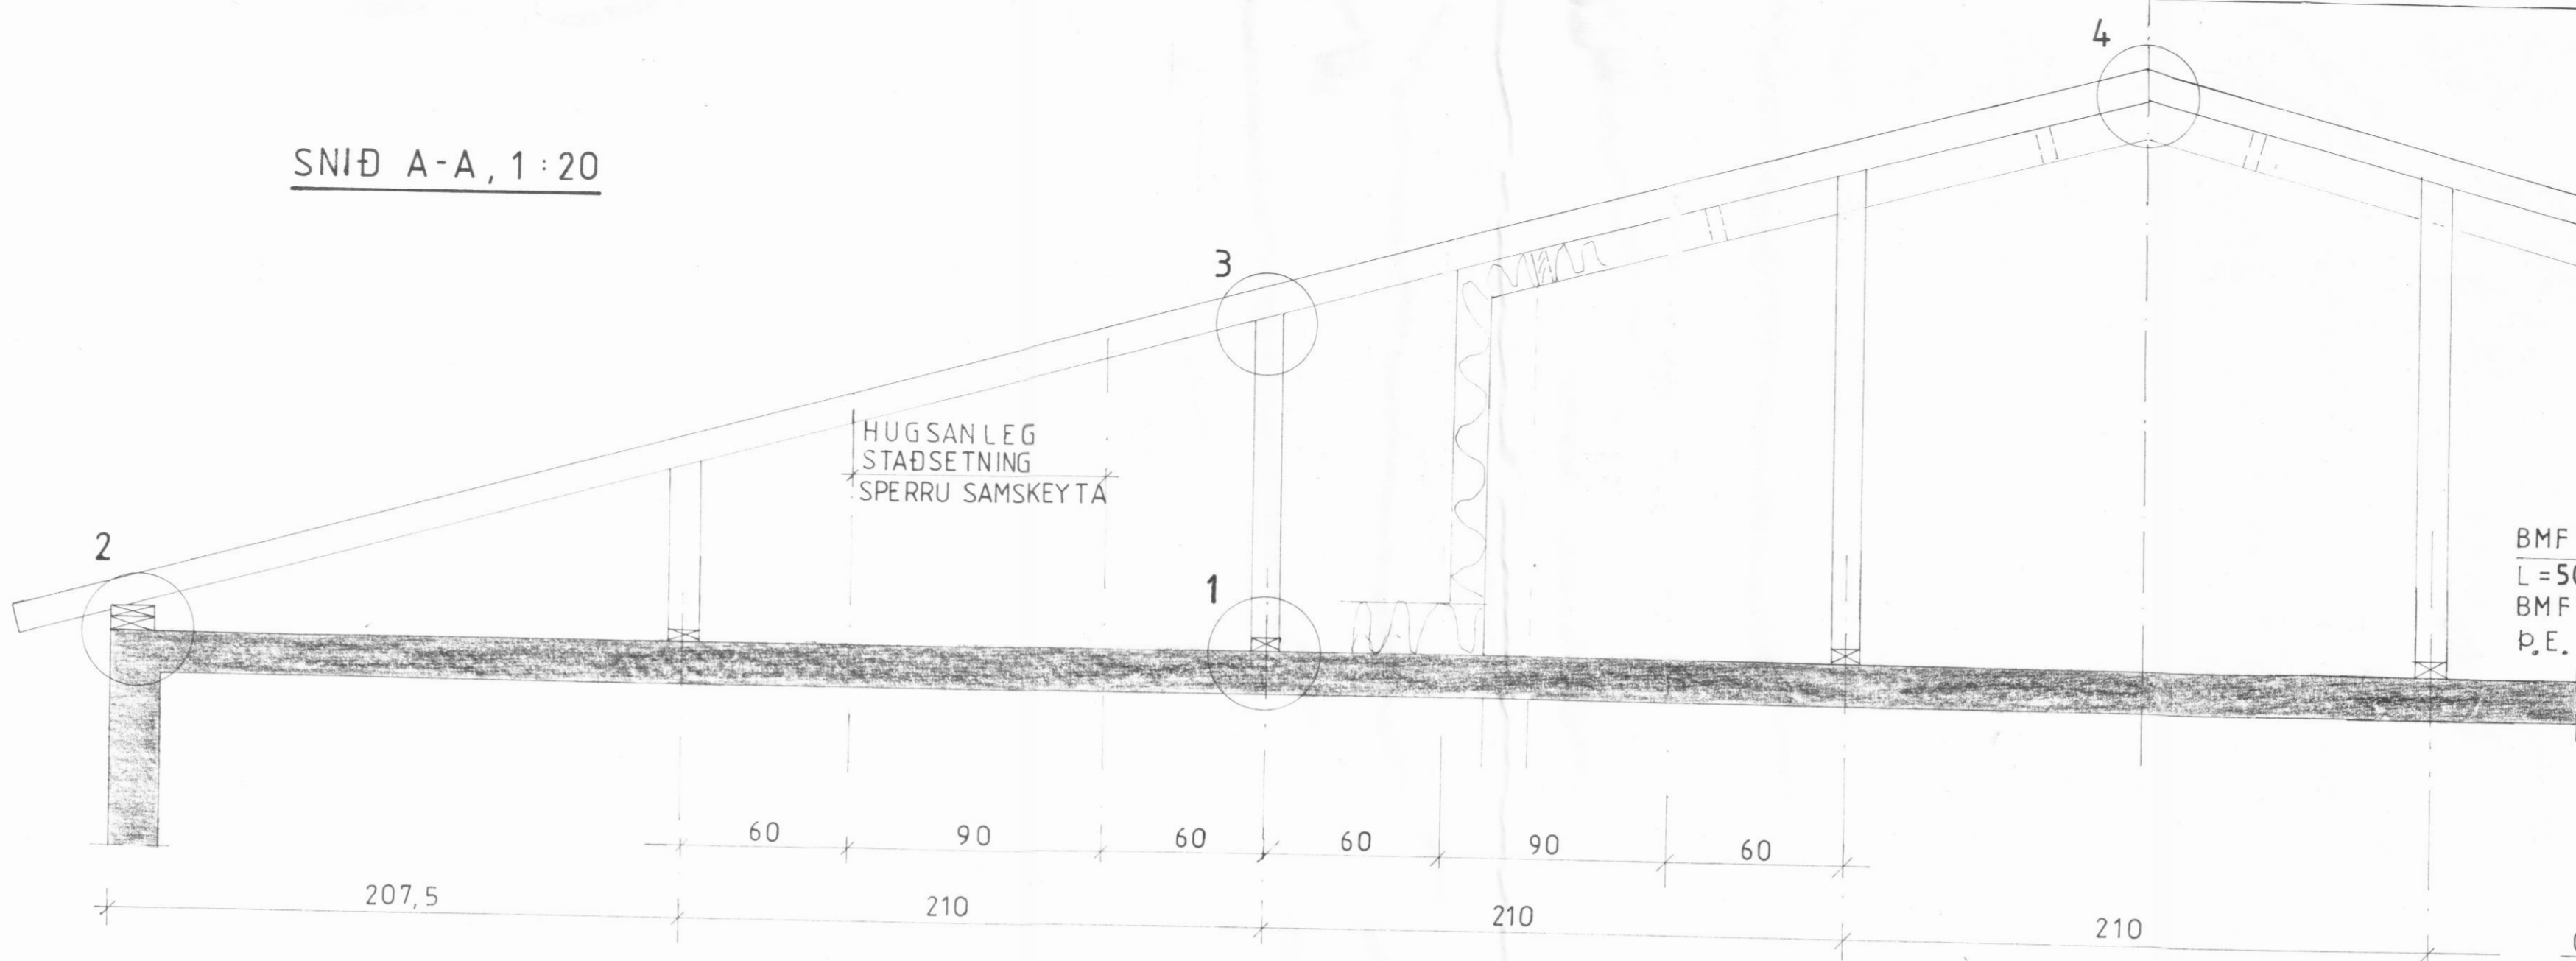


BMF HULBÁND 20x1,5
L=50 NEGLT MEÐ 6 STK
BMF 40/40
Þ.E. 3 HVORU MEGINN

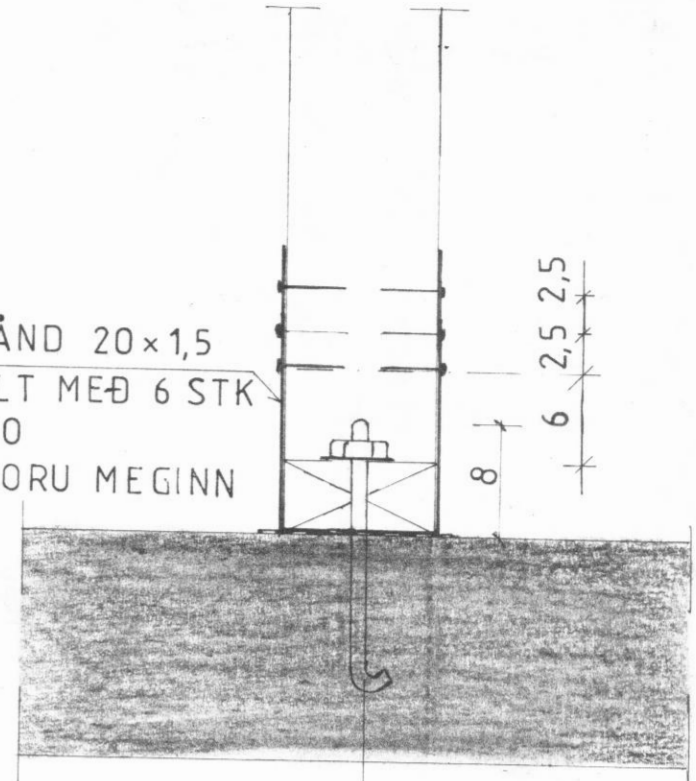


Ø10 C 90 L=25
SKINNA D≥39 mm T=4 mm


SNID B-B, 1:20

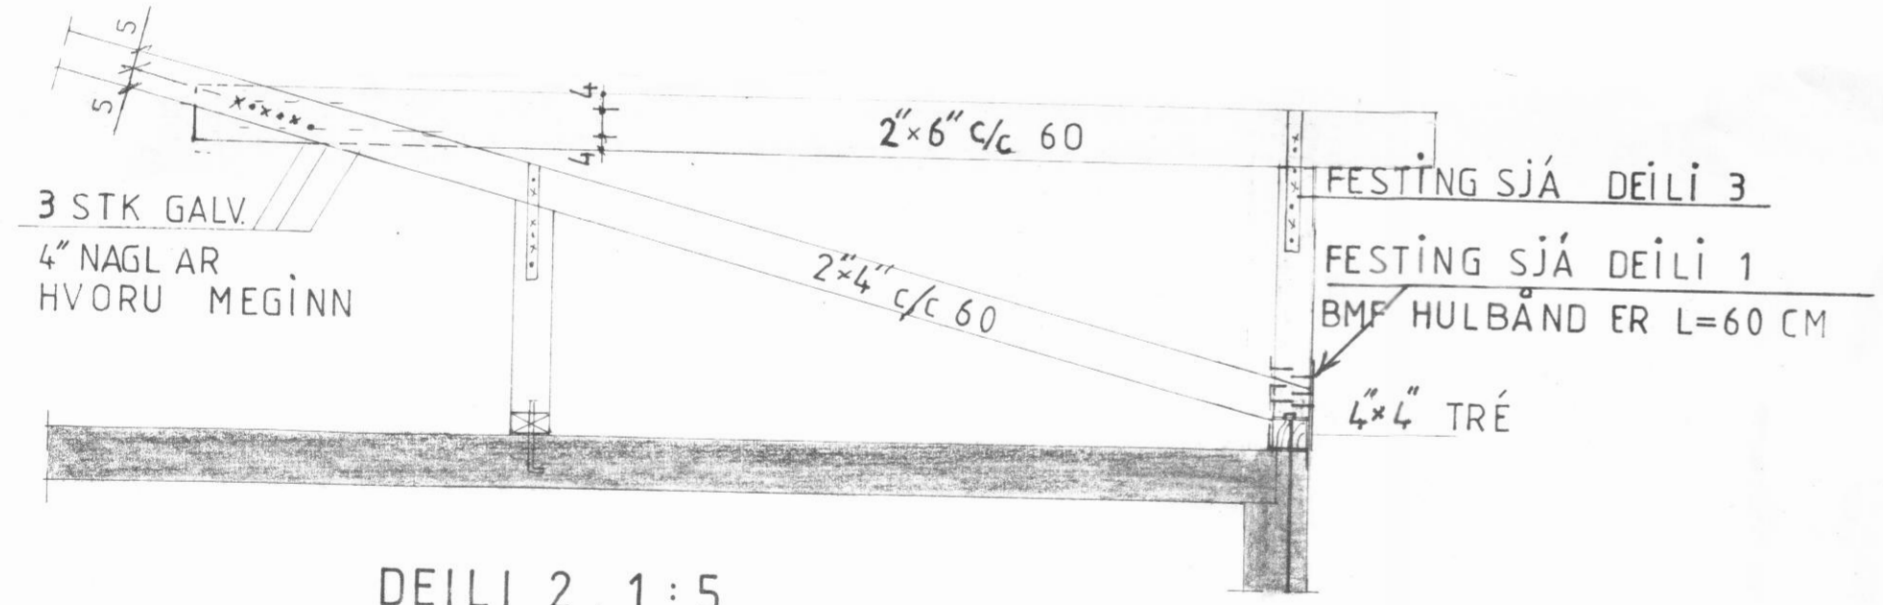


DEILI 3, 1:5

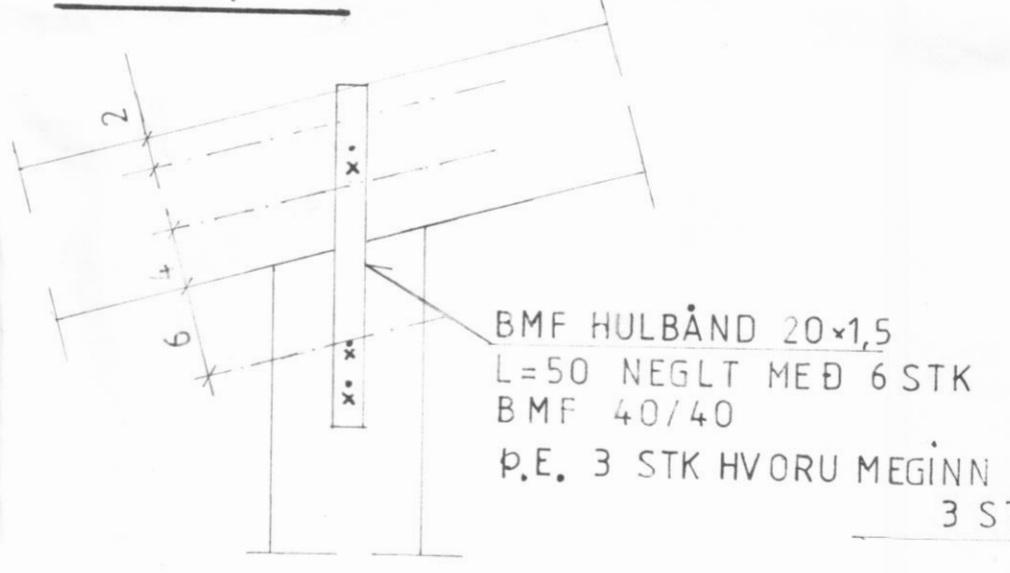


SPERRU SAMSKEYTI, 1:5

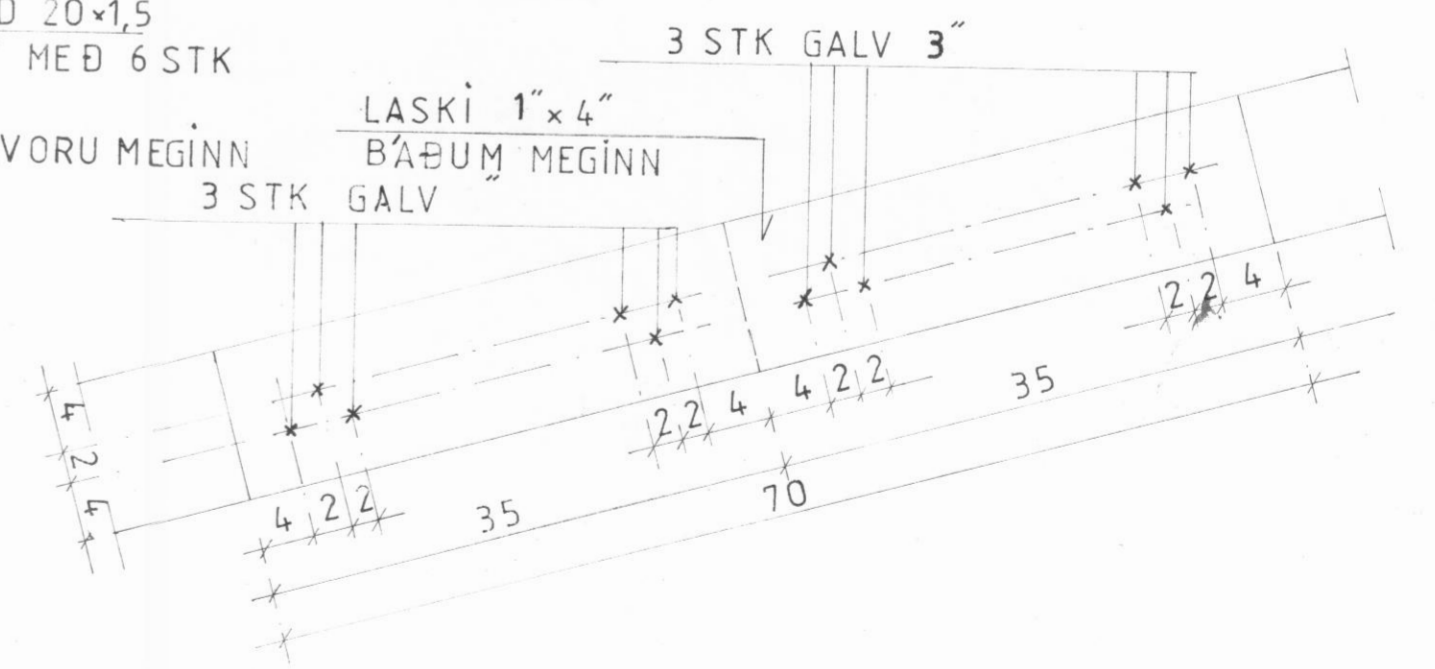

DEILI 2, 1:5

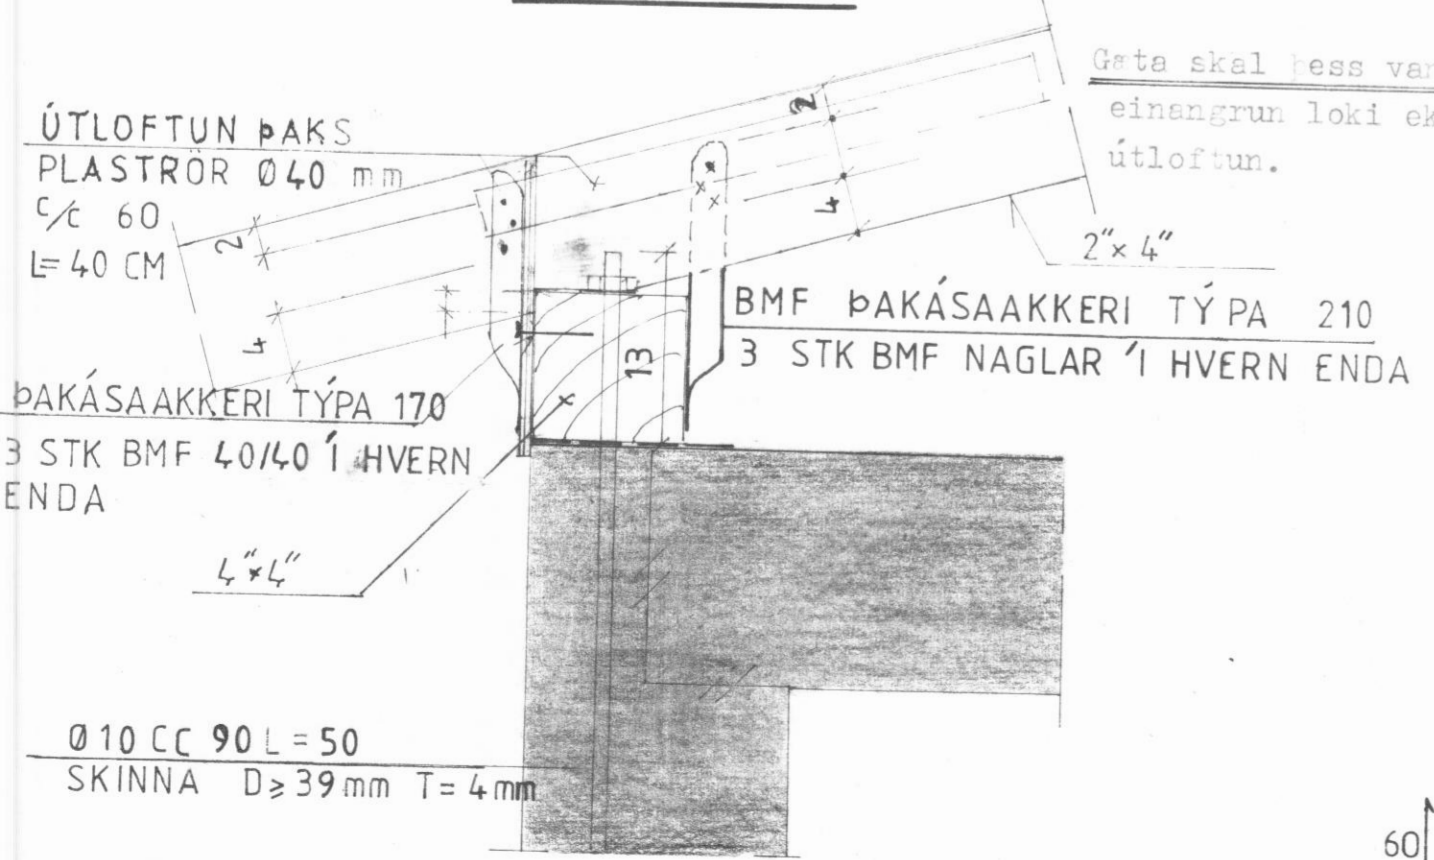


DEILI 4, 1:5

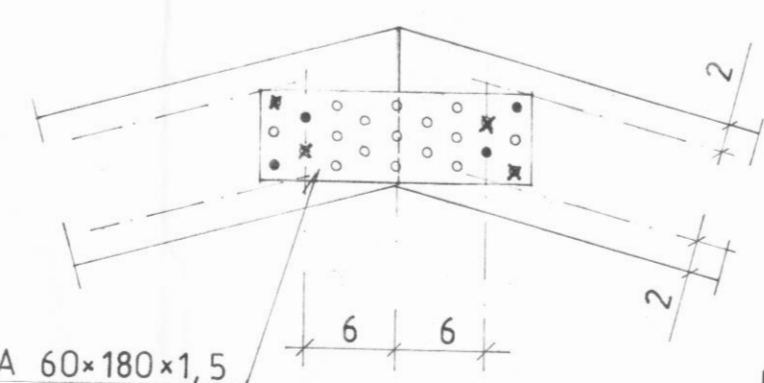


2 STK BMF GATAPLATA 60x180x1,5
NEGLT MEÐ 2x2x2 STK BMF 40/40

SNID C-C, 1:20

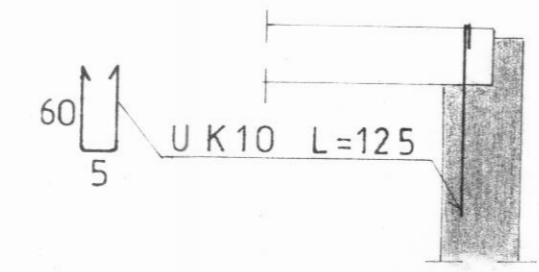

DEILI 5, 1:5

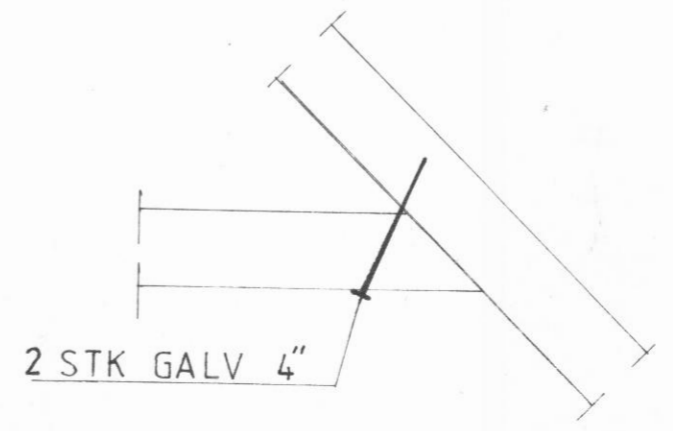

VERKHÖNNUN
VERKFRÆÐI- OG TEIKNISTOFA
VH
ARMÚLA 21 Reykjavík, sími: 91- 39900
Verk nr. 290 Teiknað: B.V. S.I.
Teikn. nr. 110 Hannað: B.V. S.I.
Mælikv.: 1:20, 1:5 Samþykkt: *Svein Örgólfsson*
Dags. ÁGÚST 1987 Breytt:
Verkefni: LOKASTÍGUR 1 DALVÍK
Heiti tekn.: ÞAK, SNID OG DEILI