



SNID A-A

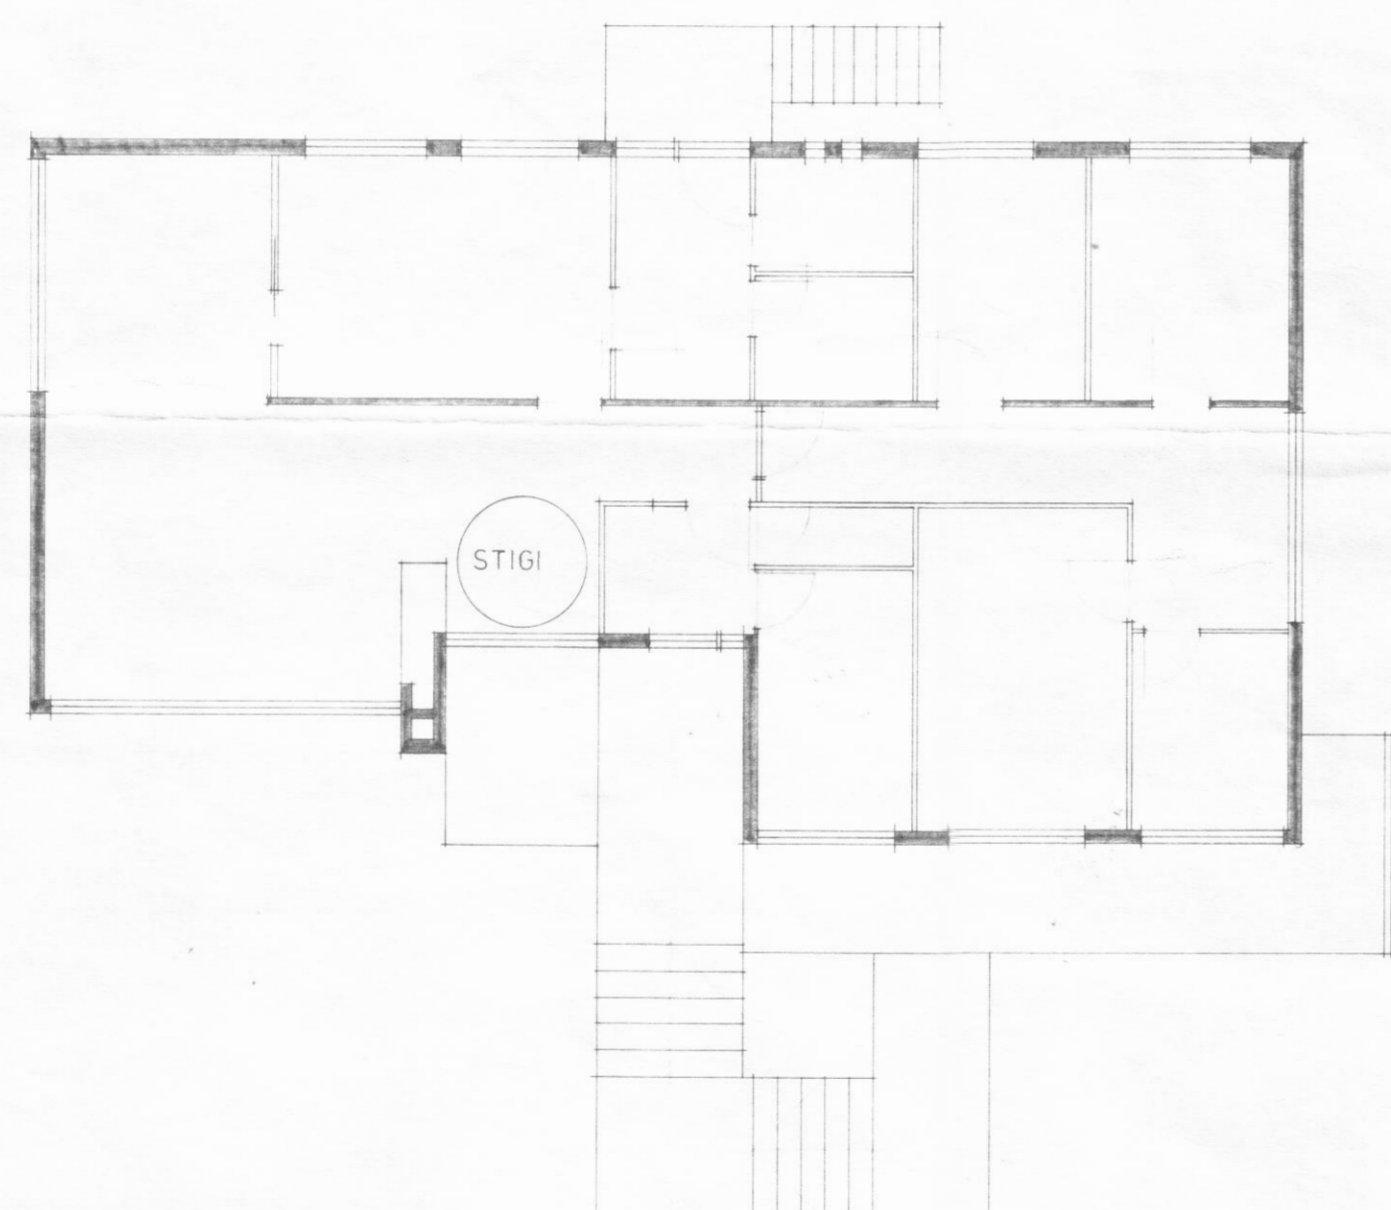

GRUNNMYND HEDAR

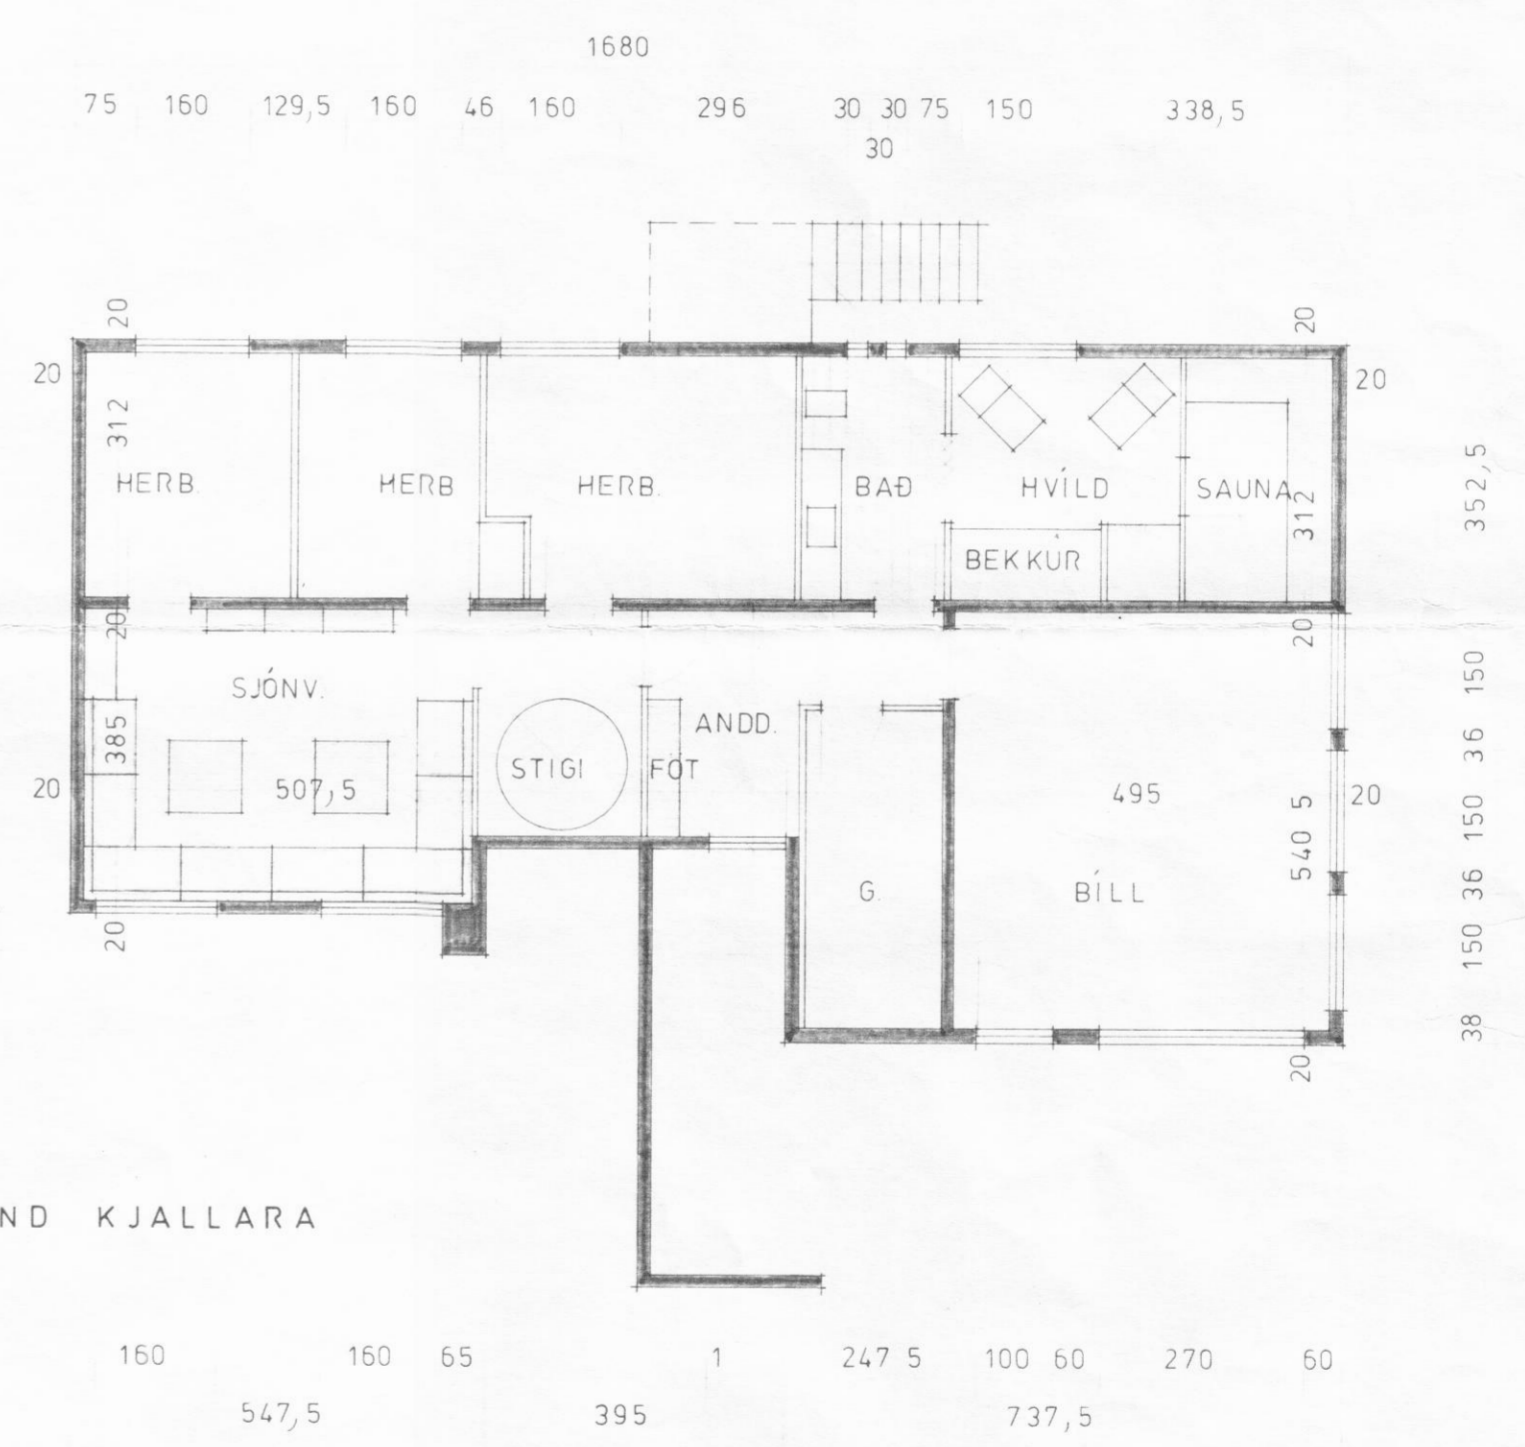

GRUNNMYND KJALLARA

MAHUSV 16  
 VERK **GÓÐABRAUT 26 DALVÍK** kjallari

	HEITI GRUNNMYNDIR, SNID	TEIKN FH	TEIKN NR
	MKV 1:100	DAGS ÁG. '82	REIKN
			YFIRF
<b>TEIKNISTOFA HAUKS HARALDSSONAR S.F.</b>			<b>1</b>
KAUPANGI - AKUREYRI - SÍMI 96 - 23202			VERK