




SUÐUR

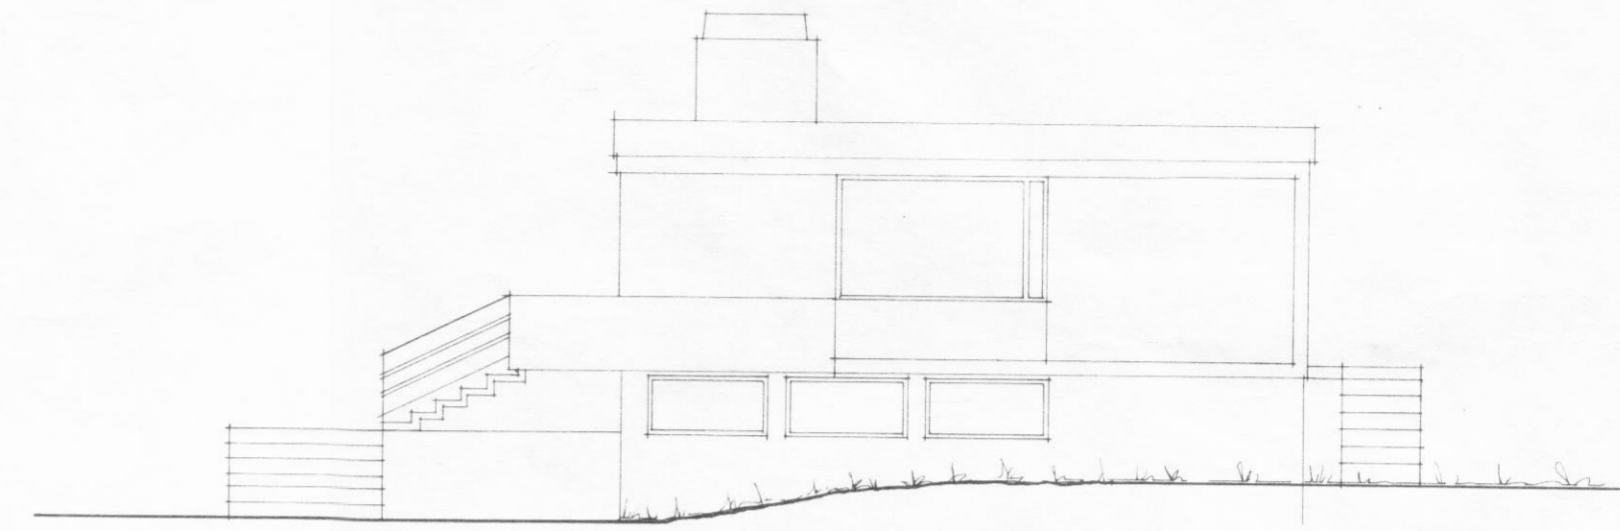

AUSTUR

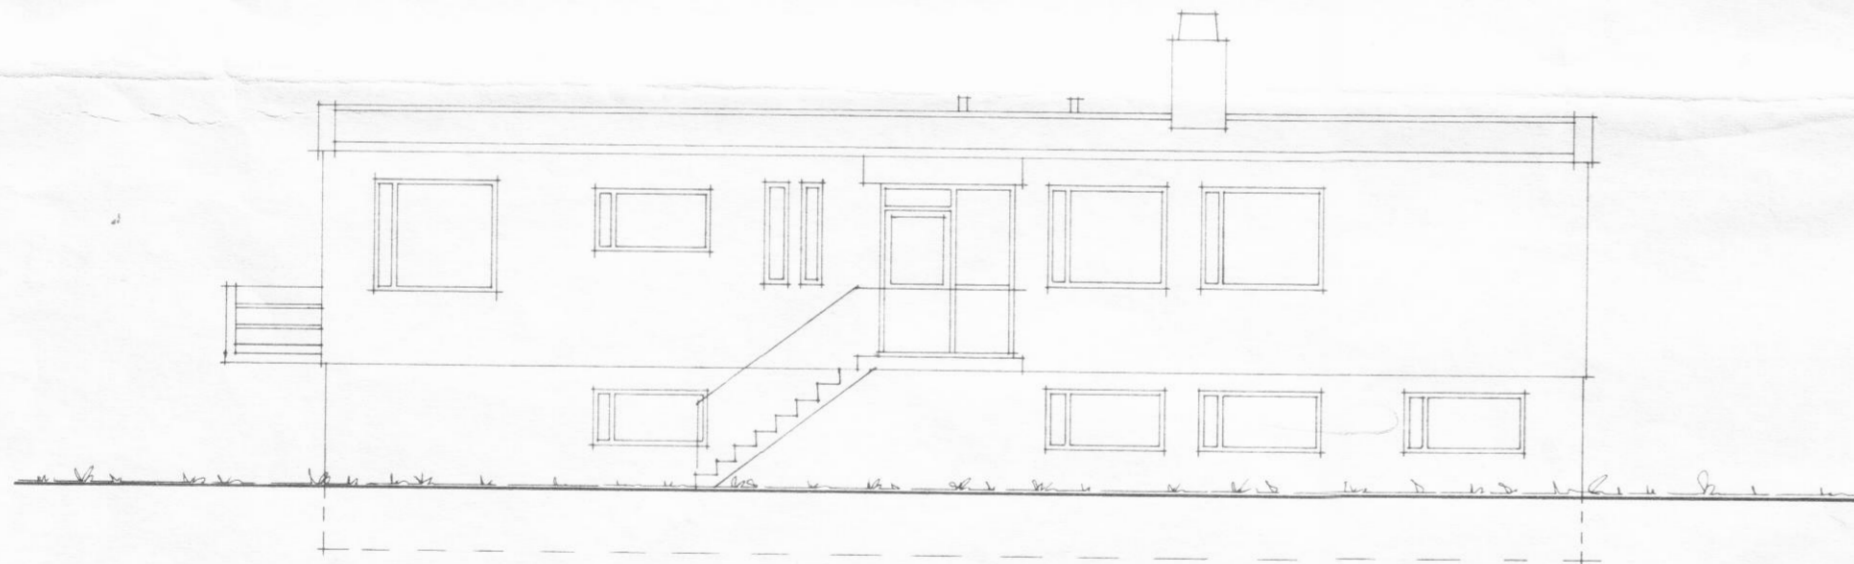

NORÐUR

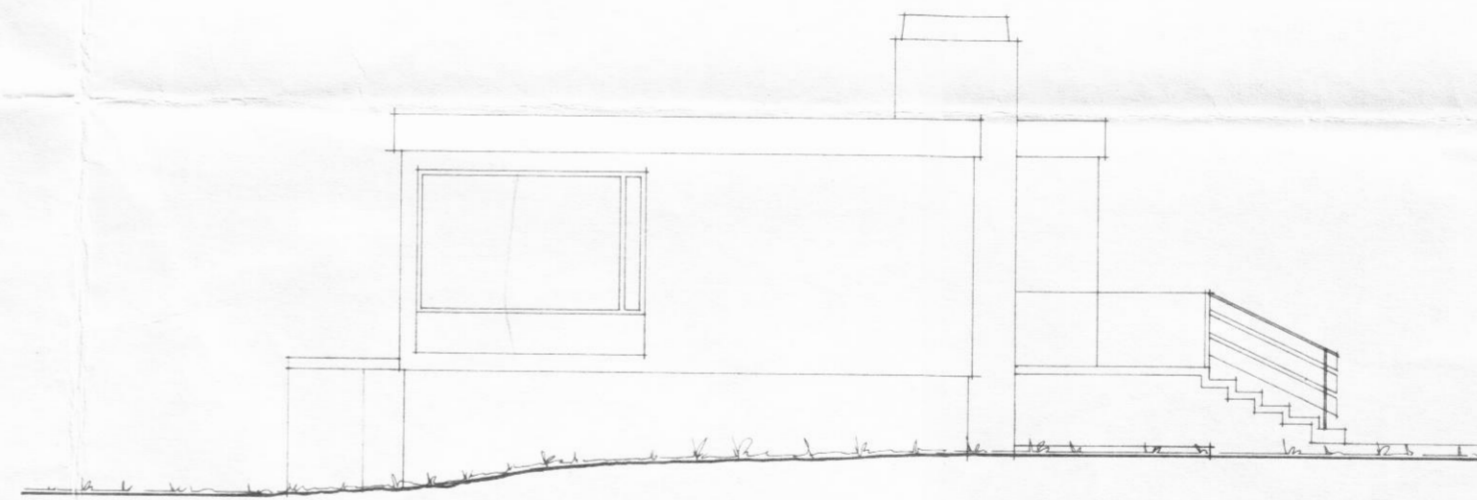

VESTUR

VERK *Adámissvegur 16*
 GOÐABRAUT 26 DALVIK kjallari

	HEITI ÚTLITSMYNDIR	TEIKN F.H.	TEIKN. NR
	MKV 1:100	DAGS ÁG 82	REIKN
		YFIRF	2
TEIKNISTOFA HAUKS HARALDSSONAR S.F. KAUPANGI - AKUREYRI - SÍMI 96 - 23202			VERK