
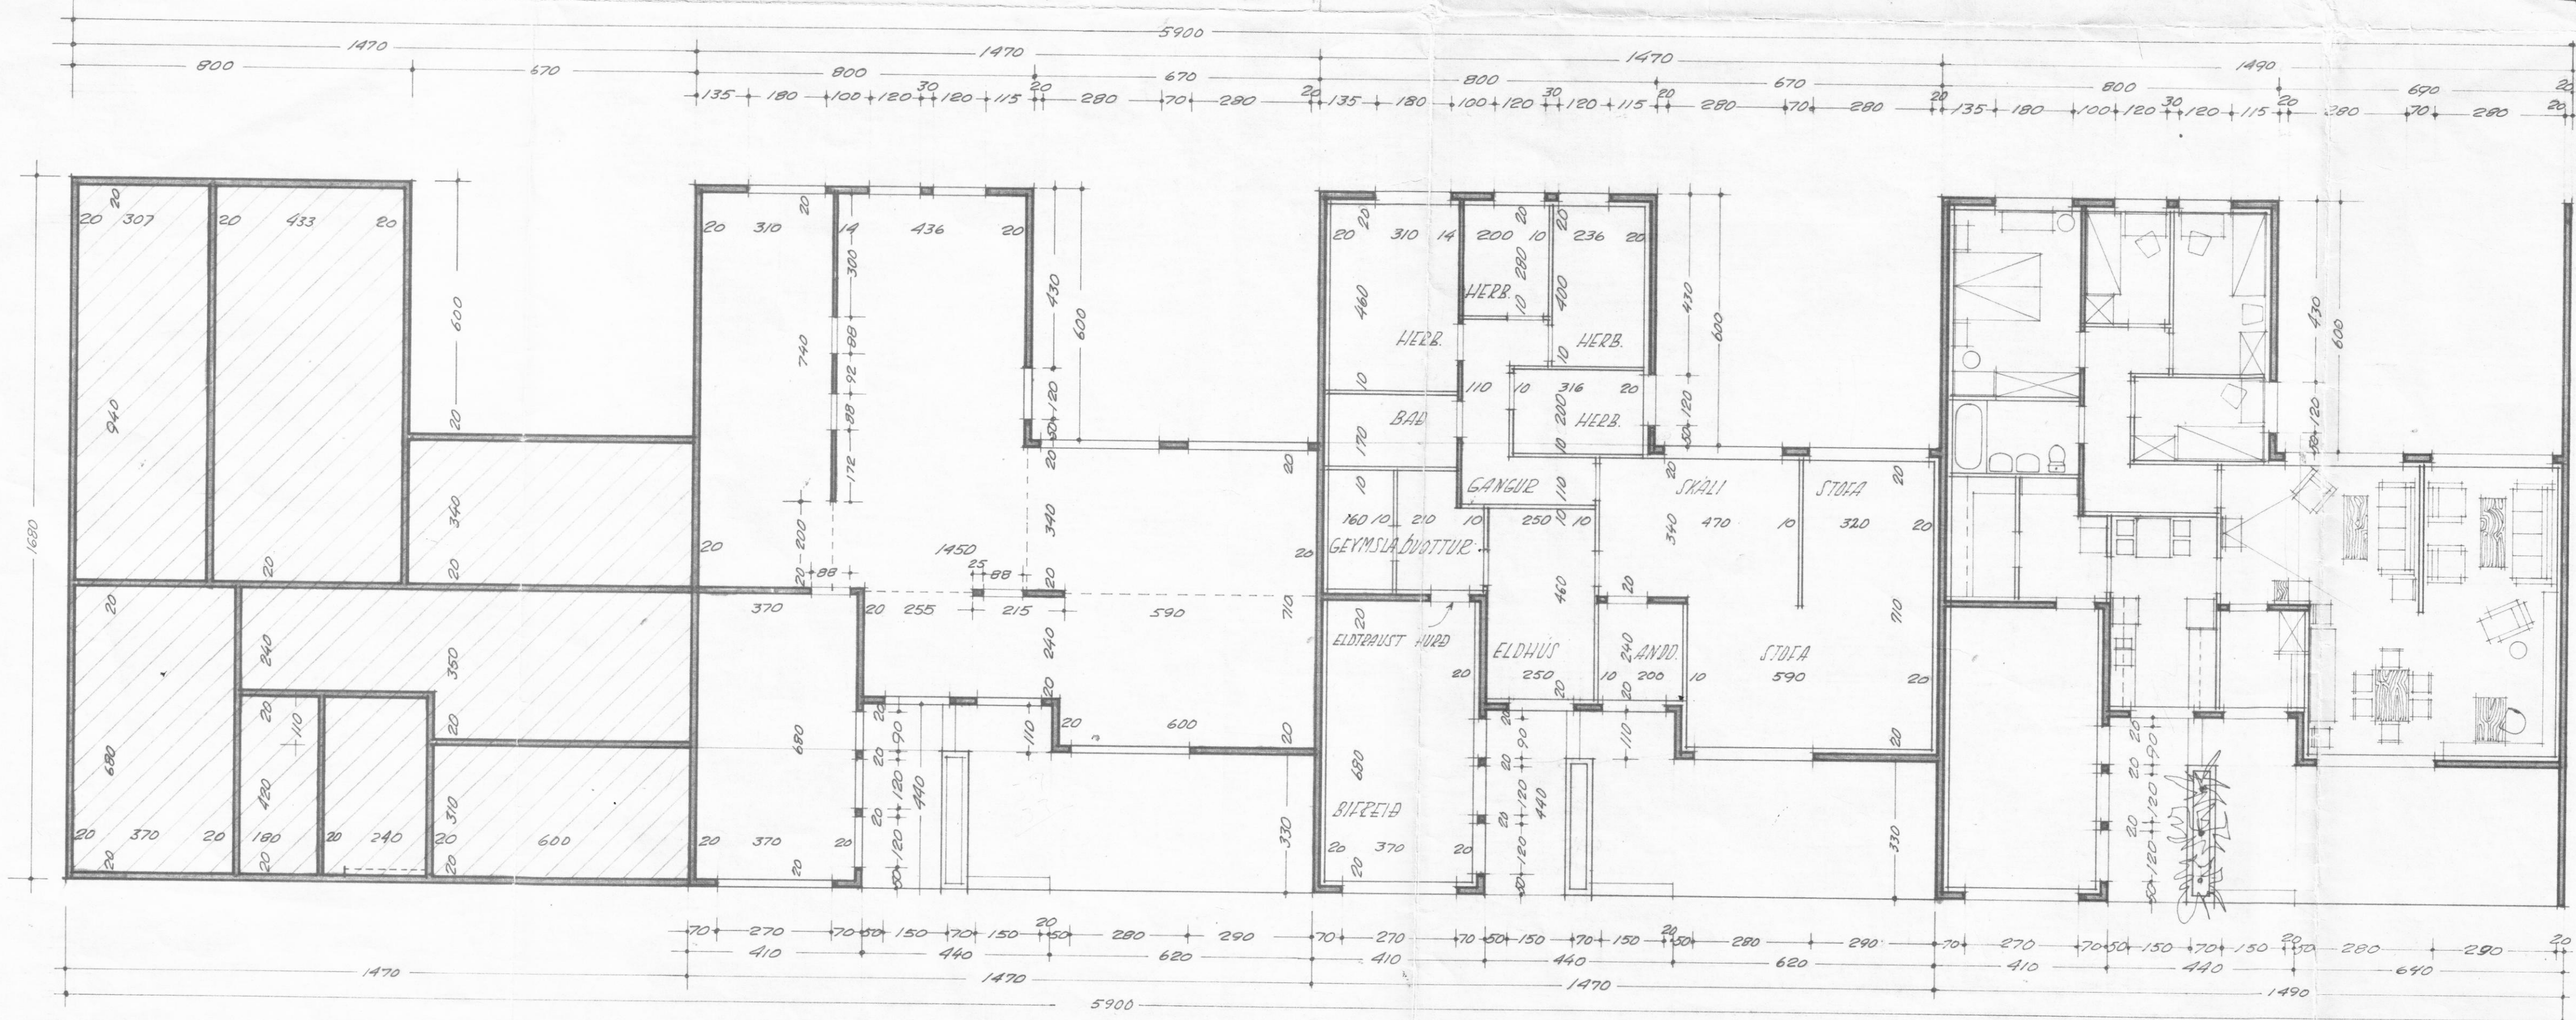
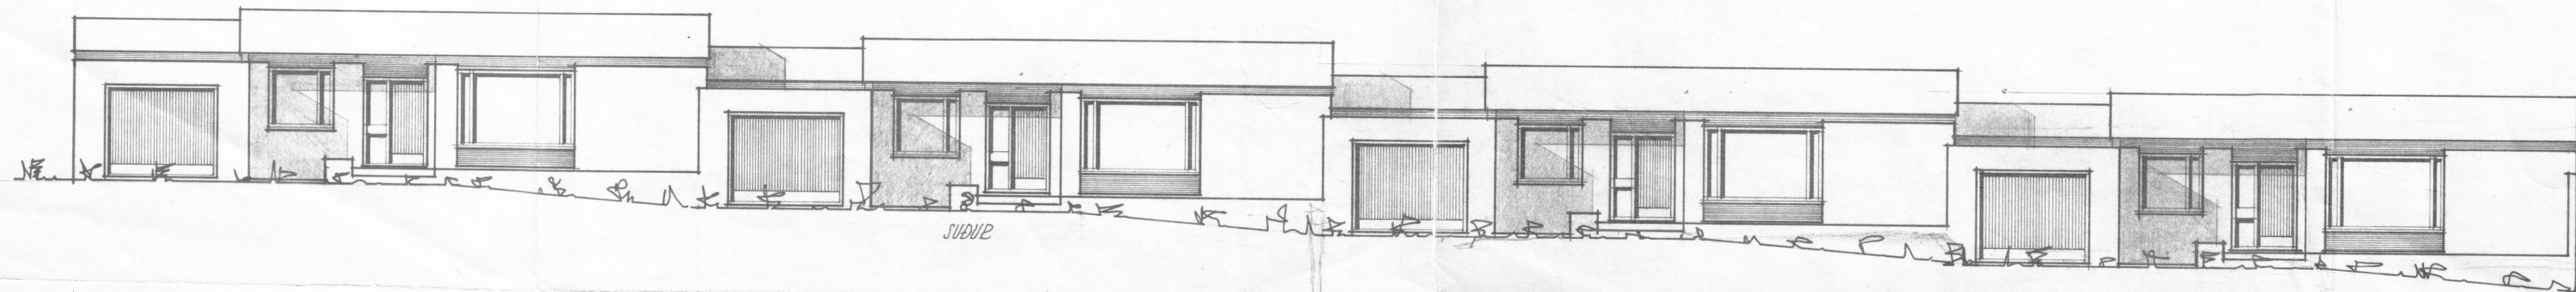
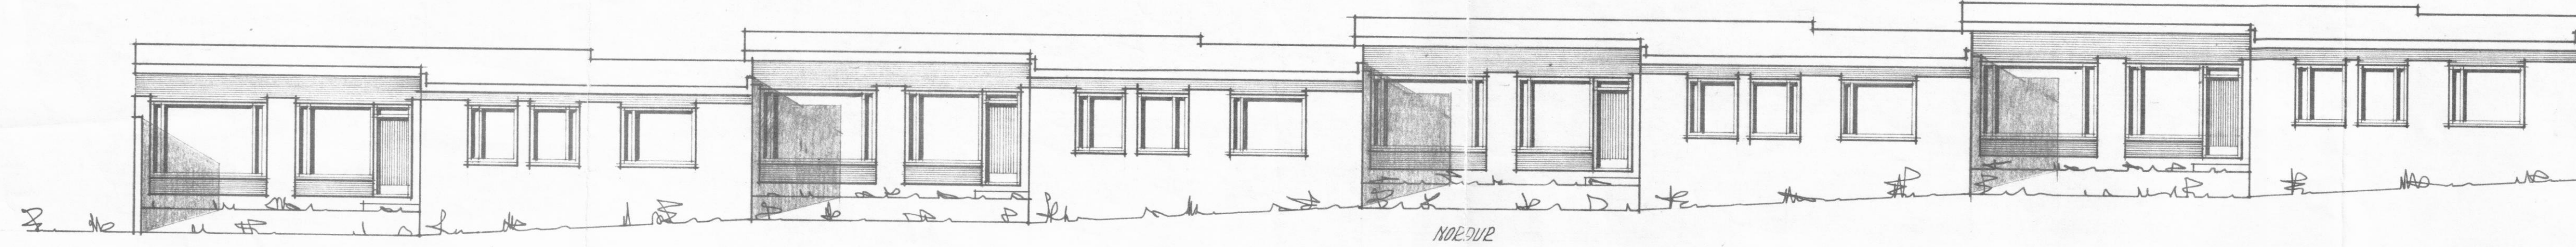
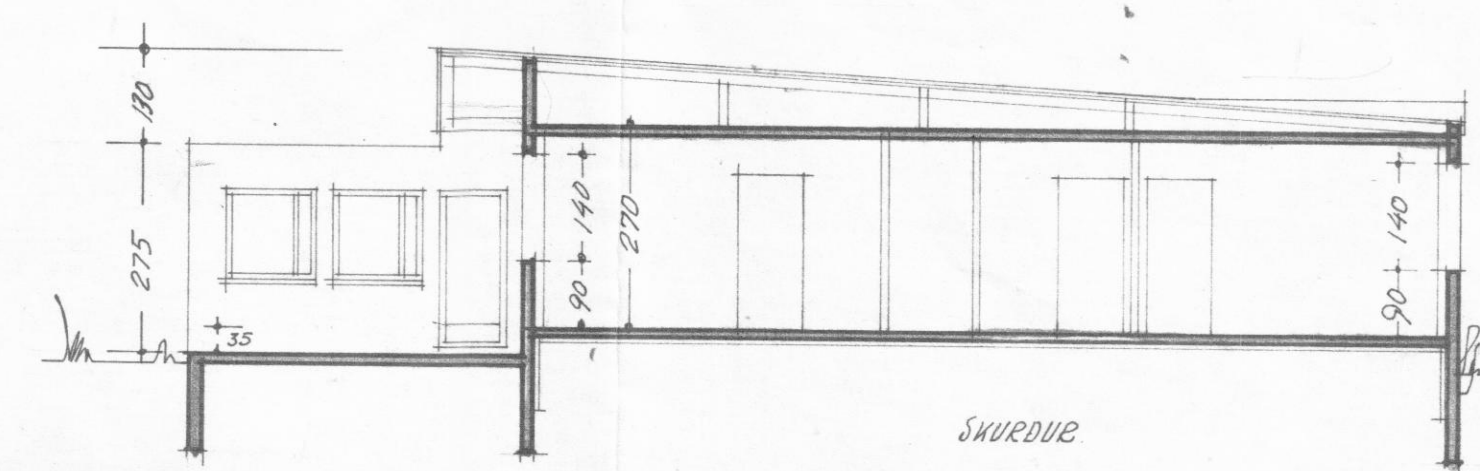
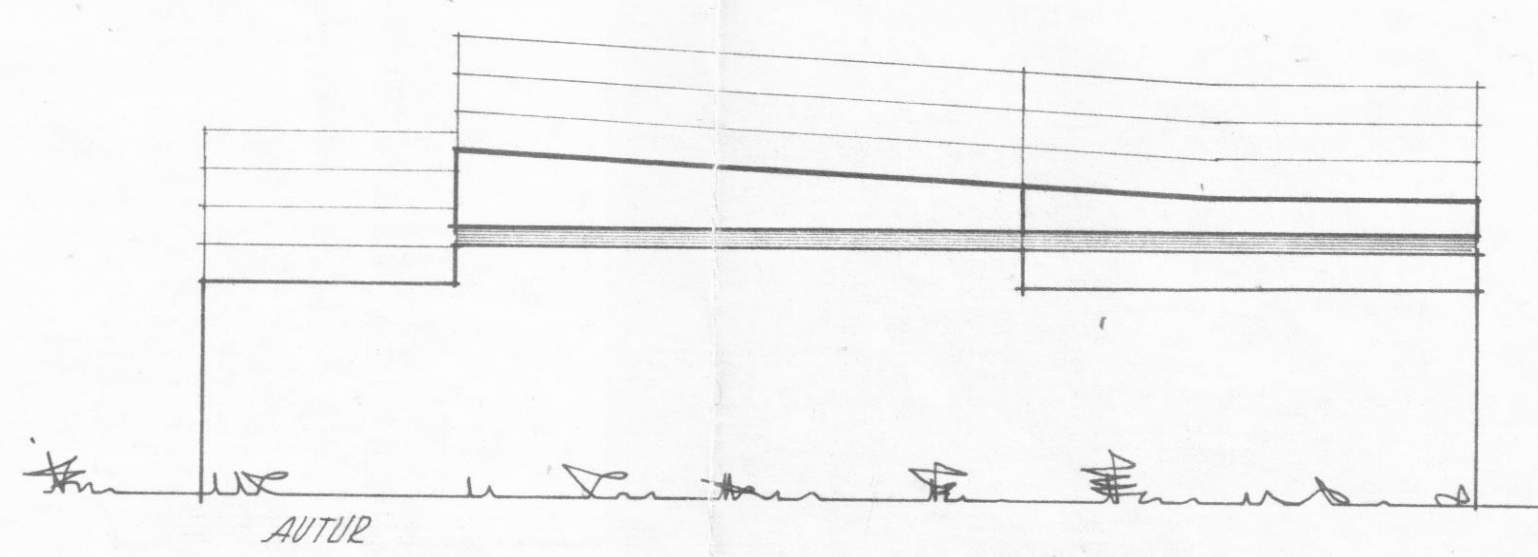


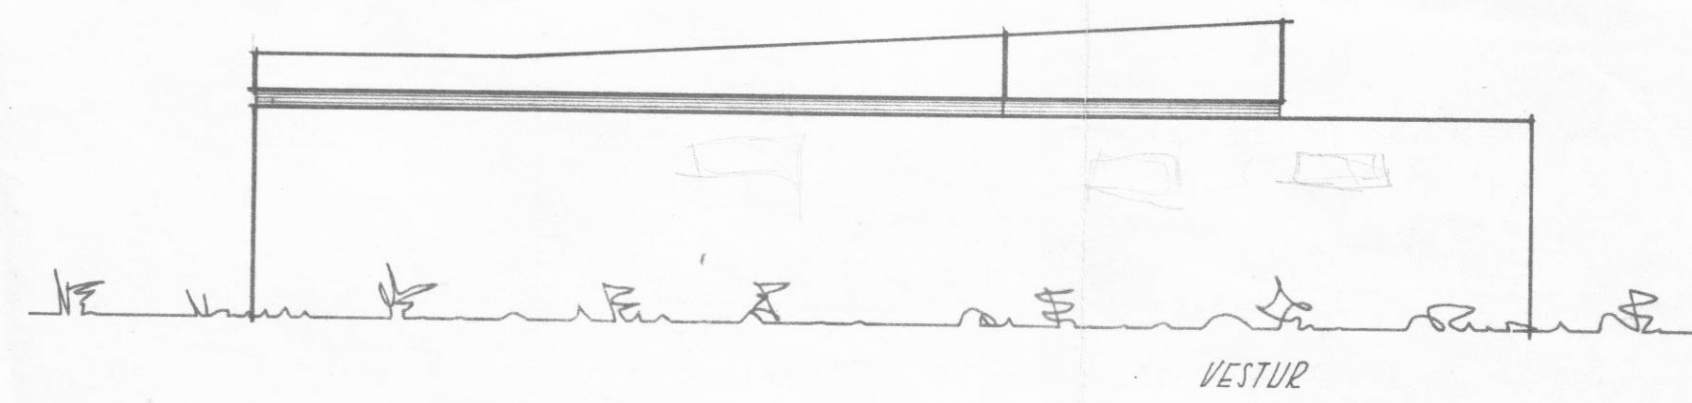

RADHÚS VÍÐ HJARDARSLÓÐ MINISVEGUR 28		HEILIKVÁÐ 201
GRUNNPLAN, ÚTLIT, SKURÐUR OG AFTODUMYND		1:100 OG 1:500
VERKUNIS OG UPPRÁTTAR NÚM. 74017-1		
TEIKNISTOFAN EYRARLANDSVEGI 20 SF. AKUREYRI		ÁRVEIÐIR 1. MARS 1974 HÖNNUNARSTOFAN