



Samp. 12 júlí 1952


f. l. byggingarnefndar hl
Göri Sjöfánsson

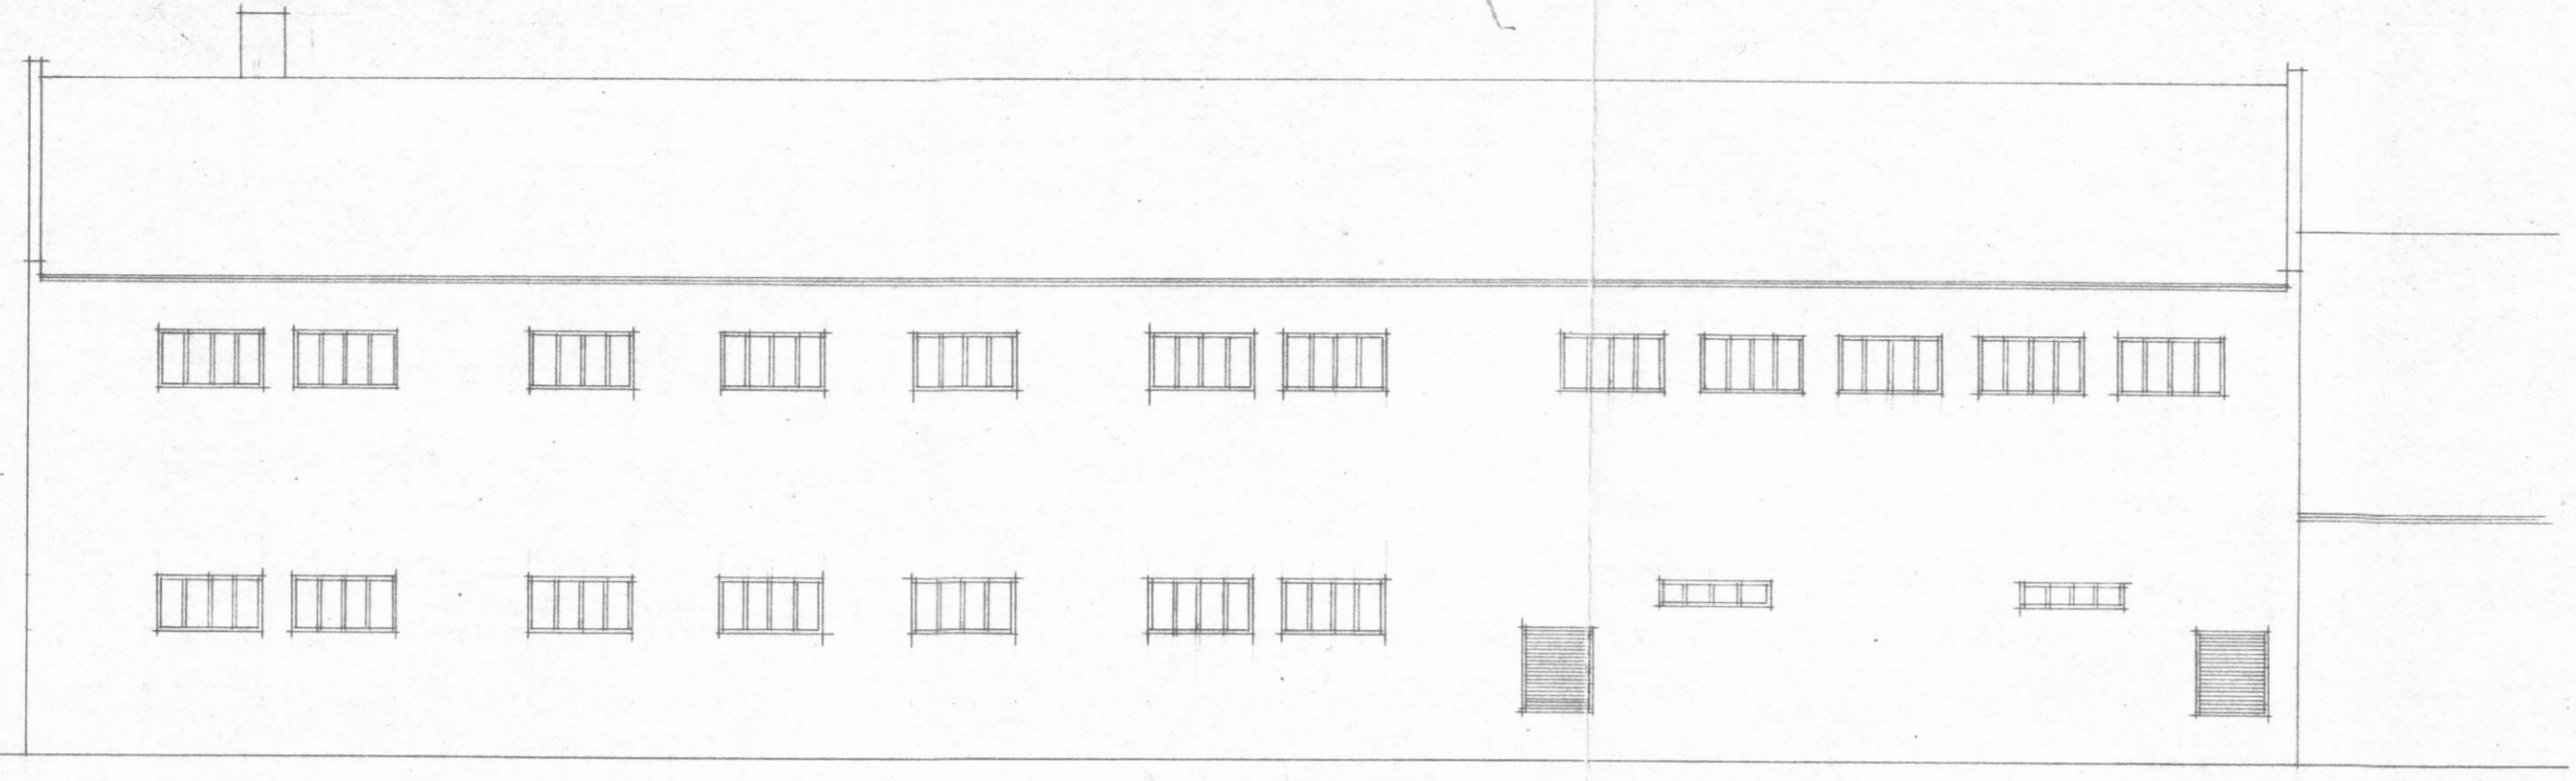


AUSTURHLÍÐ.

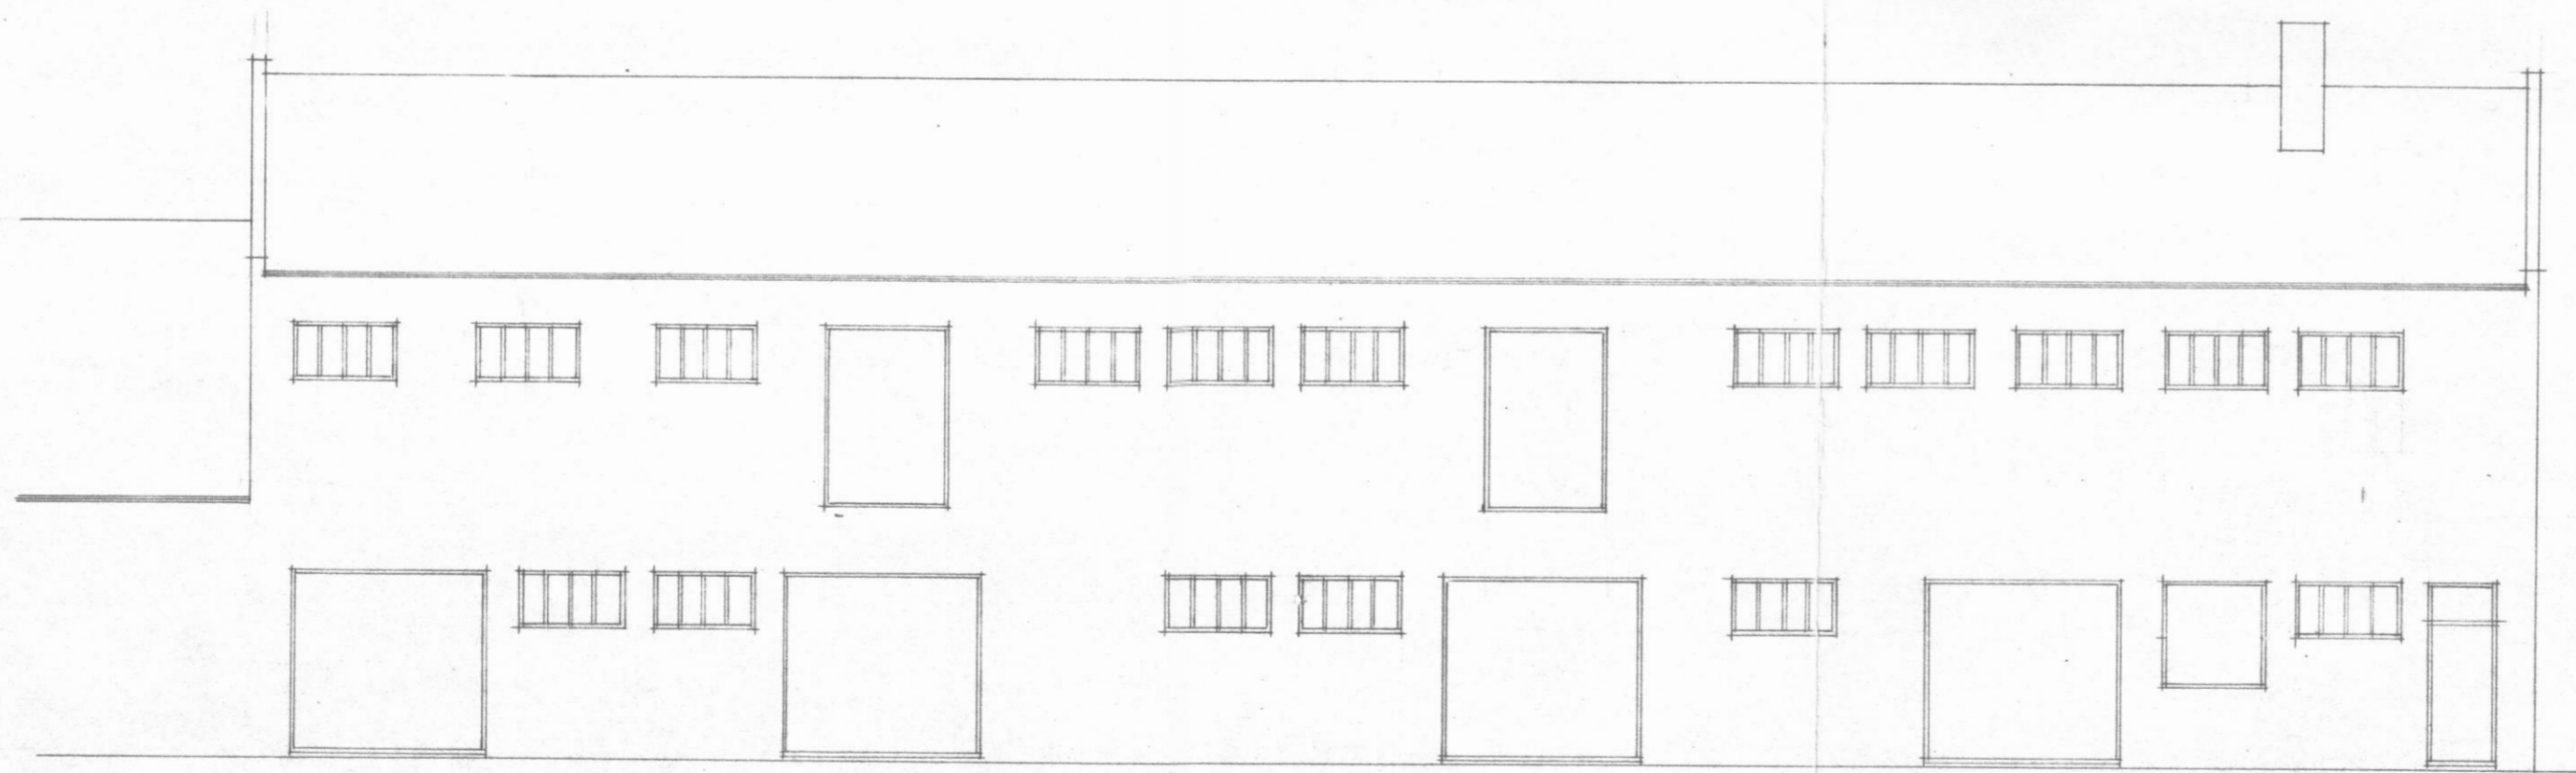

VESTURHLÍÐ.

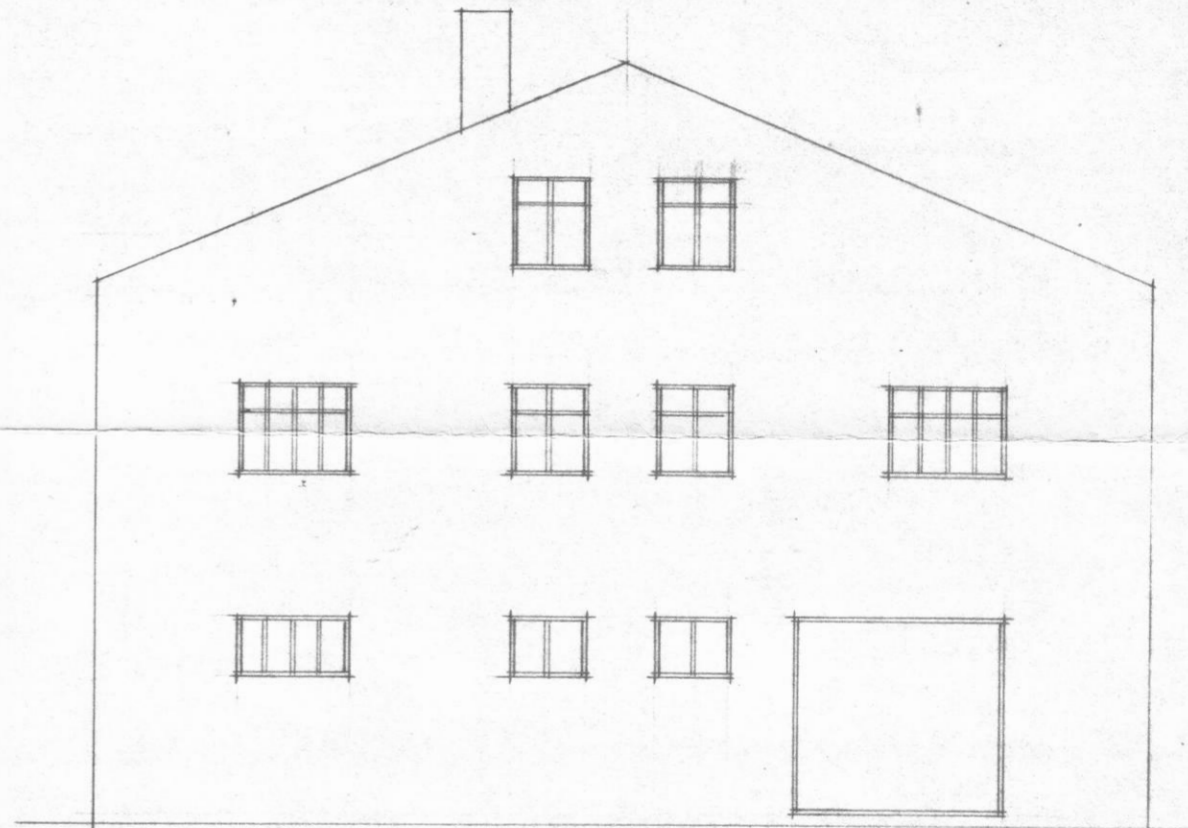

SÚÐURSTAFTI.

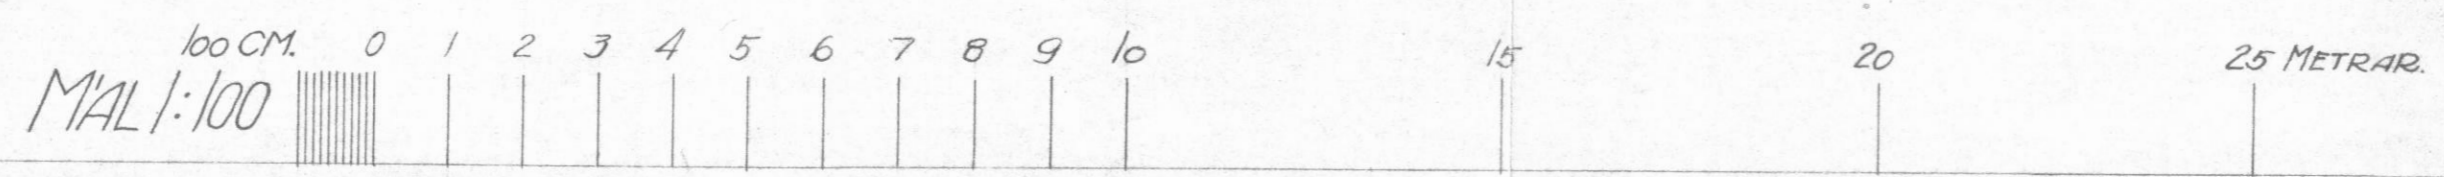

BREYTT Í JÚLÍ 1978
Máafráttarmann

VERBÚÐ EGILS JÚLIUSSONAR, DALVIK.
TEIKNISTOFA K.E.A.
UPPDR. NR. 12/2 - ÚTLITSMYNDIR MÁL 1:100
AKUREYRI, 14. JÚNÍ, 1952.
TEIKNAD:
Mikael Jóhannsson