


Stodir nidur við göt  
M.k.v. 1:5

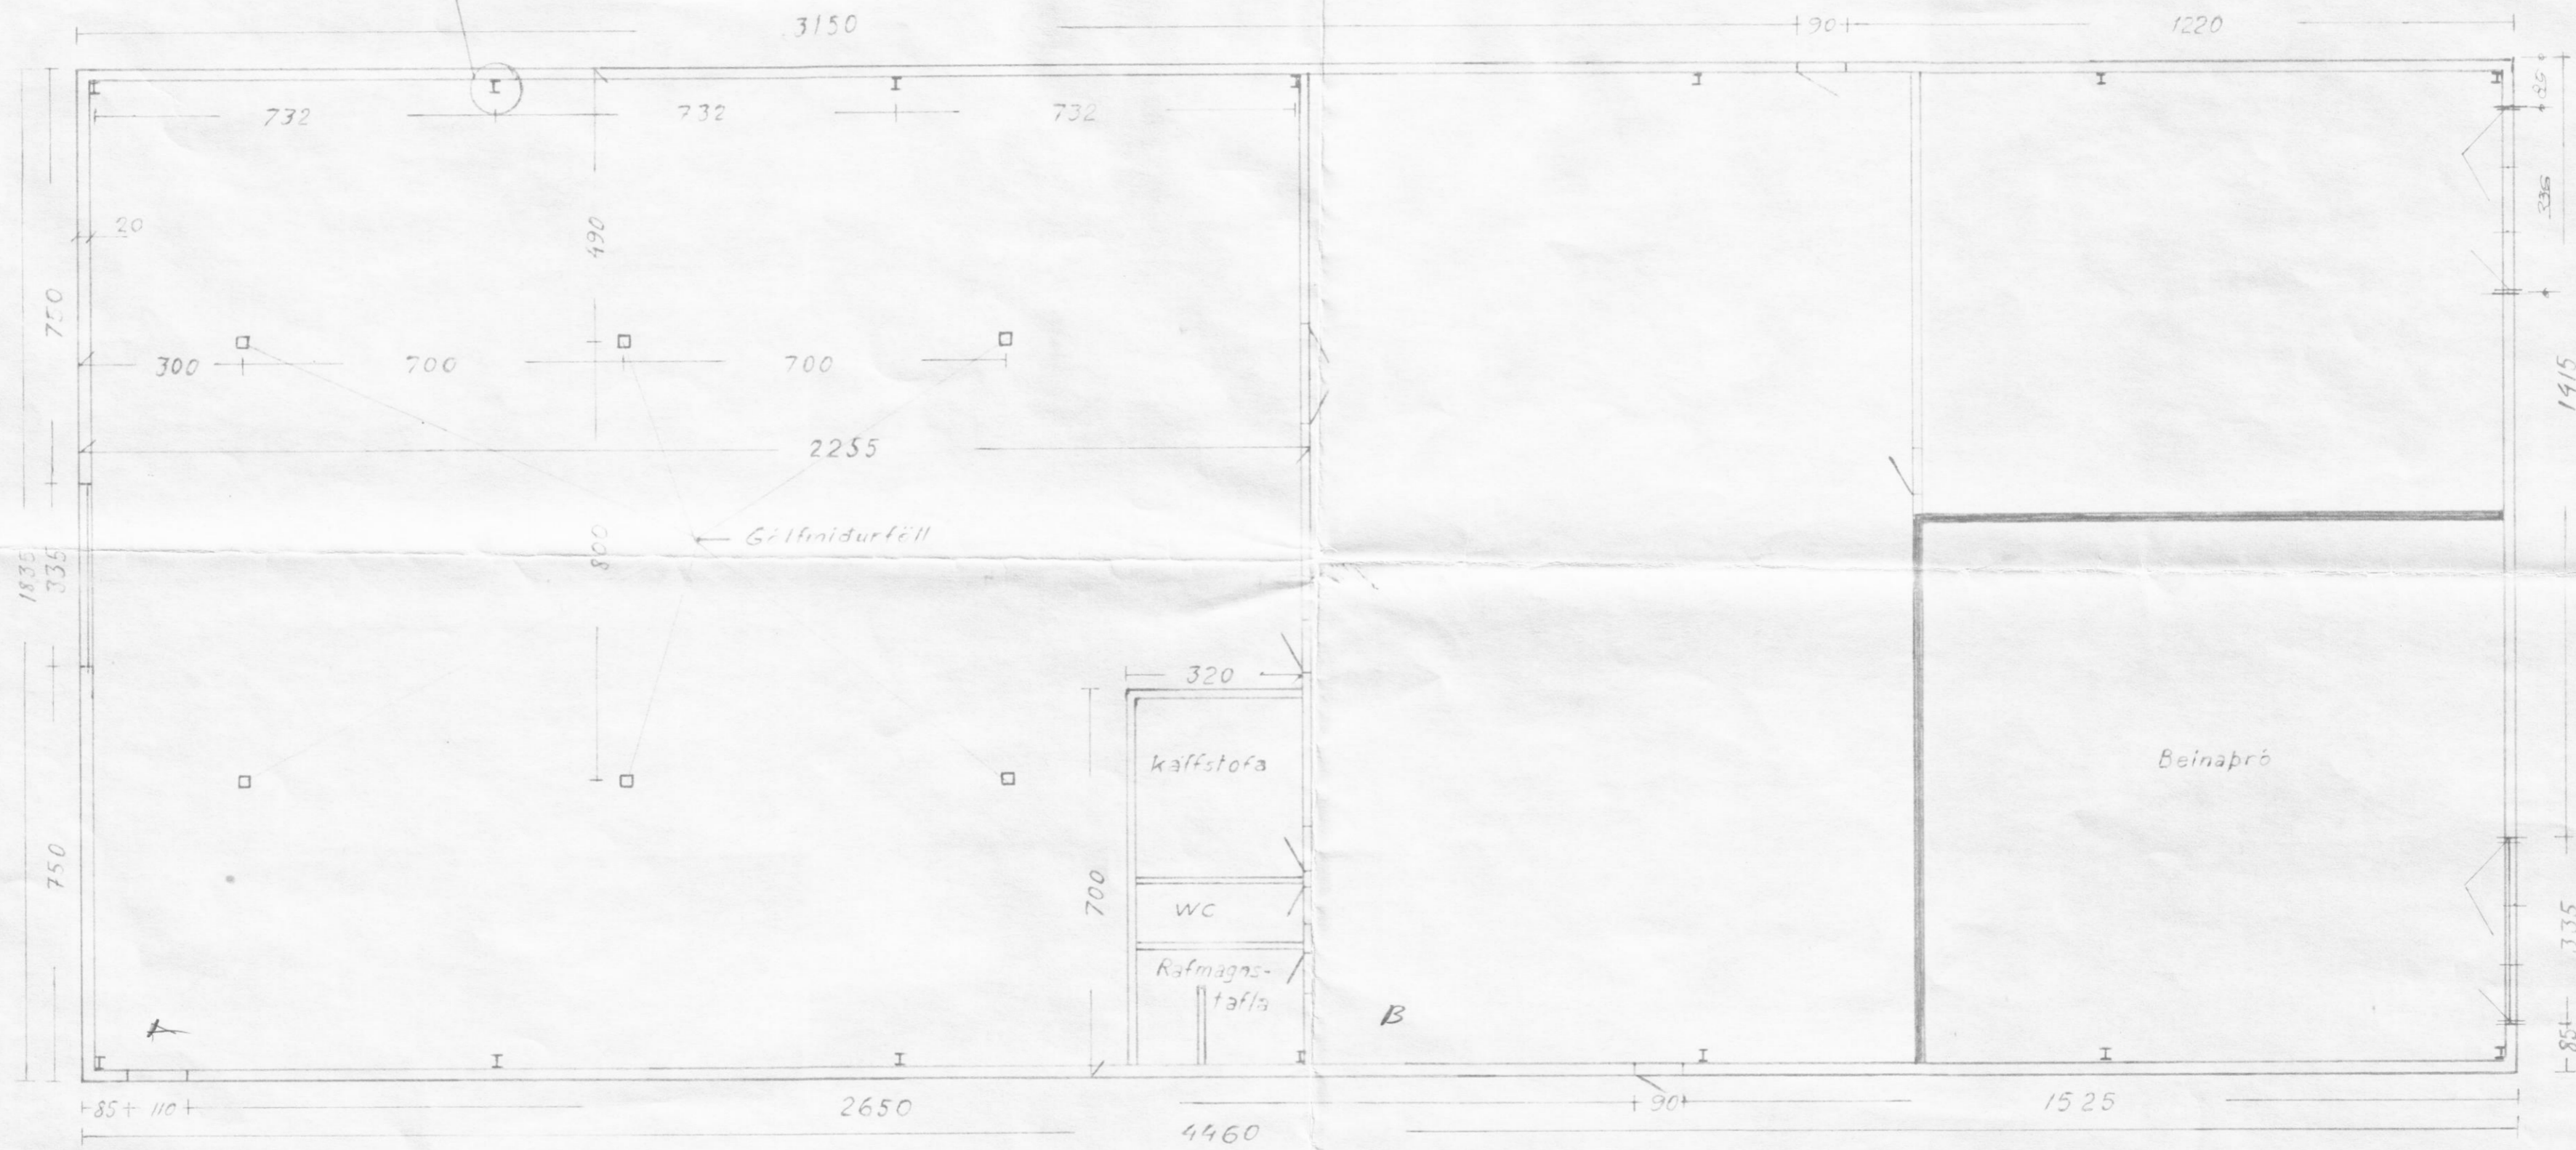

A. 414m<sup>2</sup>  
B. 405 -

Fiskimjölsverksíðjuhús  
Dalvík  
Grunnmynd. M.k.v. 1:100  
Dalvík 27-2 1984

*Óskar Pálmarsson*