



AUSTUR

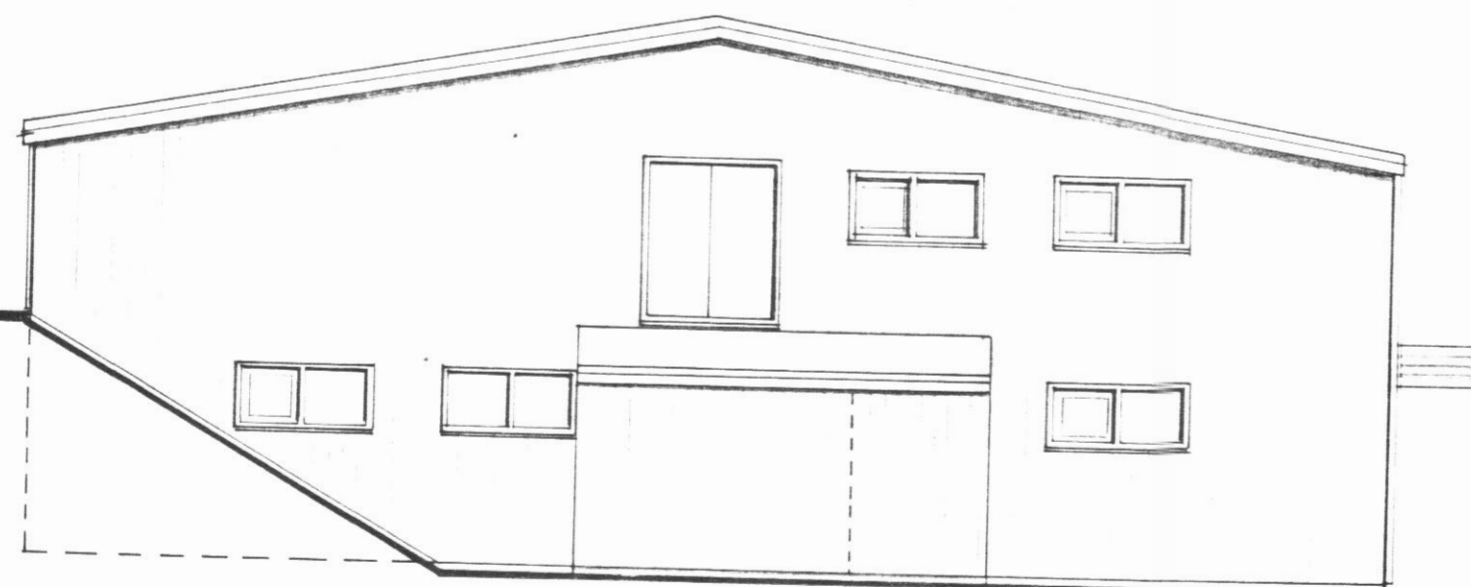

SUÐUR

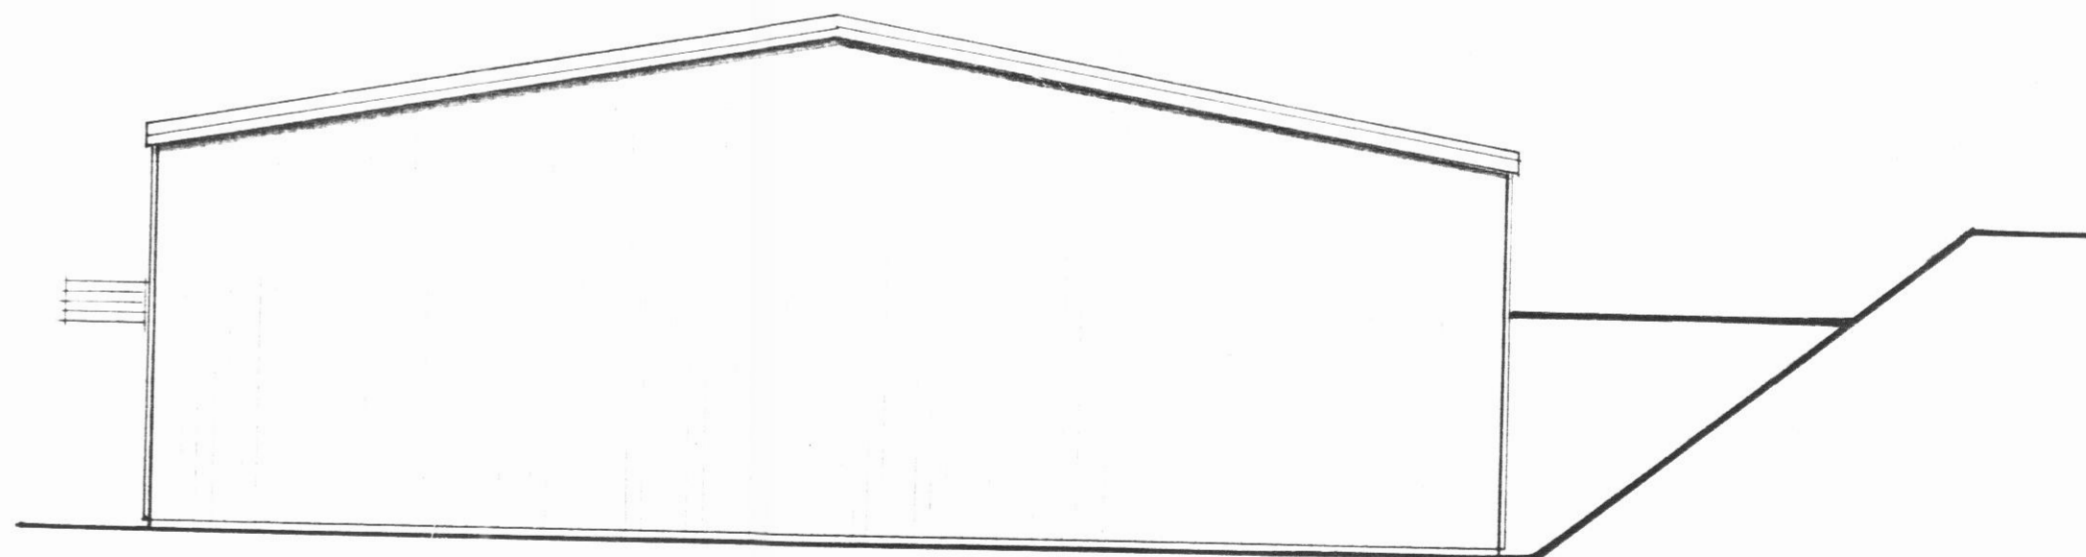


NORÐUR

BREYTING:

VIÐBYGGING SUNNAN HÜSS DAGSETT 28.08.2002

*H. H.*

# BLIKI h.f. Dalvík

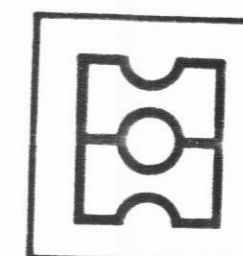

HEITI ÚTLITSMYNDIR

*Hauks Haraldsson*

**teiknistofa**

DAGS. FEB 1986

MKV. 1:100

TEIKN. *H. H.*

VERK

**4**

HAUKS HARALDSSONAR SF.  
 KAUPANGI AKUREYRI SÍMI 96 2320