



SNID 1-1 mkv.1:20

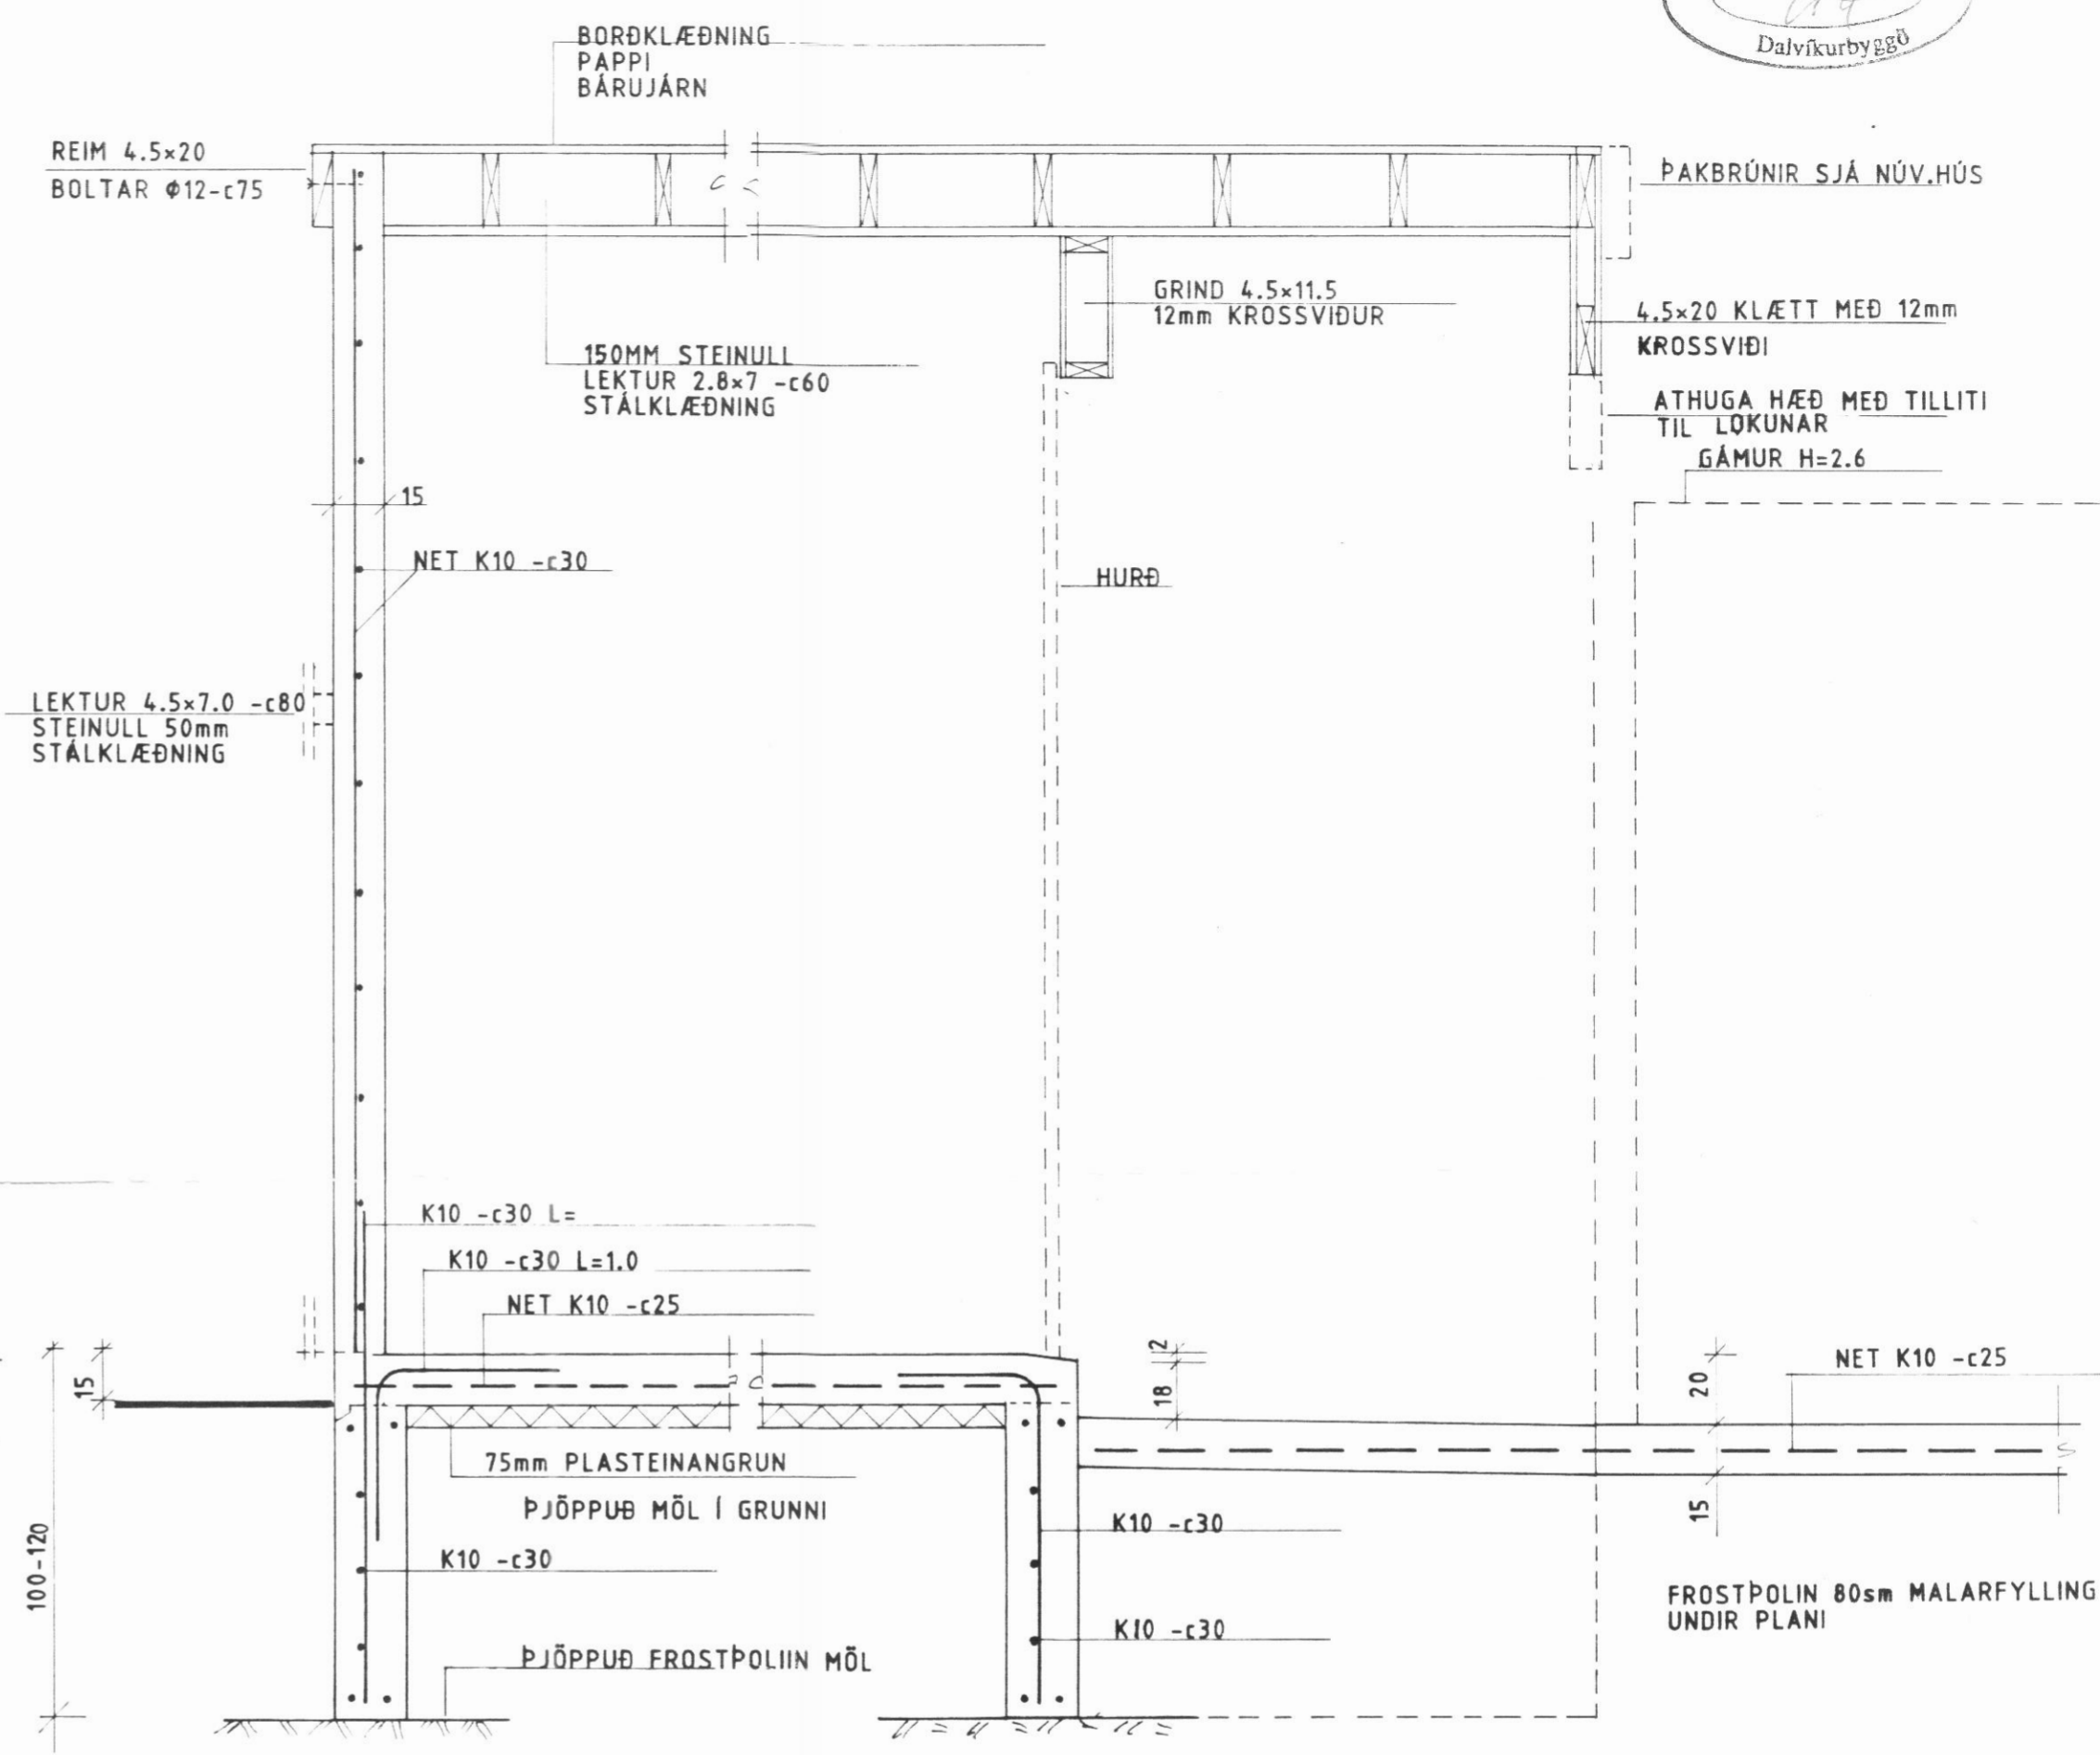

SNID 2-2 mkv.1:20

SKÝRINGAR:  
 ALMENNAR SKÝRINGAR SJÁ TEIKN. NR.K0

RÁNARBRAUT 5, DALVÍK, VIÐBYGGING

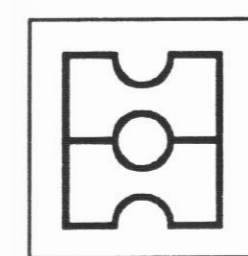

HEITI: SNID 1-1 2-2  
 DAGS. AGÚST 2002  
 MKV. 1:20  
 TEIKN. HH. HÁG.  
 VERK. **KO2**

ARKITEKTA- OG VERKFRÆÐISTOFA HAUKS ehf  
 KAUPANGI V/MÝRARVEG, 600 AKUREYRI, SÍMI 460 4400, FAX 460 4401