



VESTUR

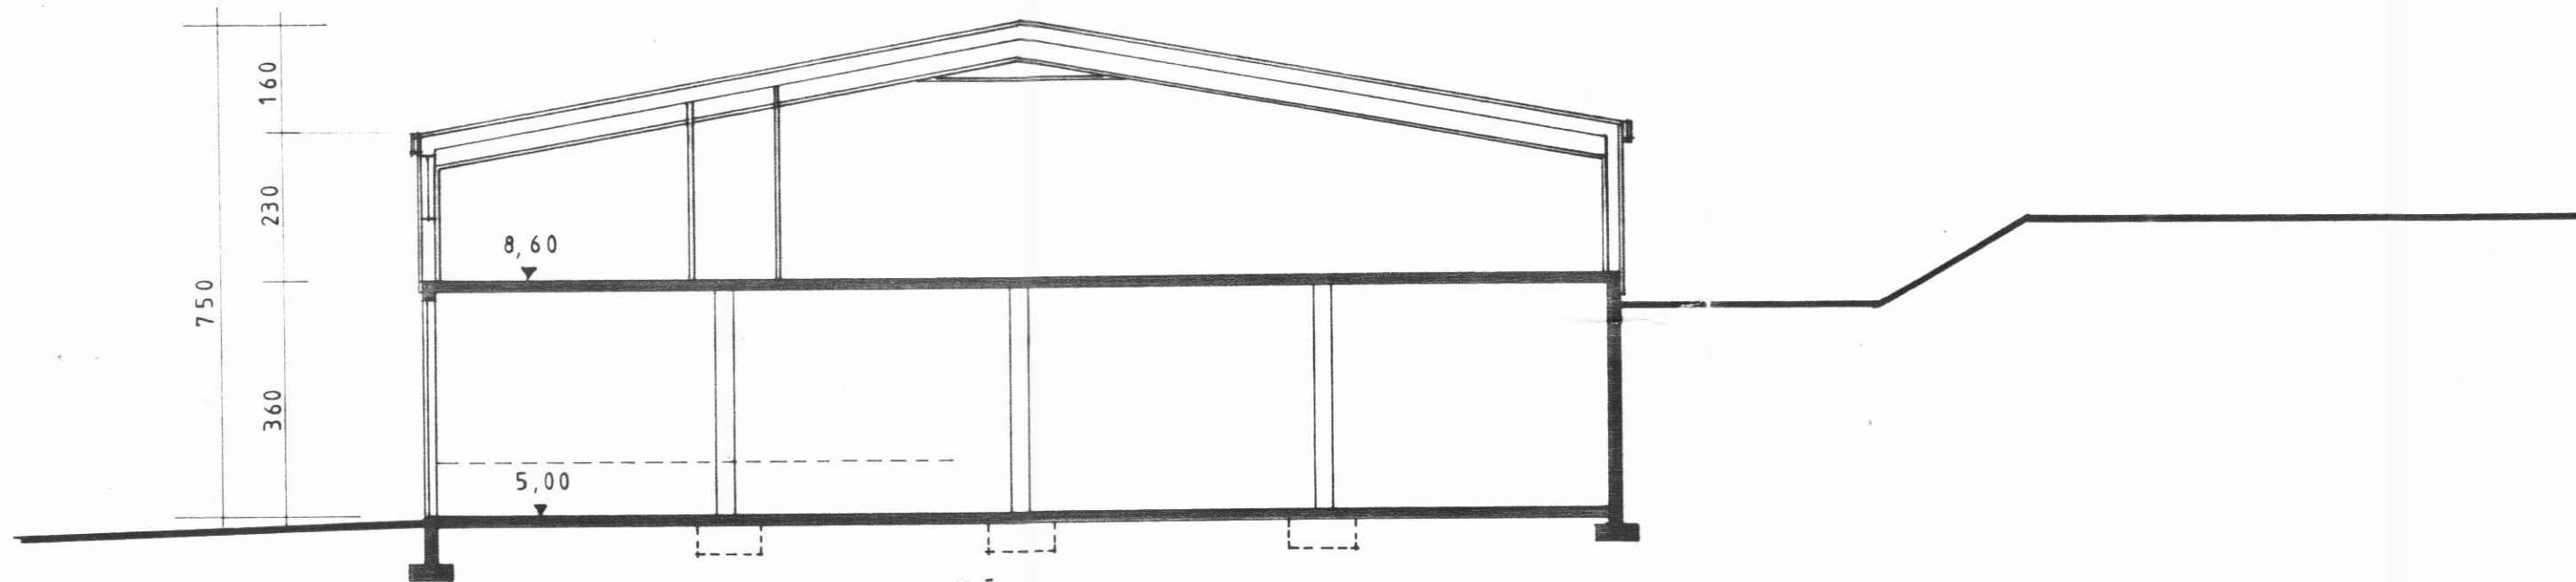

SNID A-A

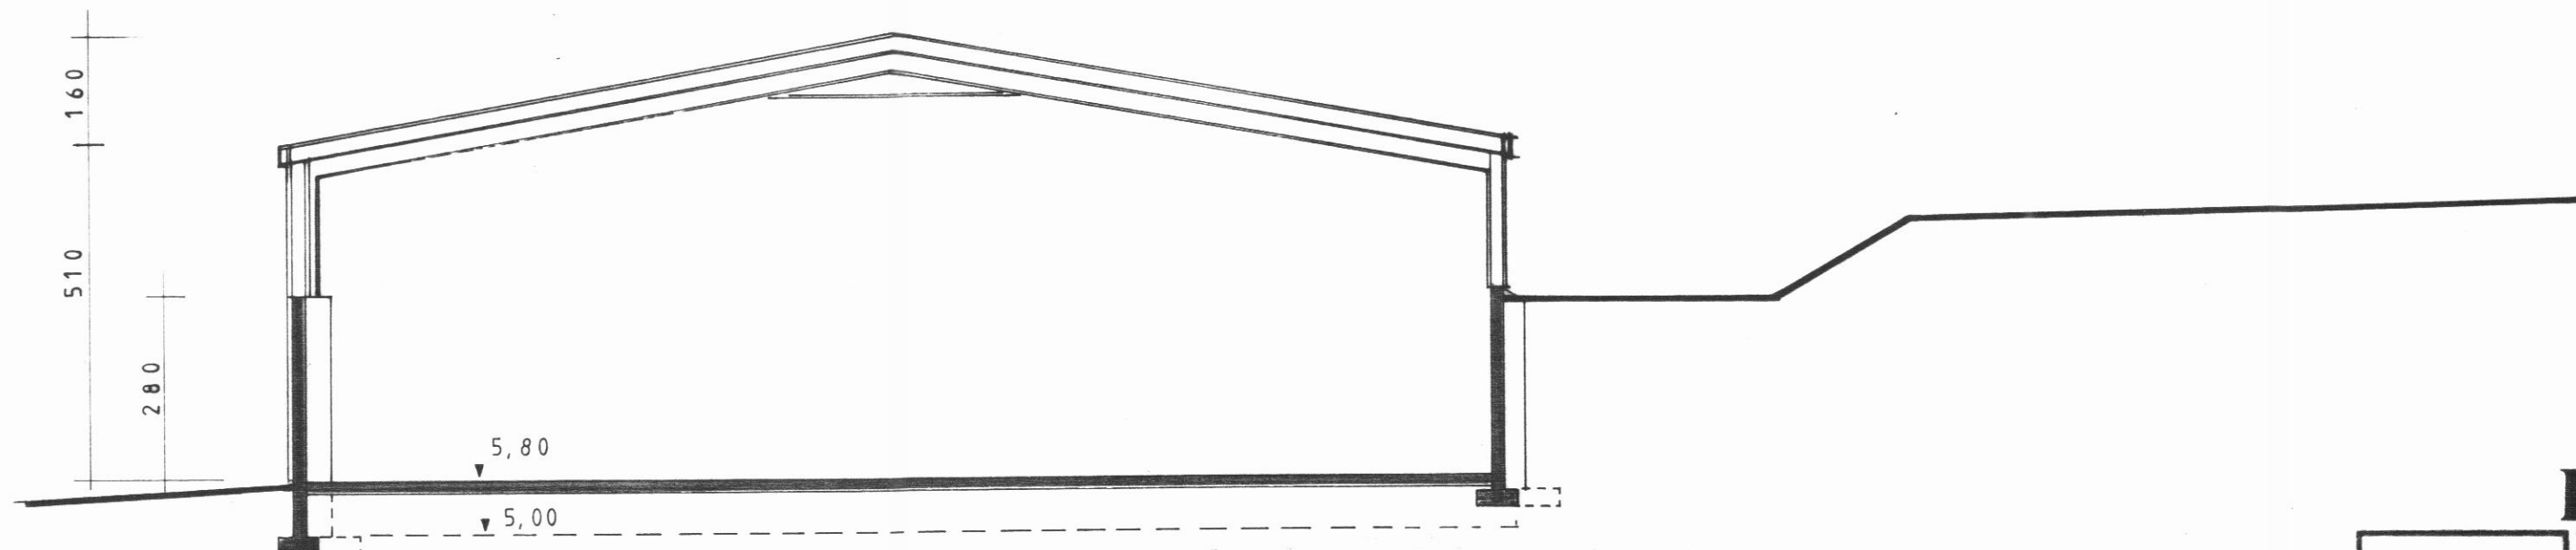

SNID B-B

**BLIKI h.f. Dalvík**


HEITI ÚTLIT, SNEIDING

MKV. 1:100

TEIKN. *D.A.*

VERK

**teiknistofa**

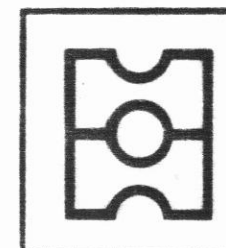

DAGS. FEB. 1986

HAUKS HARALDSSON

KAUPANGI AKUREYRI SÍMI