



NORDUR

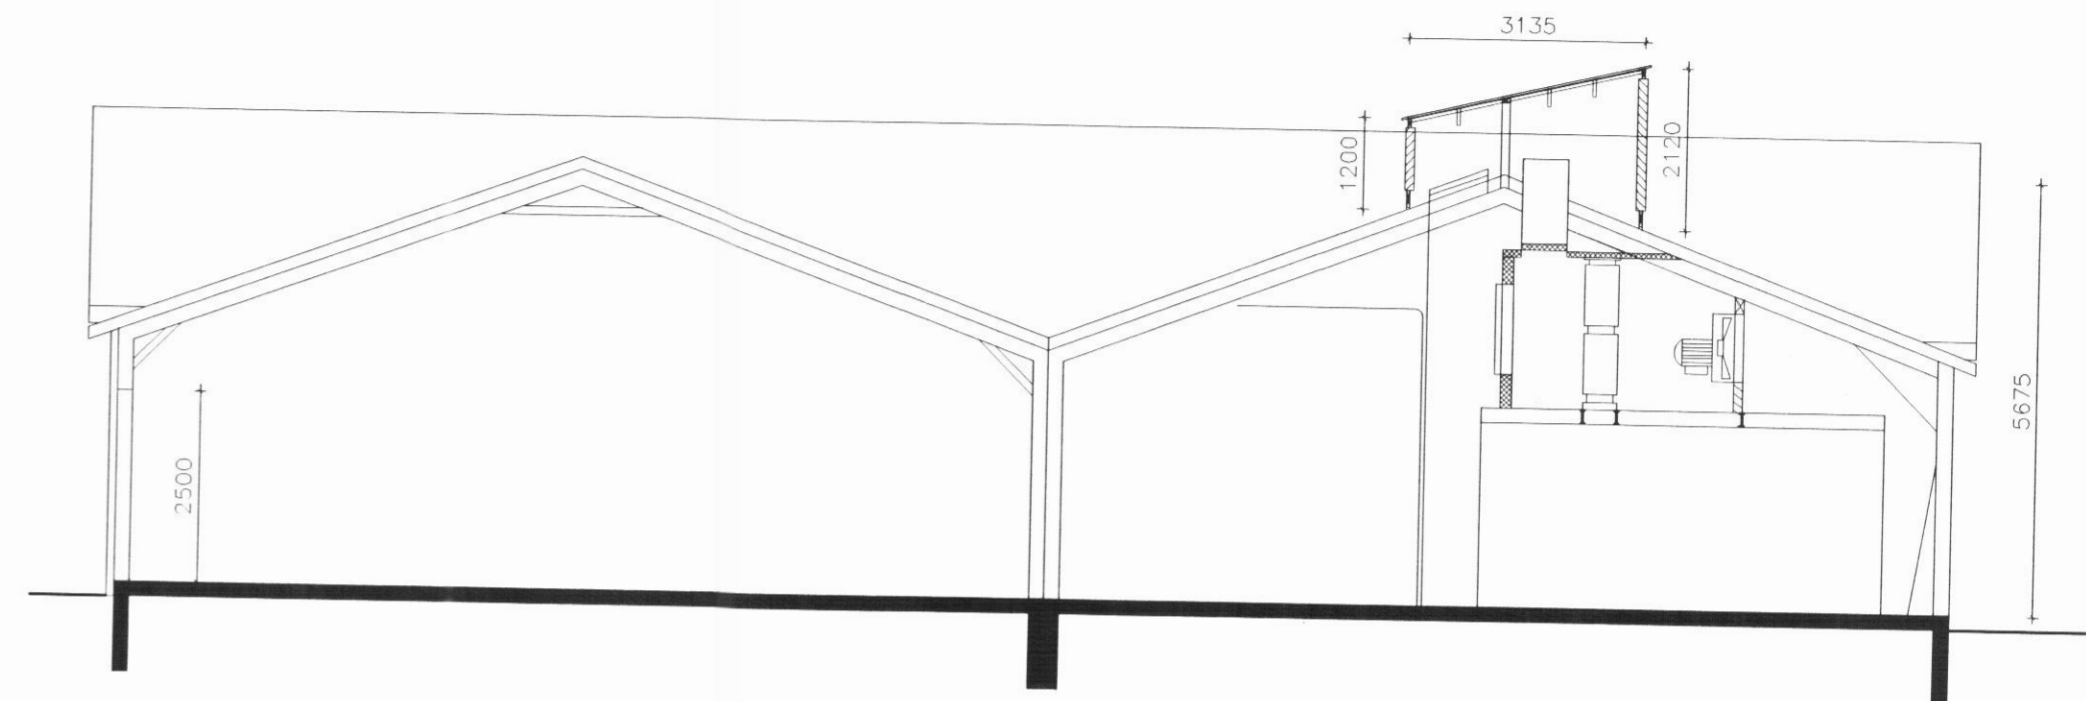

SNID A-A

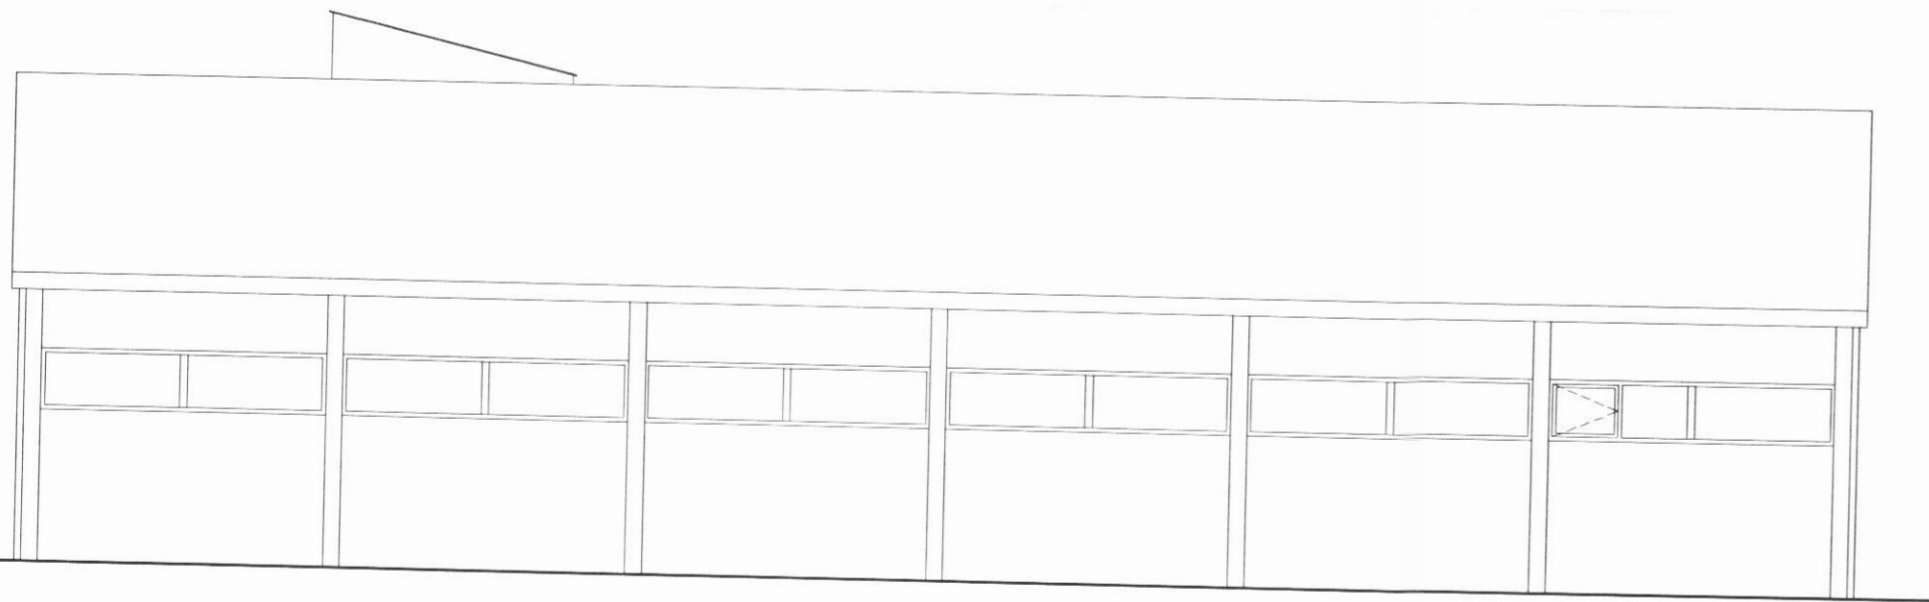

SUDUR



SNID B-B

11/3 '02
 HANNA GAFALETTIR
 BYGGINGA
 AVH

RÁNARGATA 6

ANTON Ó. BRYNJARSSON VERKFRÆÐINGUR KT: 270559-7199

FANNEY HAUUSDÓTTIR ARKITEKT KT: 170561-7249

HAUKUR HARALDSSON TÆKNIFRÆÐINGUR KT: 260938-2079

AVH

ÚTLIT, SNID

DAGS: 21.12.2001

MKV: 1:100

TEIKN:

YFIR:

BREYTING:

A03