




STÆRÐIR:		
GRUNNFLÖTUR	338.4 M2	
MILLILOFT	90.5 M2	
SAMTALS	428.7 M2	1.641.24 M3
LÓÐ	1962.6 M2	
NÝTING	0.22	

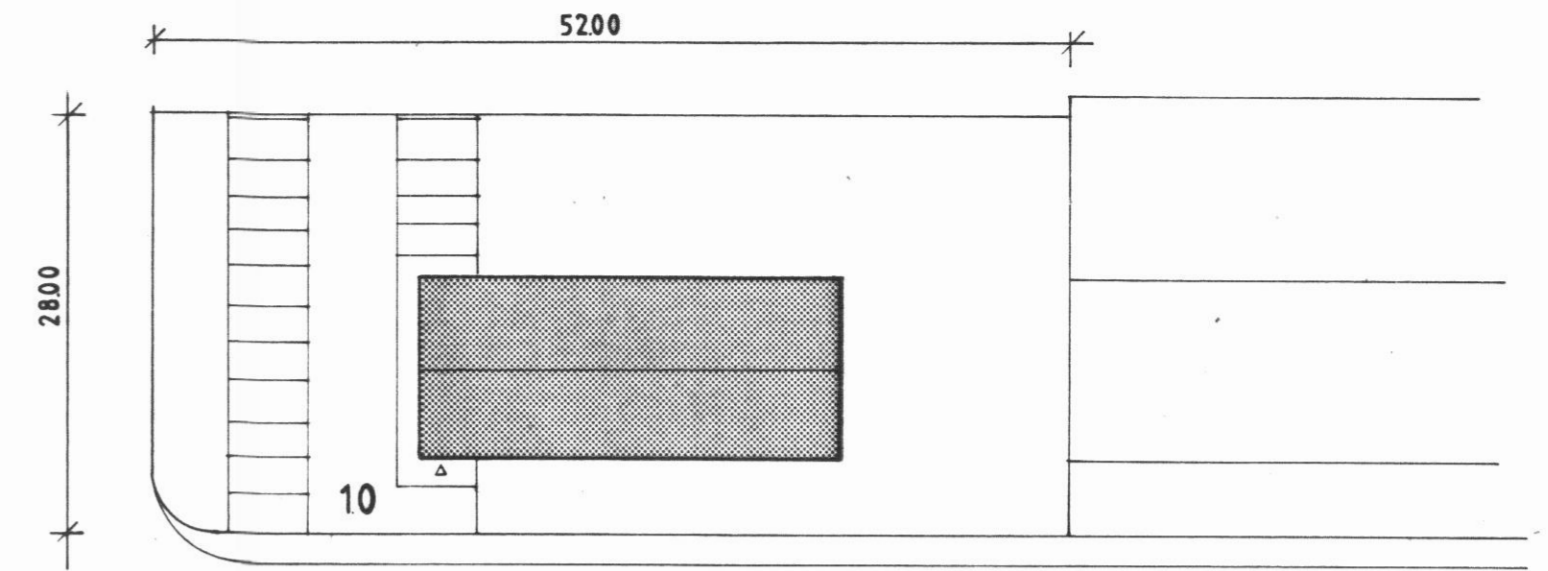

RÁNARBRAUT

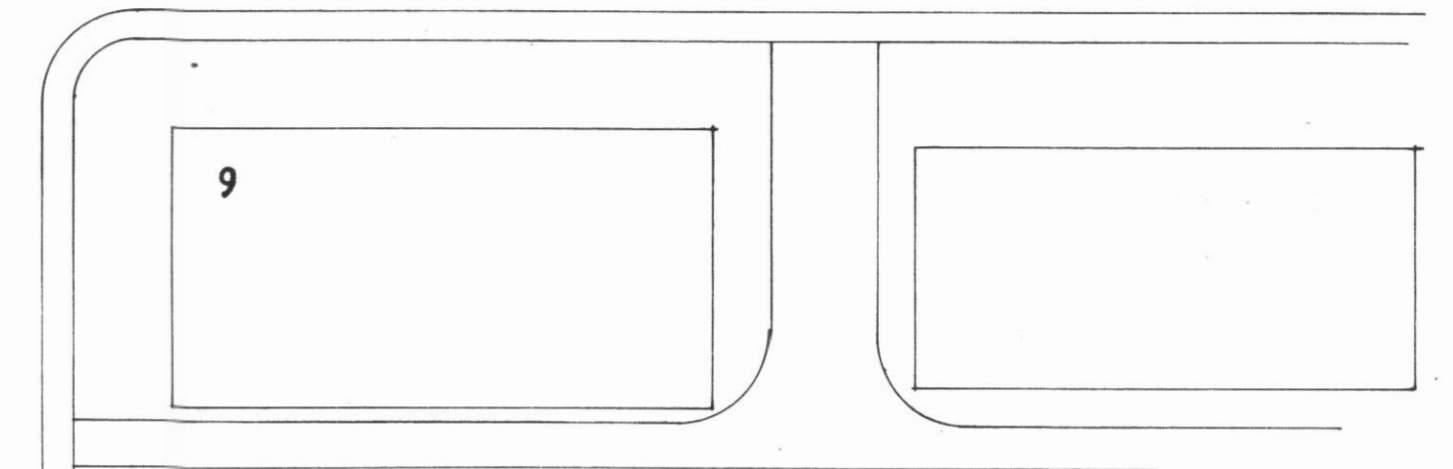


AFSTÖÐUMYND m.1:500

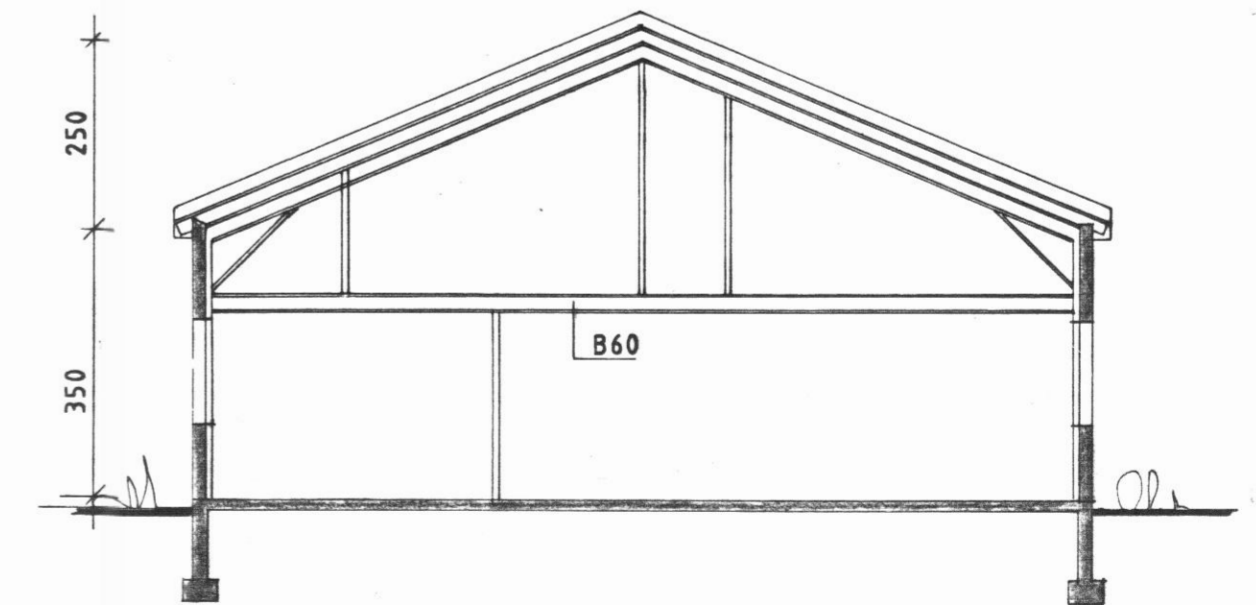

SNID AA

HÚS TEIKNÆÐ AF MIKAEL JÓHANNSSYNI  
DAGS. JÚNÍ 1973.  
BREYTING: STAFSMANNAÐSTADA JAN.1998.

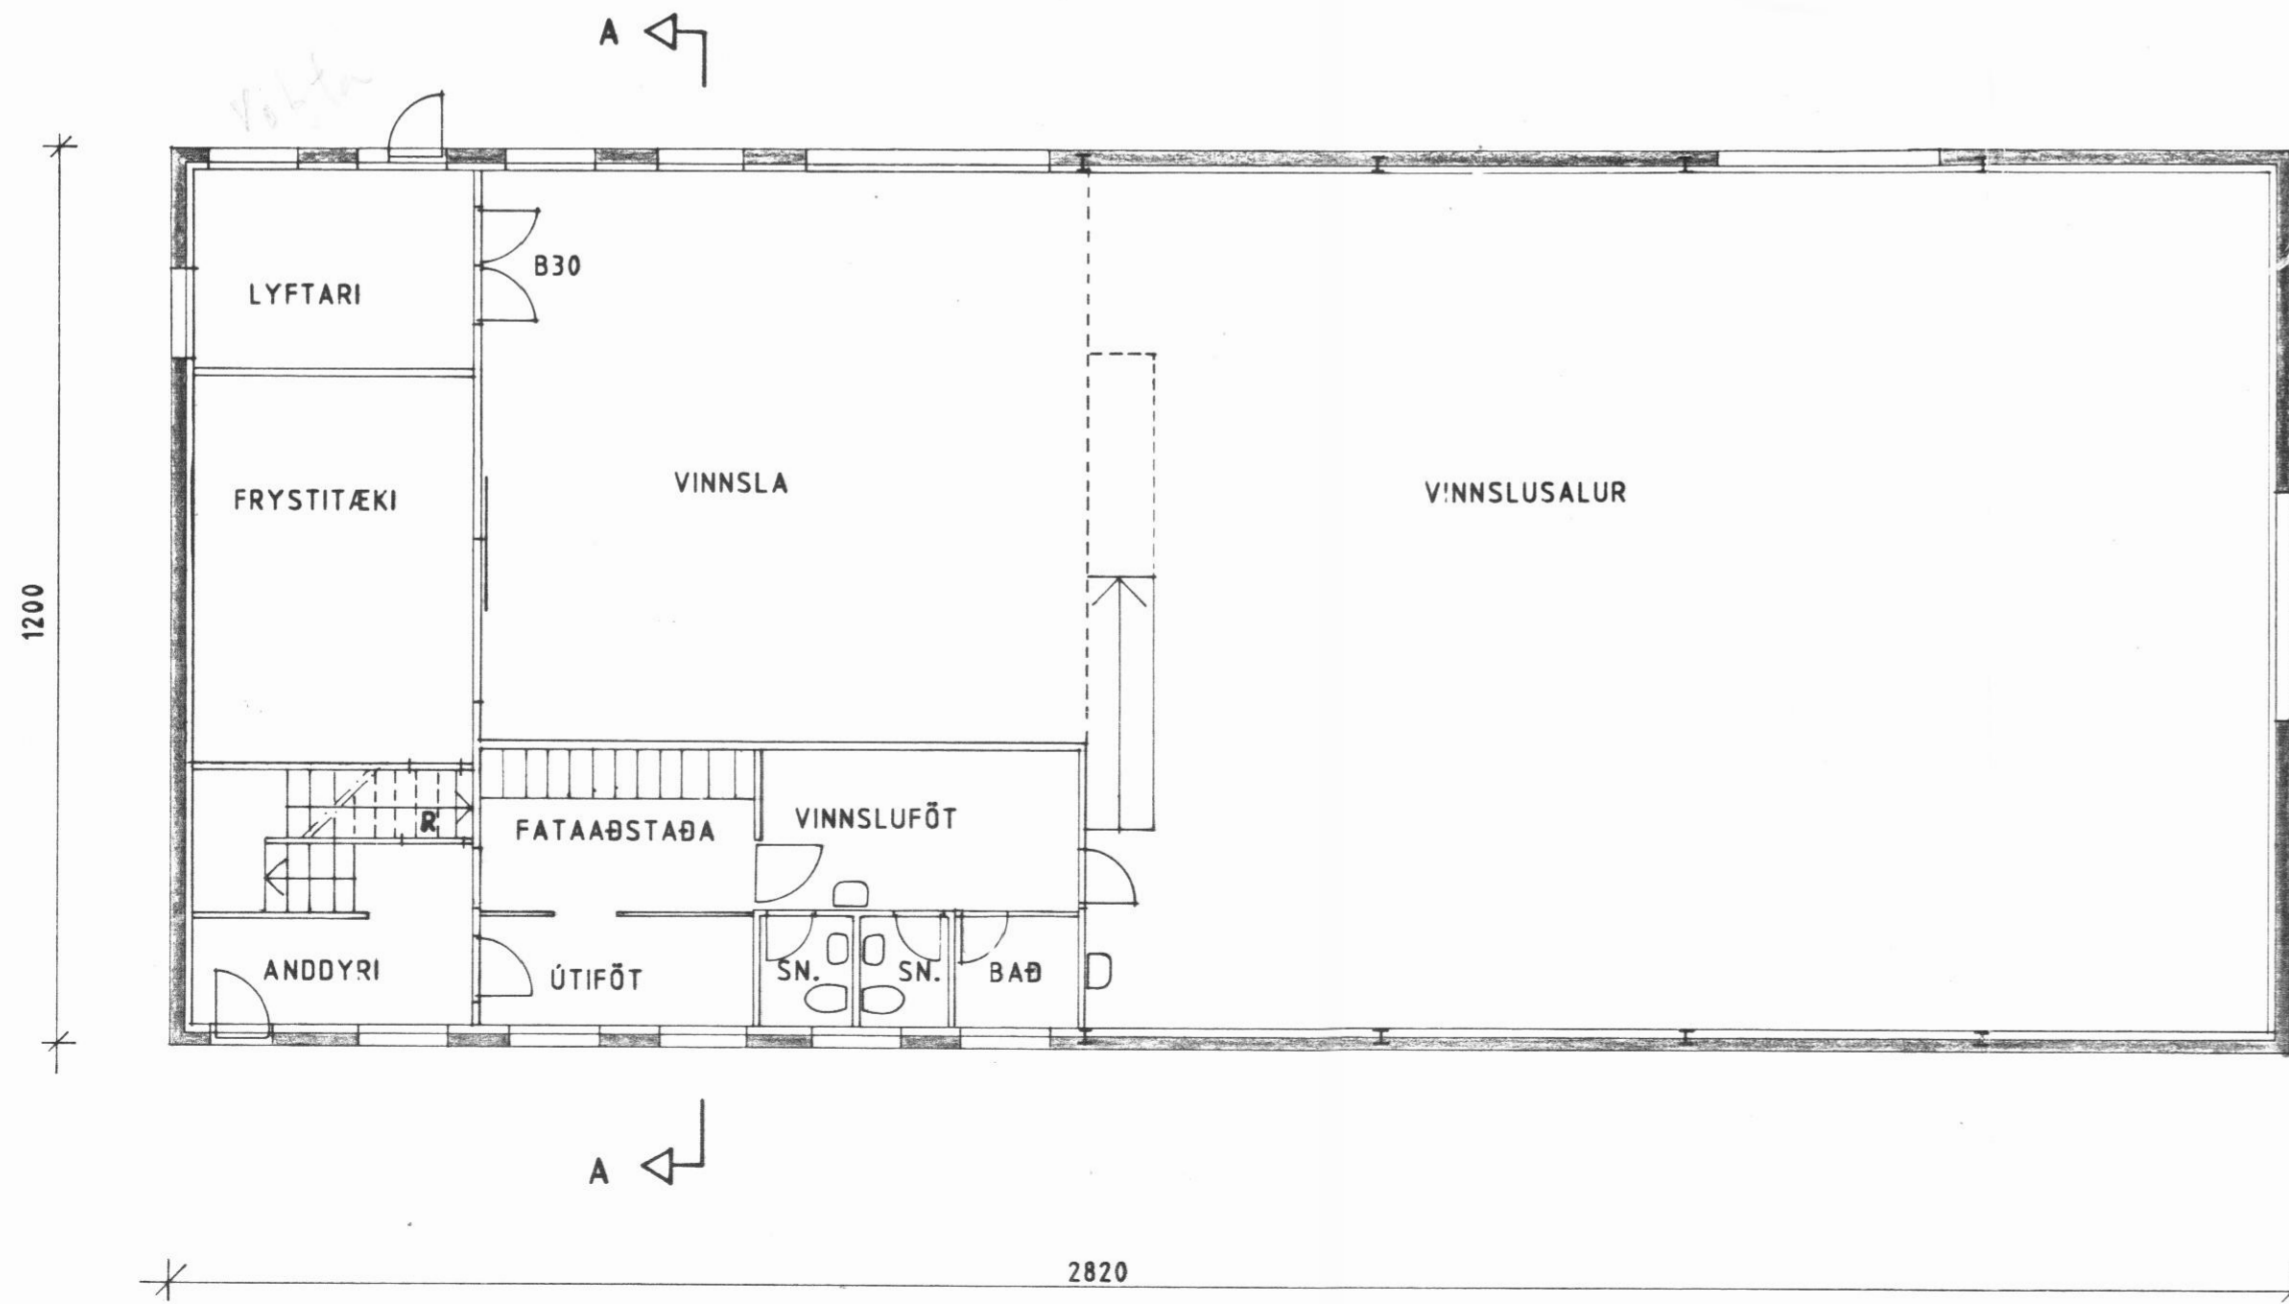

GRUNNMYND m.1:100  
ALLIR VEGGIR OG STIGI SÉU B60

RÁNARBRAUT 10, DALVÍK

	HEITI: GRUNNMYND, SNID OG AFSTÖÐUMYND	DAGS. JAN. 1998 MKV. 1:100, 1:500 TEIKN. HÁG VERK.	A01
	<b>ARKITEKTA- OG VERKFRÆDISTOFA HAUKS ehf.</b>		
	KAUPANGI V/MYRARVEG, 600 AKUREYRI. SIMI 462 3202. FAX 462 3233		