



BITI B1

6 - 6

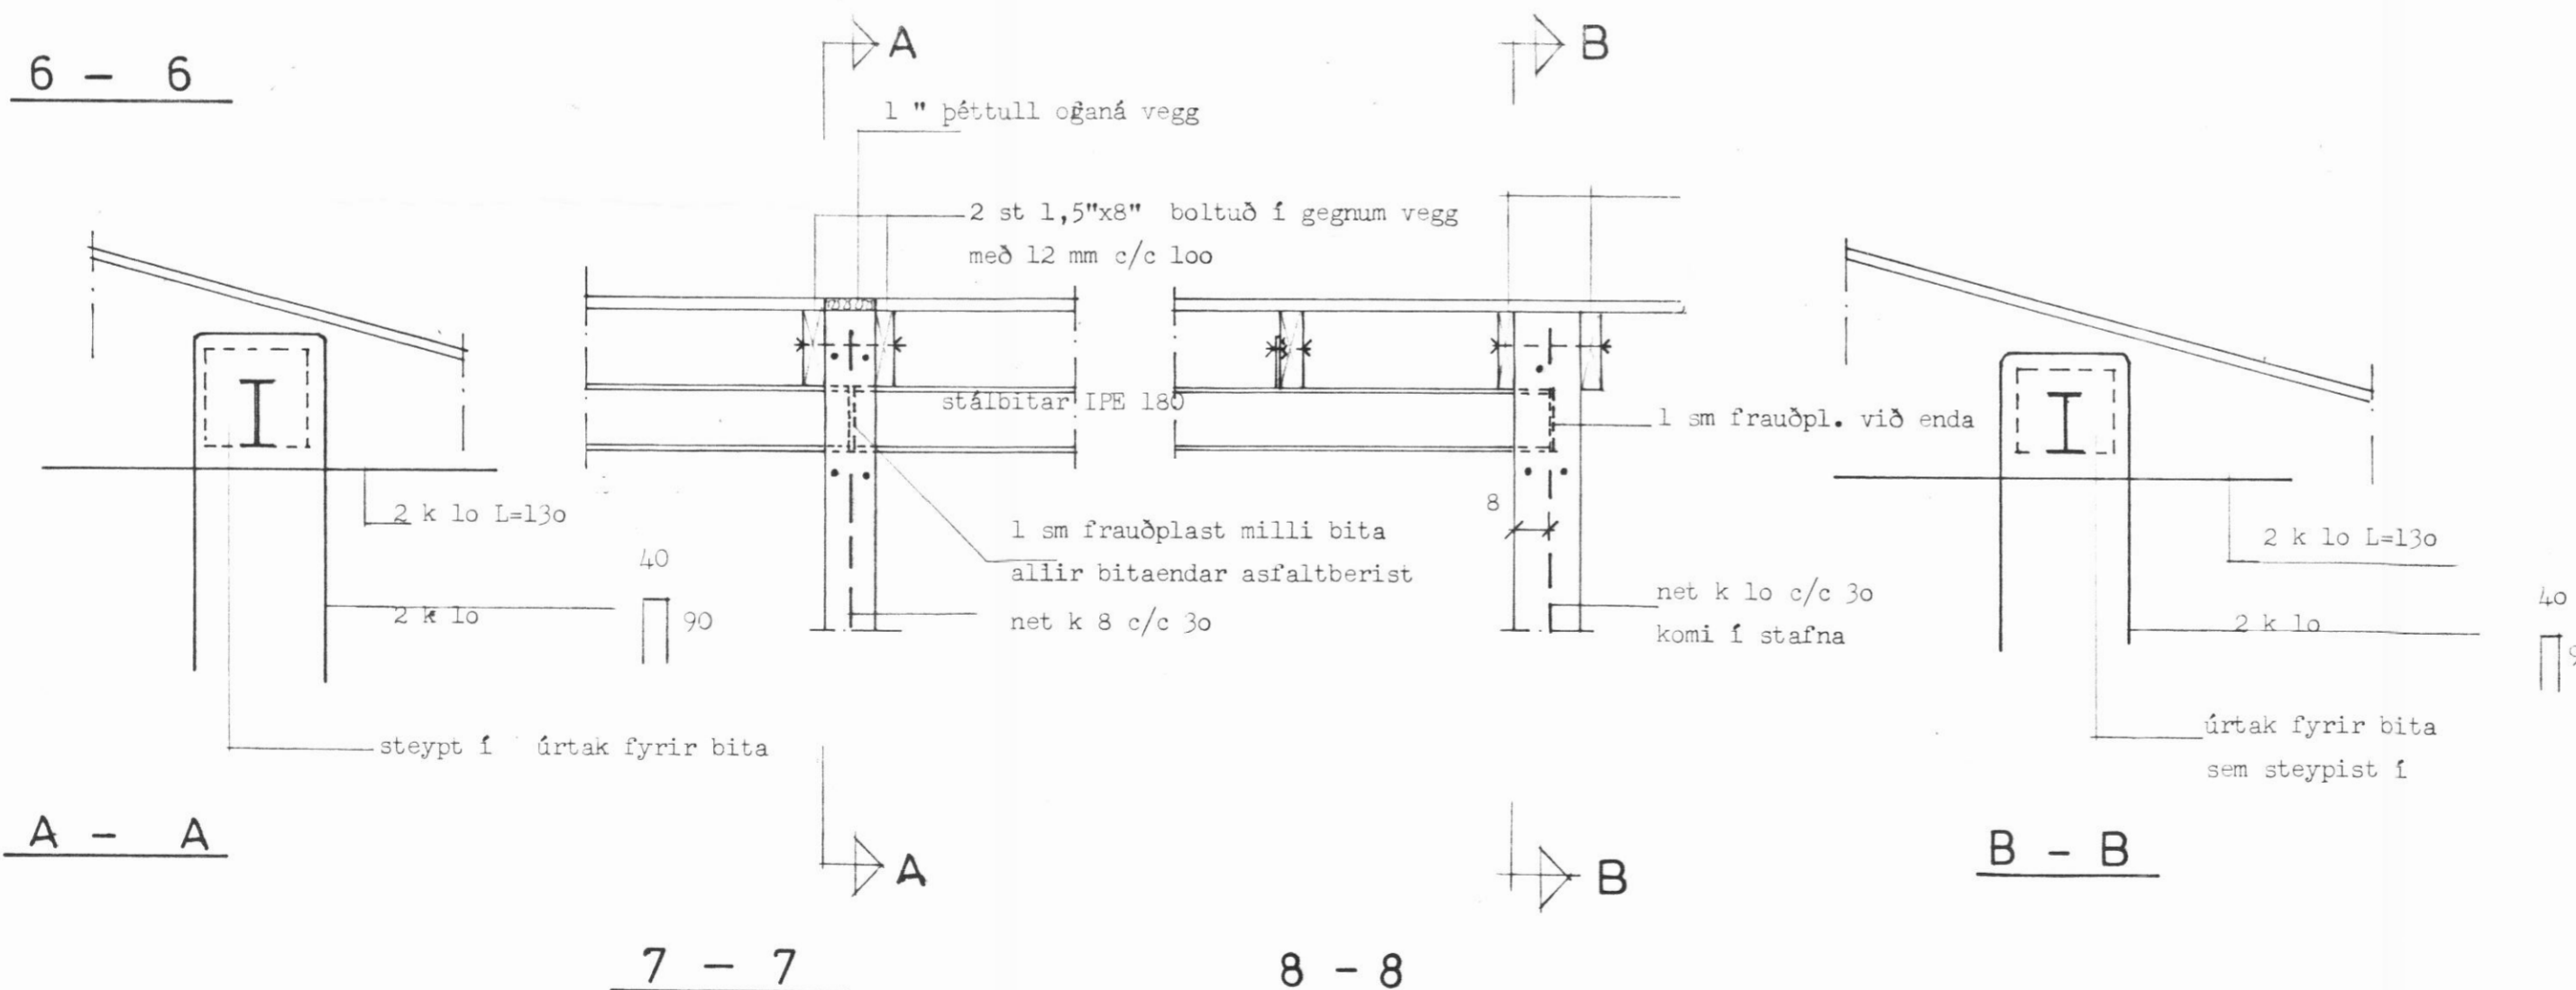

2-4-6-8-10-12-14

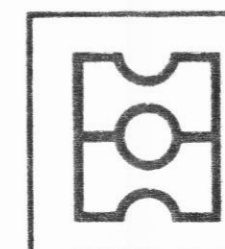

HEITI þak og veggir snið

teiknistofa

DAGS. júní 1987  
MKV. 1:20  
TEIKN. hh  
VERK

K 4

HAUKS HARALDSSONAR SF.  
KAUPANGI AKUREYRI SÍMI 96 23202