




SUÐUR

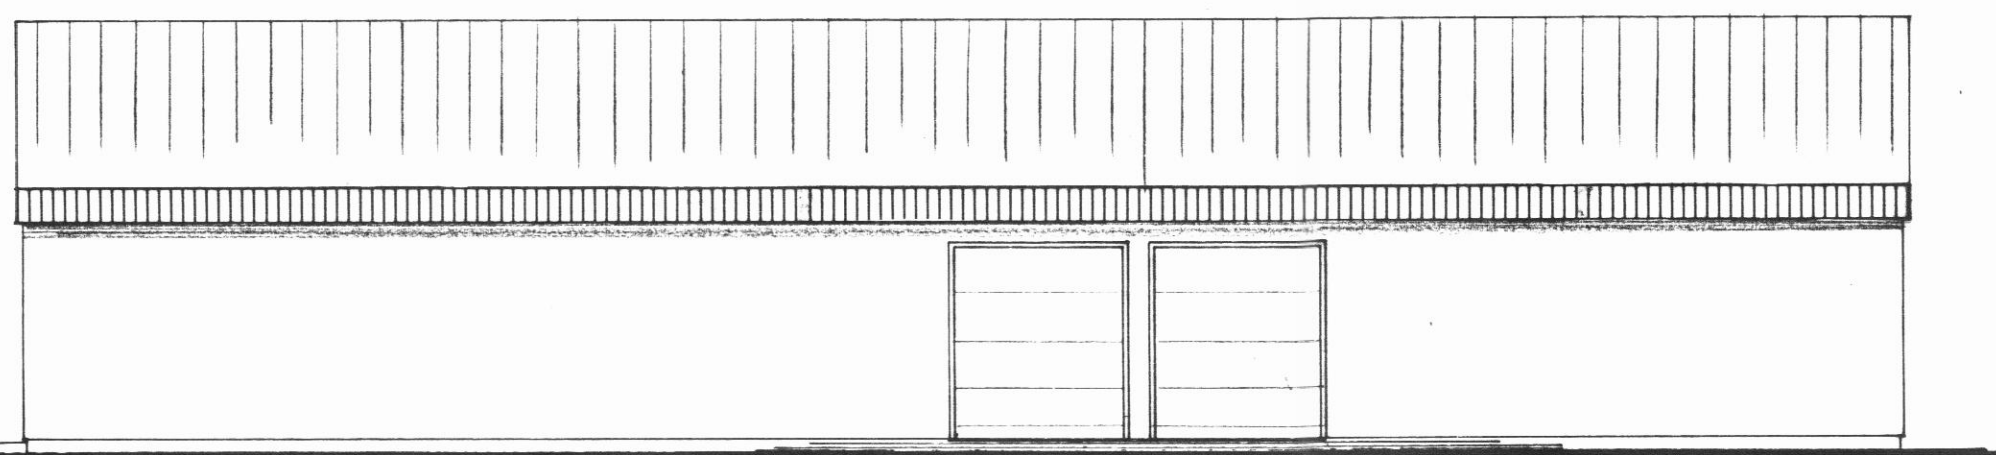

VESTUR

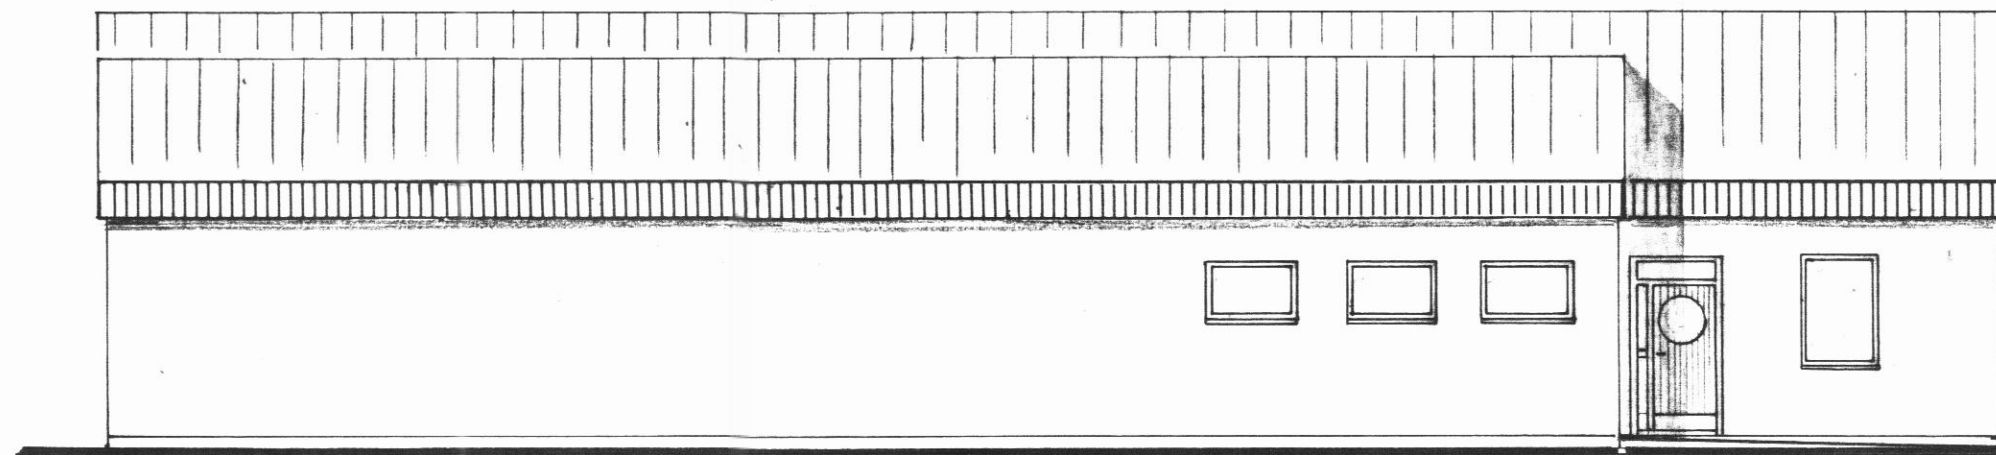


AUSTUR

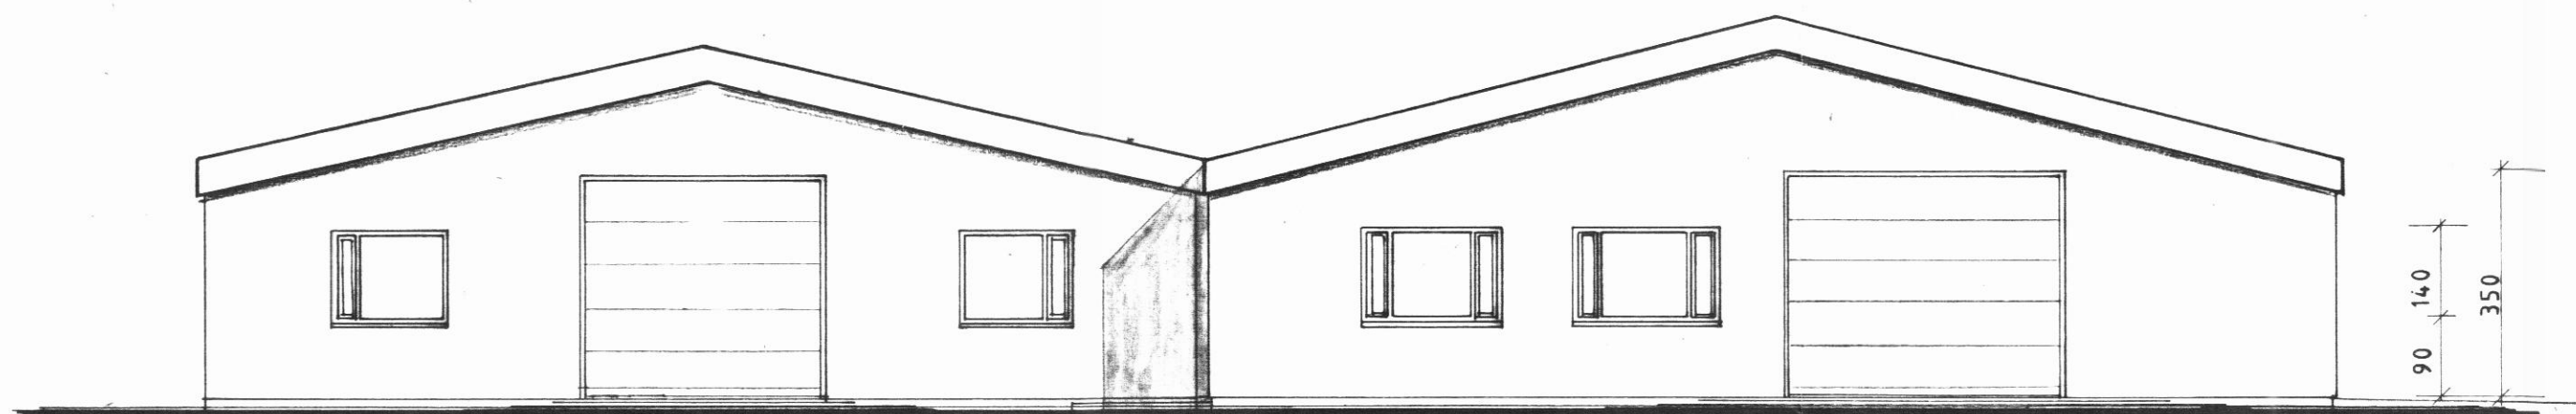


NORÐUR

REYKRÆSTING 15%

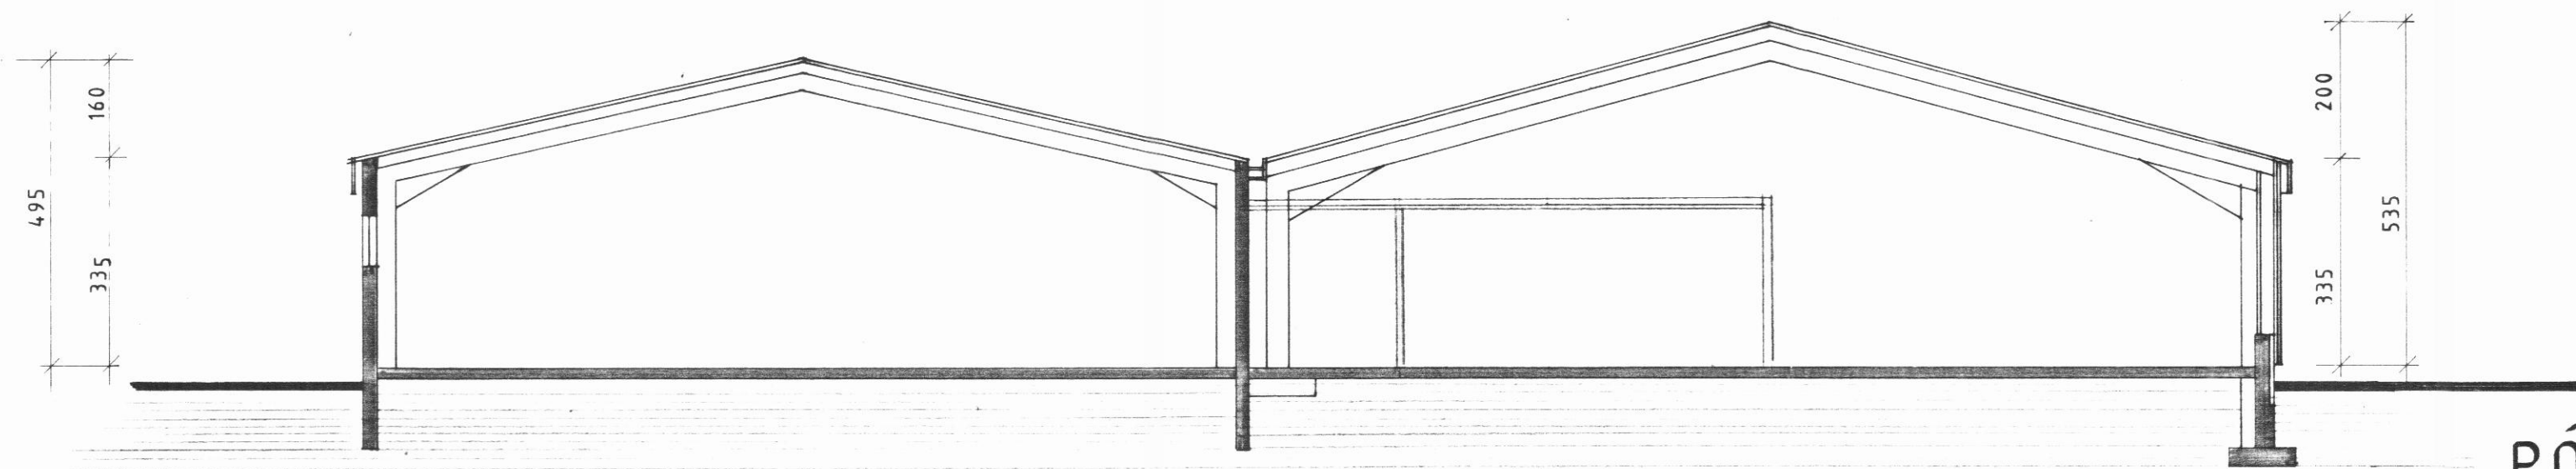

SNIB A-A

PÓLSTJARNAN, Dalvík, STÆKKUN

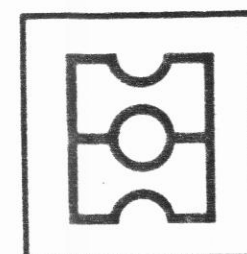

HEITI ÚTLITSMYNDIR SNEIDING

Haukur Haraldsson

teiknistofa

DAGS. OKT. 1989

MKV. 1:100

TEIKN. H.Á.G. H.H.

VERK

HAUKS HARALDSSONAR SF.

KAUPANGI AKUREYRI SÍMI 96 23202

A03