




STEYPUSTÖÐ DALVÍKUR H.F.

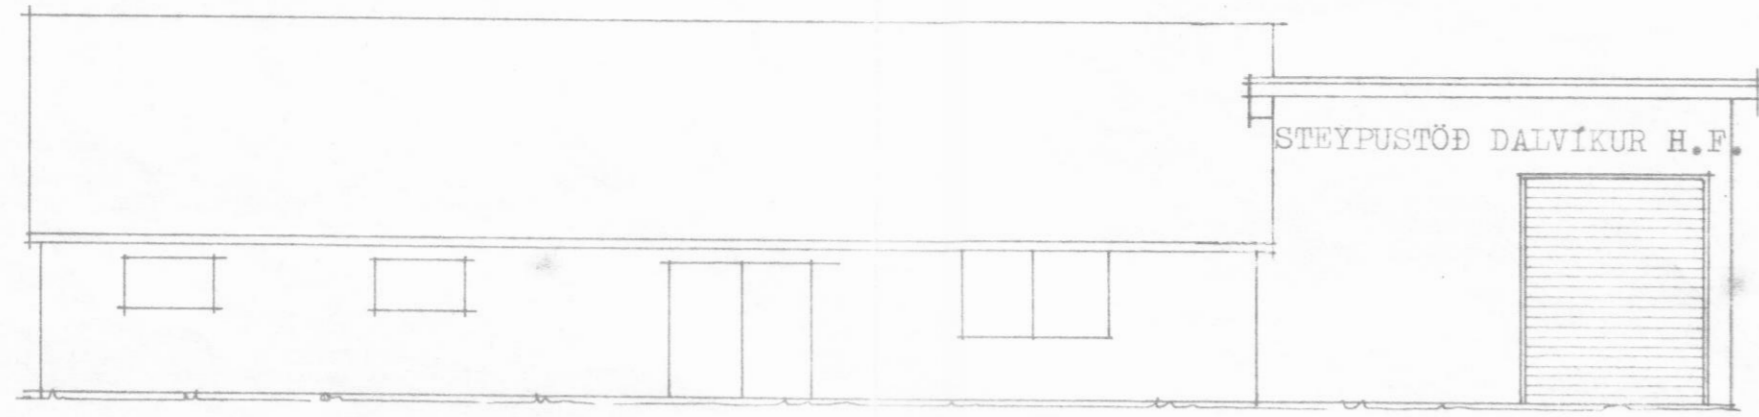

SÚÐUR

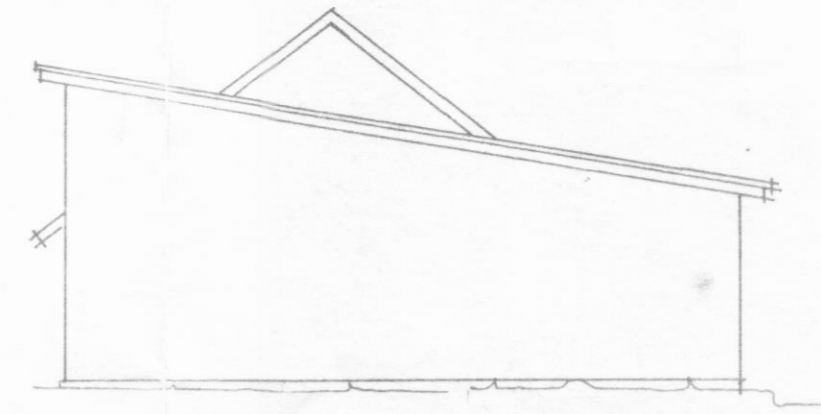

NORÐUR

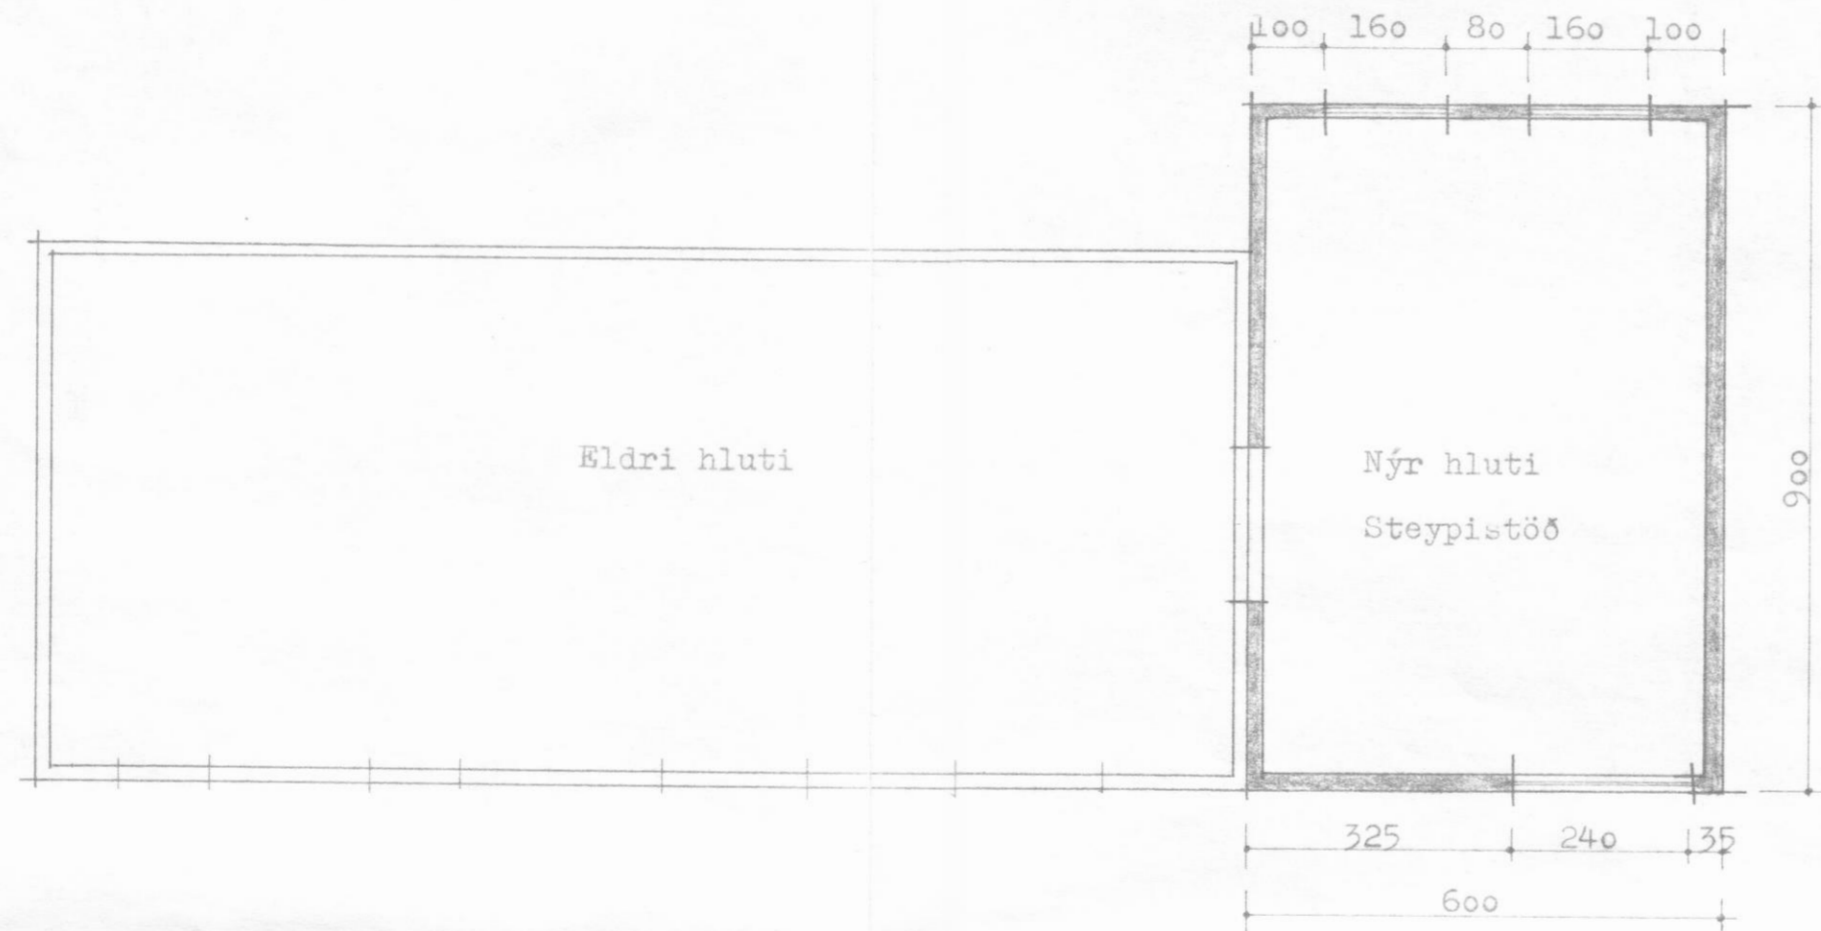

Grunnplan, mælikv.: 1:100

steypustöð ^{dalvíkur} h.f.		NR.	BREYTING	DAGS.	NAFN
VIÐBYGGING		TEIKN NR.		BLAD NR.	AF
Grunnplan og útlit					
VERK NR.	SKRÁ NR.				
KVARDI:	R:	T:	Y:		
Húsavík 7. mars 1971					
TÆKNIÞJÓNUSTAN S.F. TÆKNIFRÆÐINGAR GUÐM. S. GUÐMUNDSSON OG REYNALD JÓNSSON HÚSAVÍK - SÍMI 41488					