



GRUNNMYND m.1:100

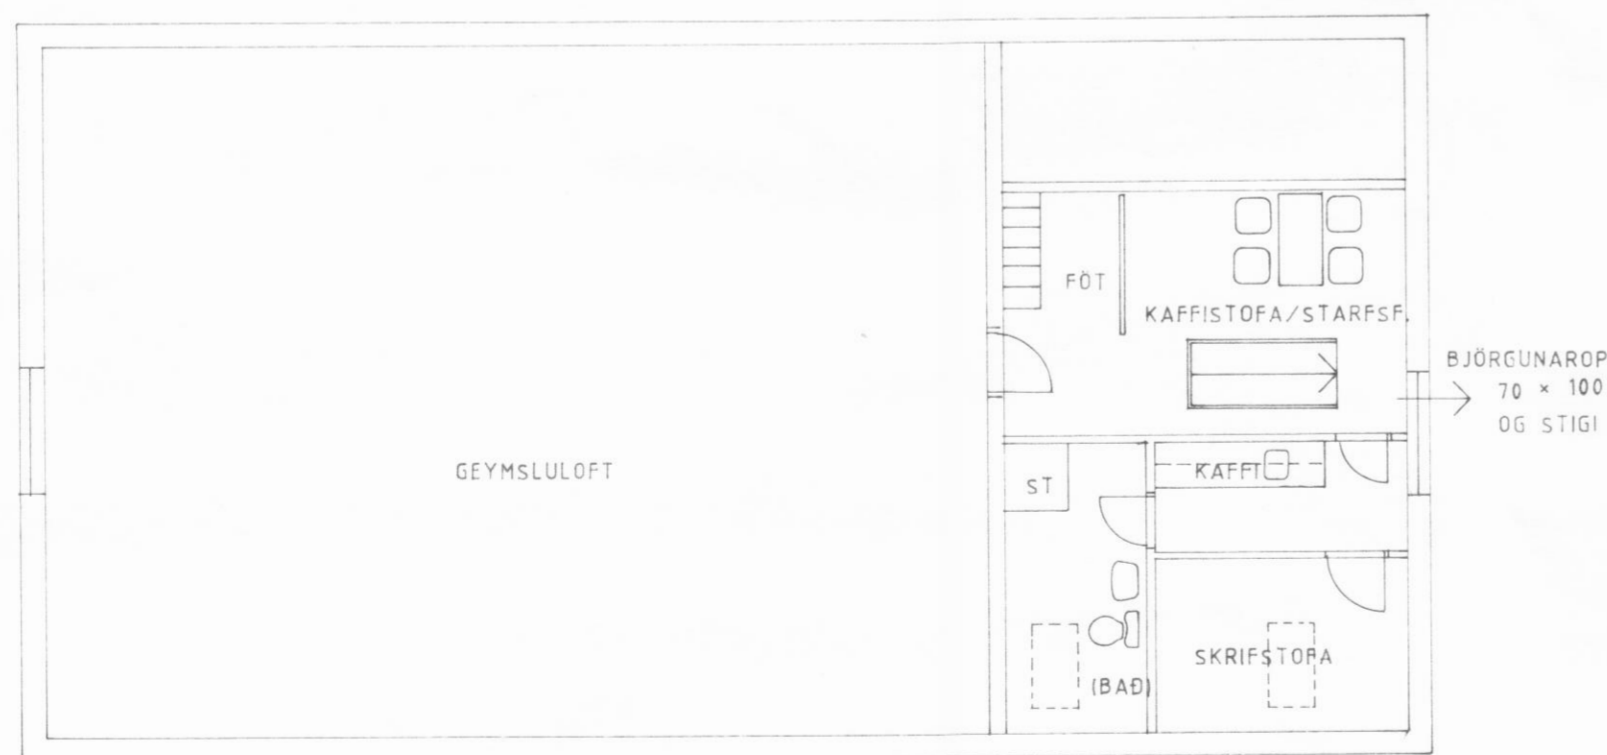

GRUNNMYND RISHÆÐAR m.1:100

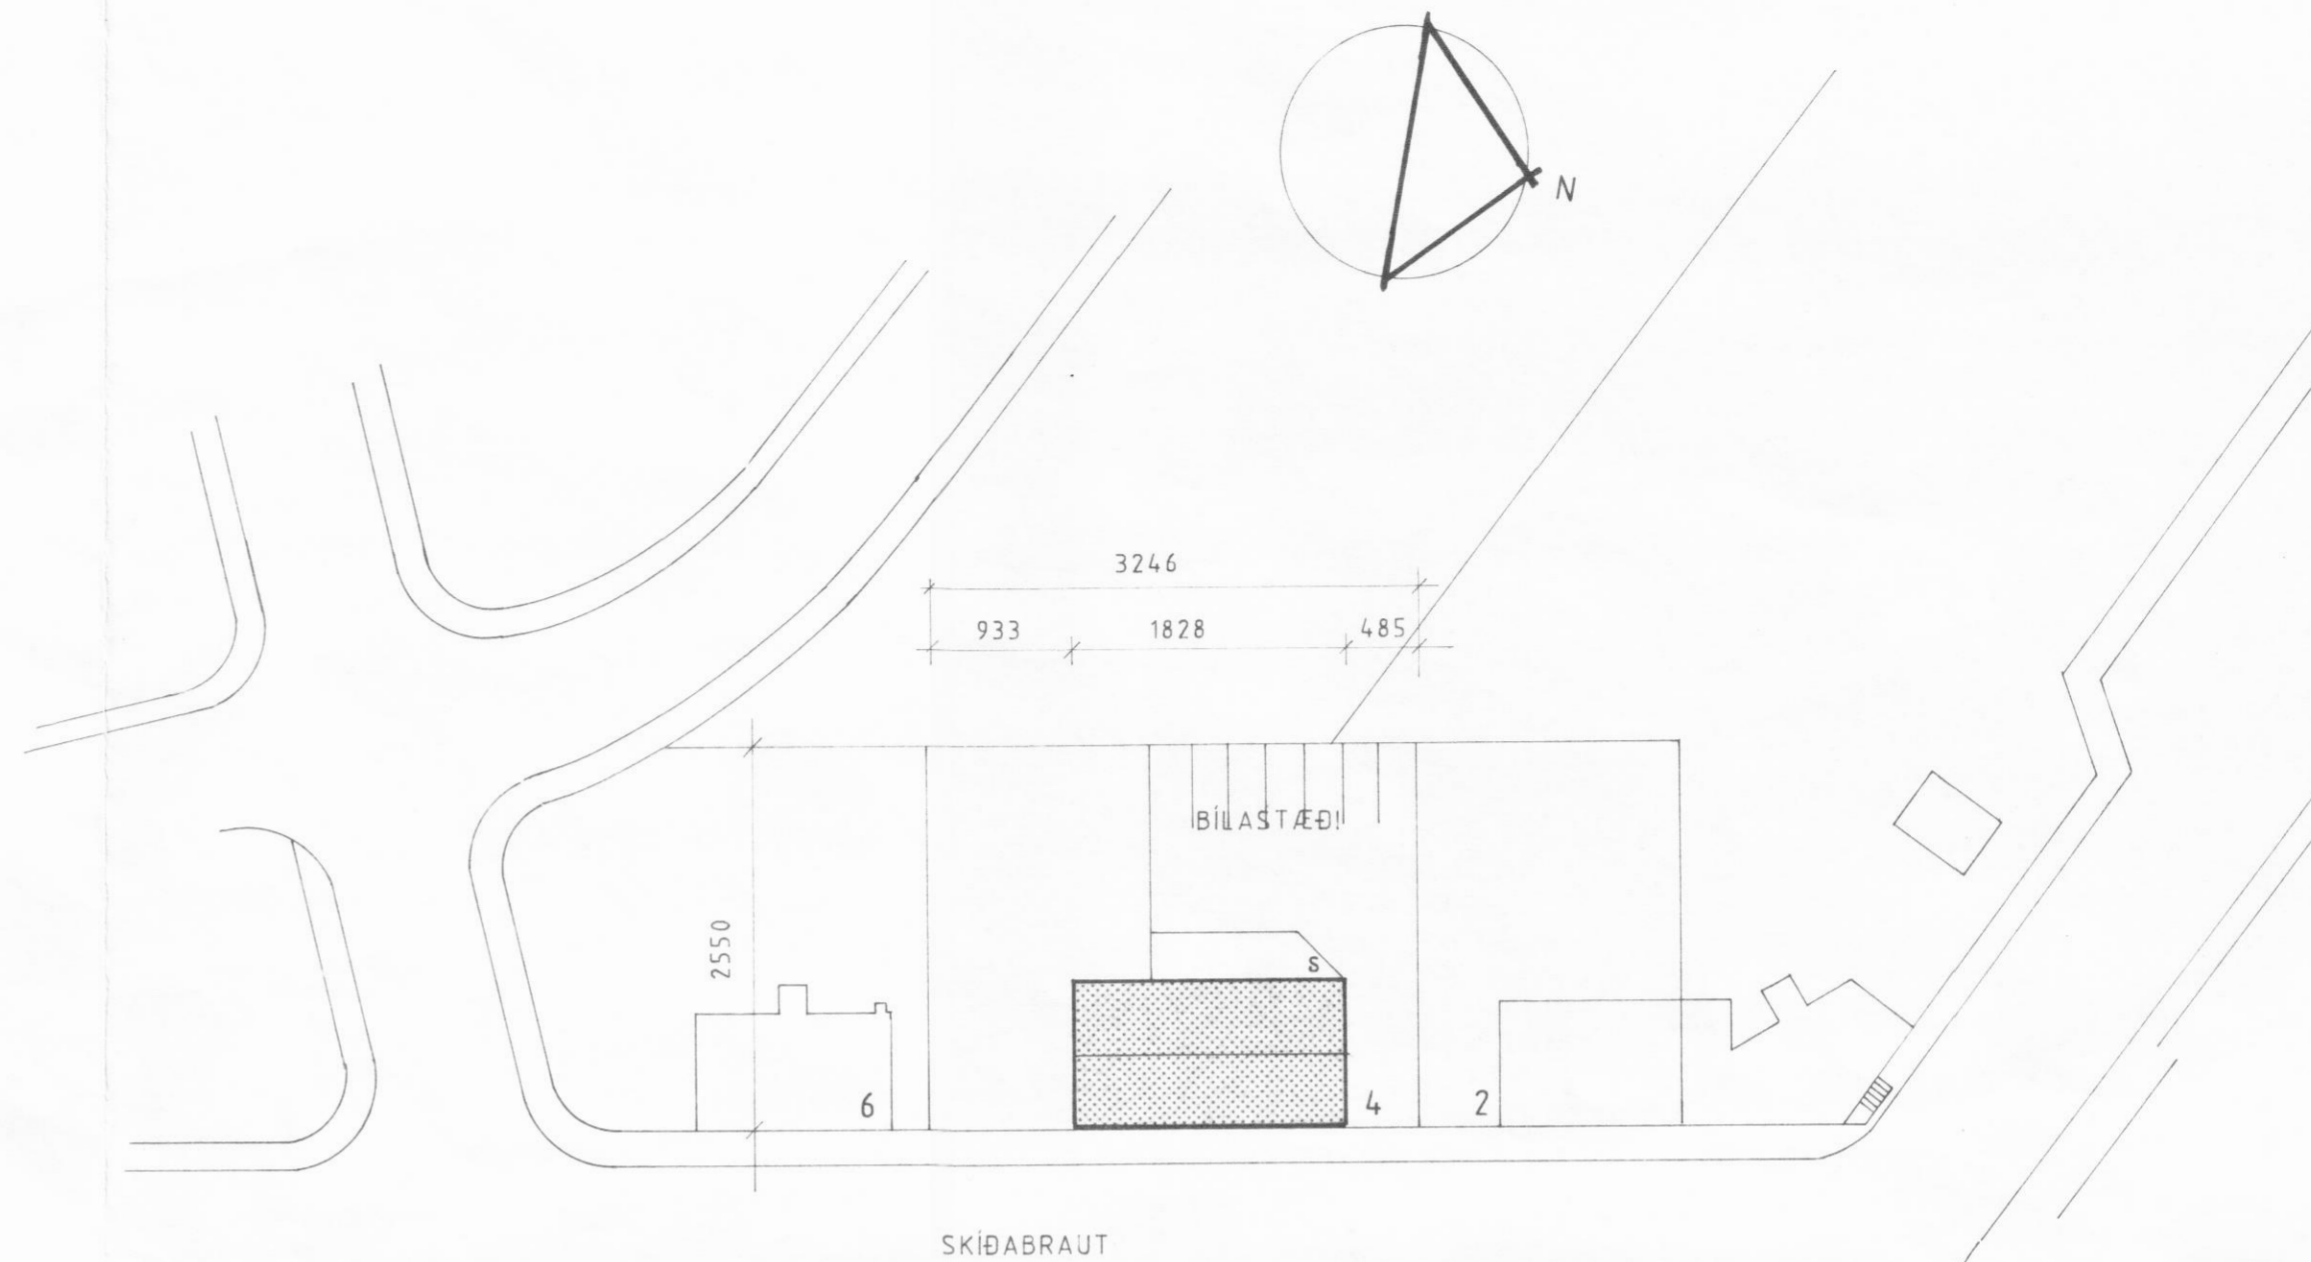

AFSTÖÐUMYND m.1:500

STÆRÐIR:

1.HÆÐ	HLUTI A	68.84 m ²	62.4
	HLUTI B	705.00 m ²	111.4
SAMTALS		173.84 m ²	
EFRI HÆÐ		42.00 m ²	
LÖB		827.7 m ²	

$R = 756 \text{ m}^3$

TEIKNAD SAMKVÆMT MÆLINGU

SKIÐABRAUT 4, VEITINGAHÚS DALVÍK

	HEITI	GRUNNMYND, AFSTÖÐUMYND	DAGS. DES. 1990
			MKV. 1:10 1:500
			TEIKN. H.H. H.ÁG.
			VERK
			A01
teiknistofa		HAUKS HARALDSSONAR SF. KAUPANGI AKUREYRI SÍMI 96 23202	