
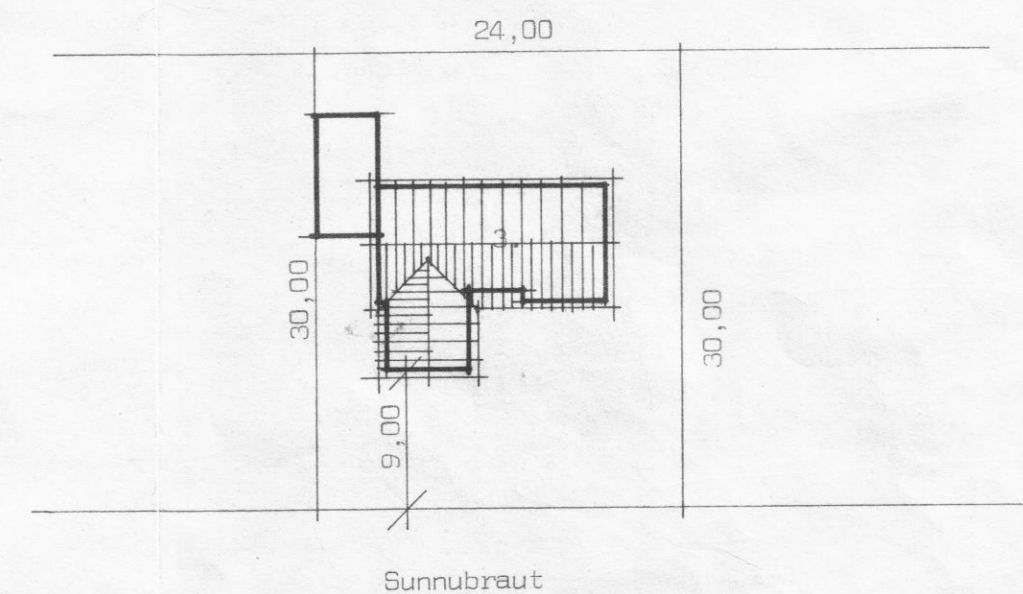
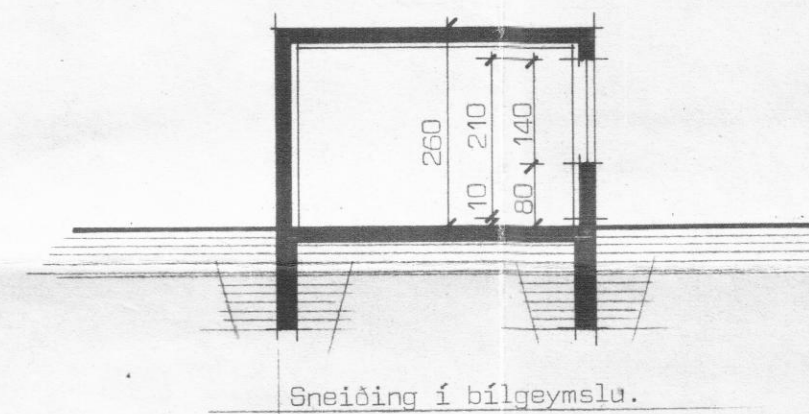
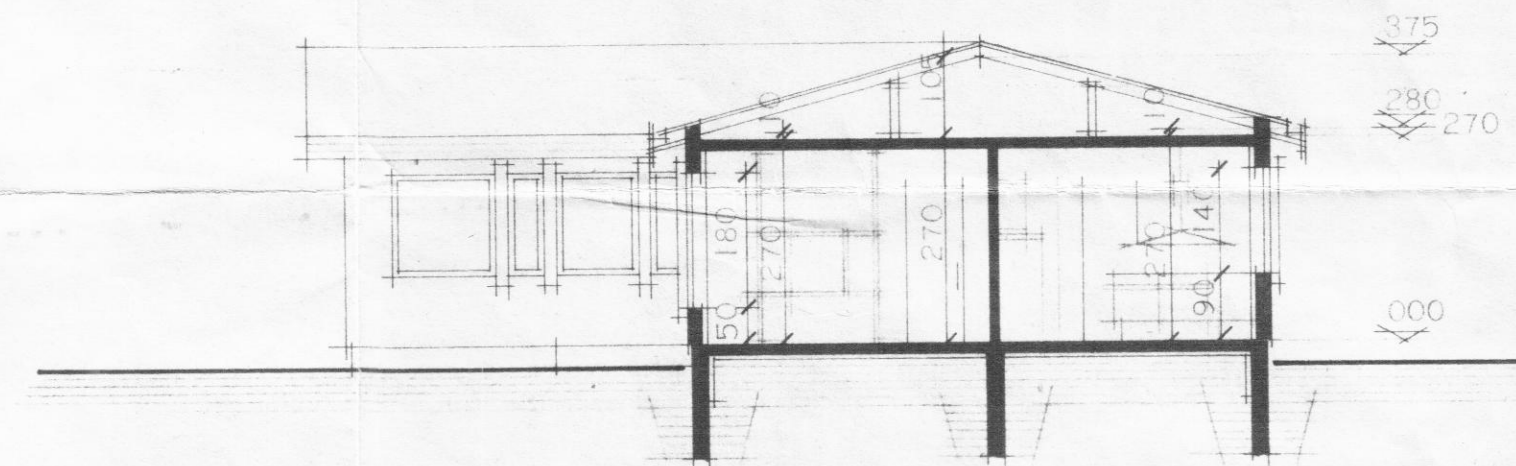


SUNNUBRAUT 3. Dalvík.

FLATARMÁL HÚSS BRÚTTÓ ER 140,00 M²
FLATARMÁL HÚSS NETTÓ ER 124,00 M²

12.
457,5
88,4

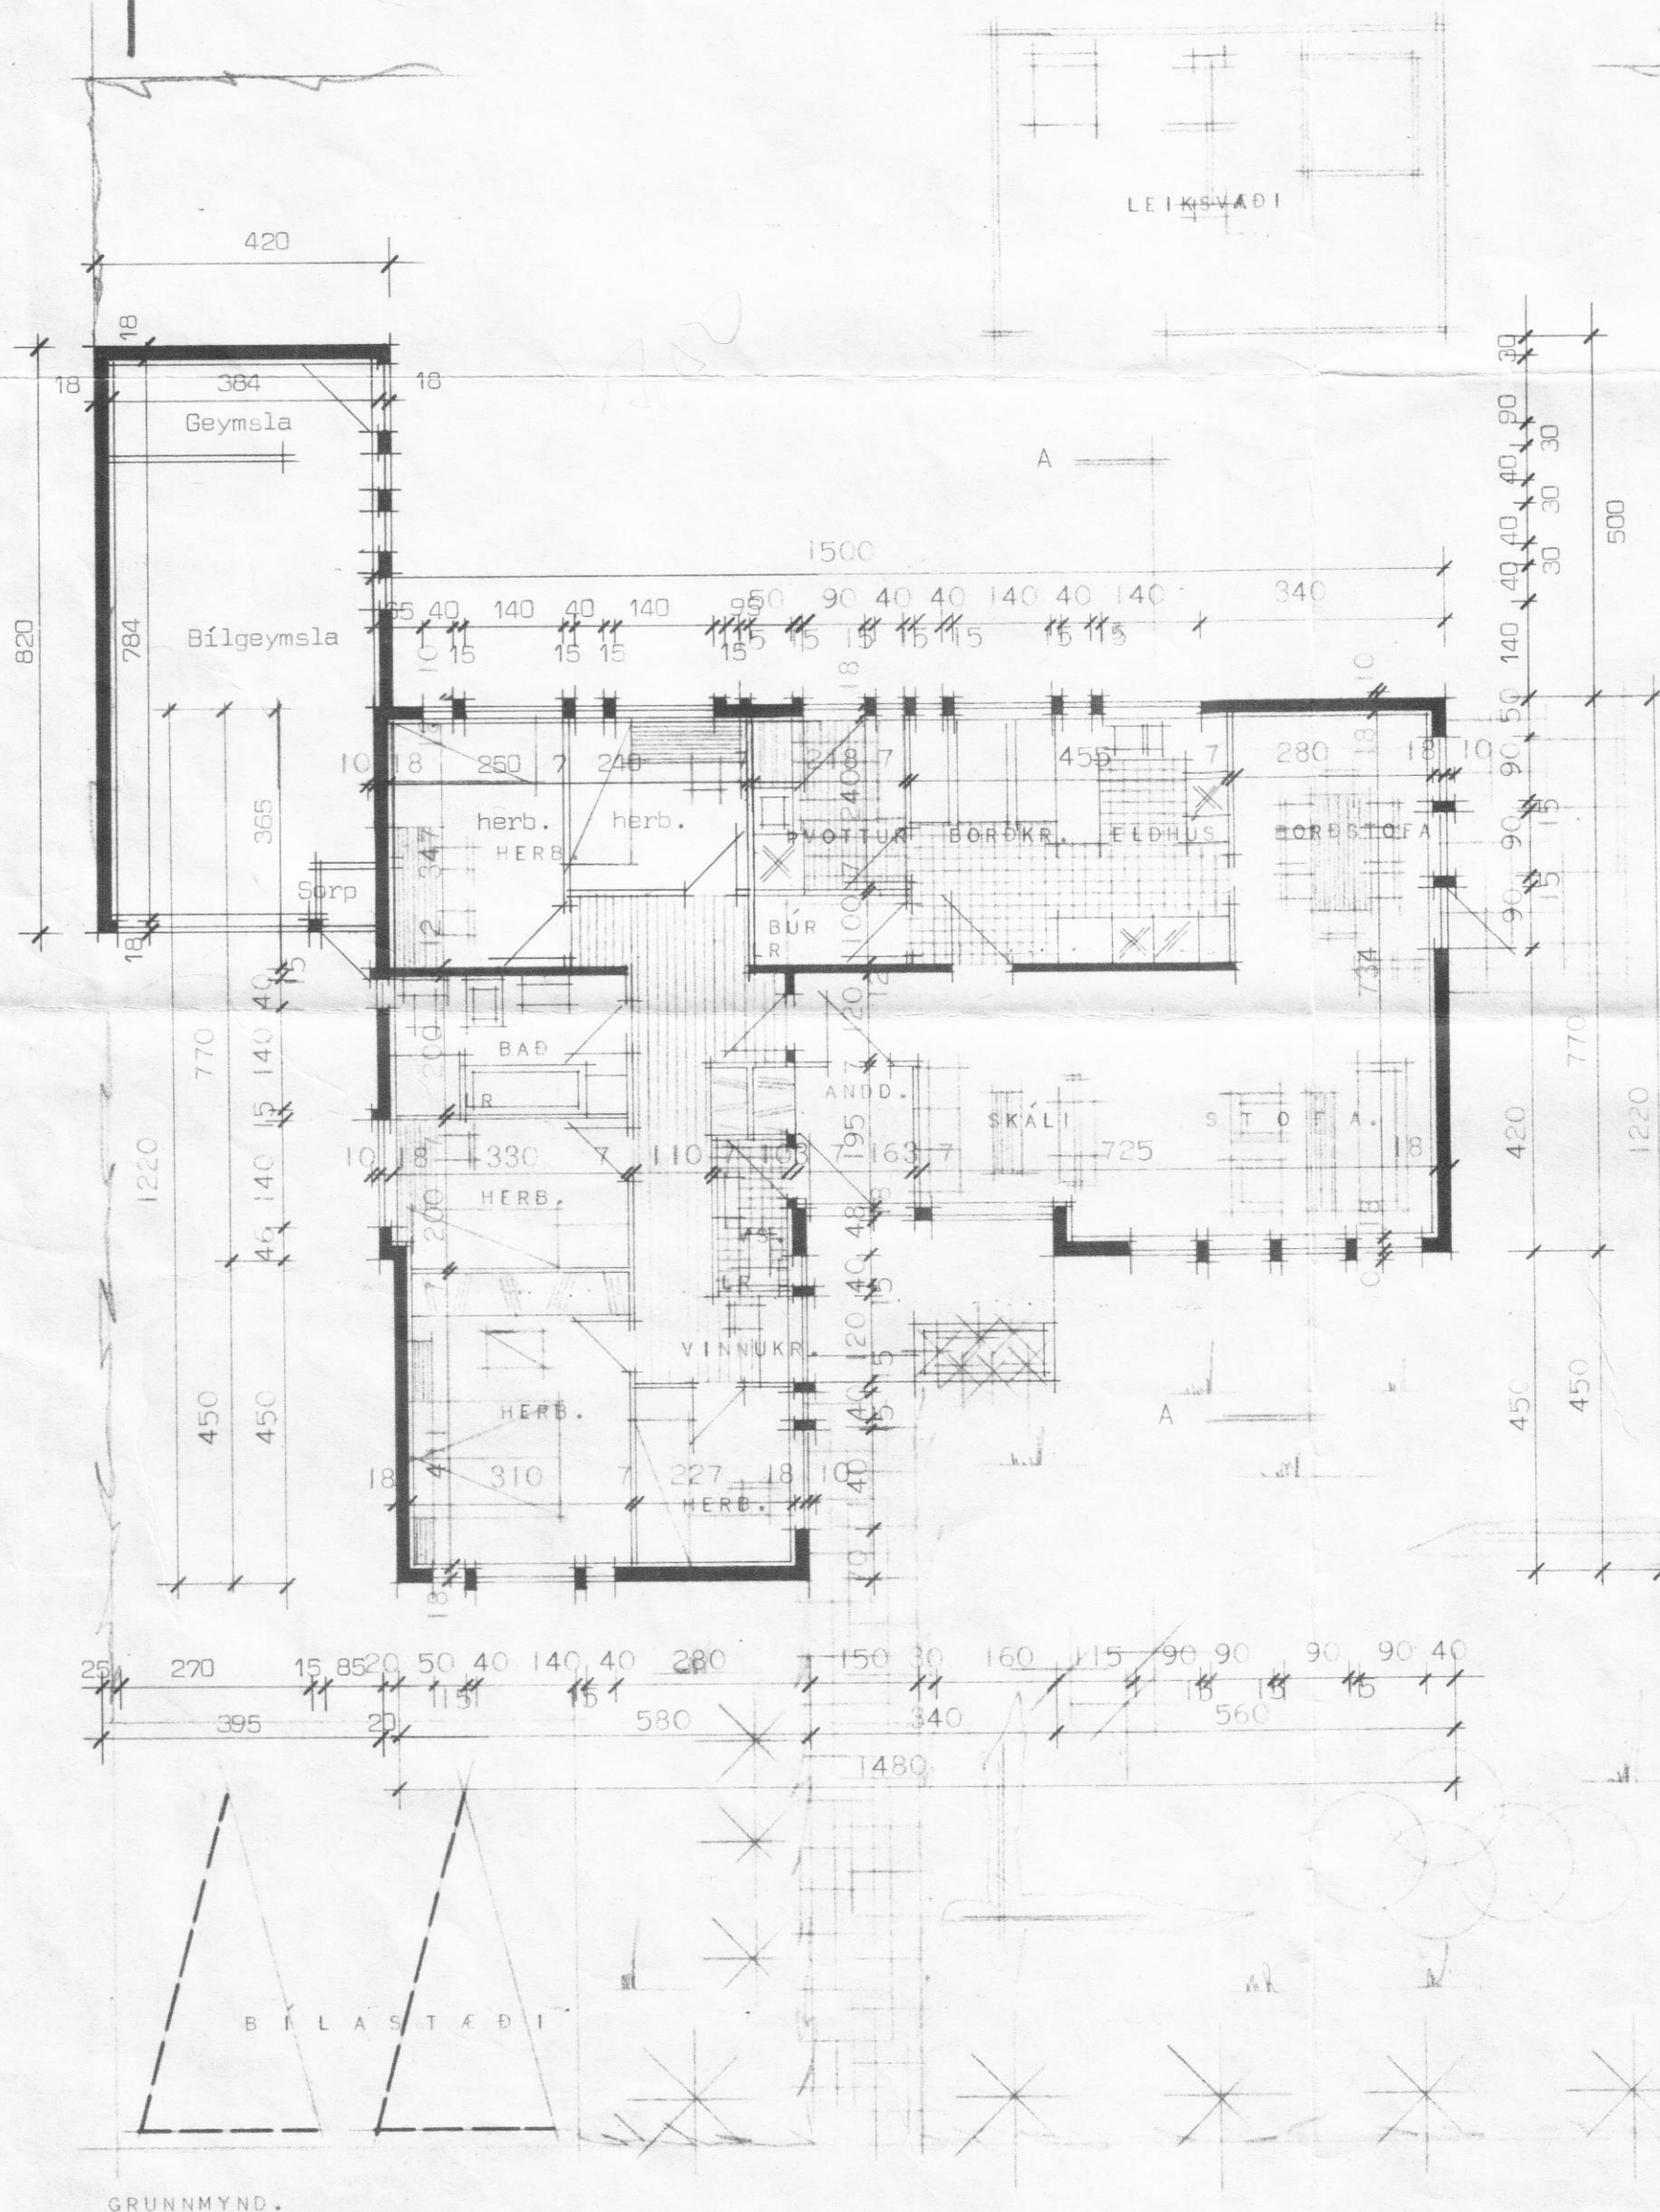

SUNNUBRAUT 3 Dalvík.

Húsnáðisteiknistofan s/f
Suðurlandsbraut 20

HÚSTEIKNING:
GRUNNMYND, SNEIÐING MÁL 1:100
AFSTÖÐUMYND MÁL

BLAÐ NR 1. VERK NR
MKV. 1:100 5001
SÍMI 86810

Handwritten signature