
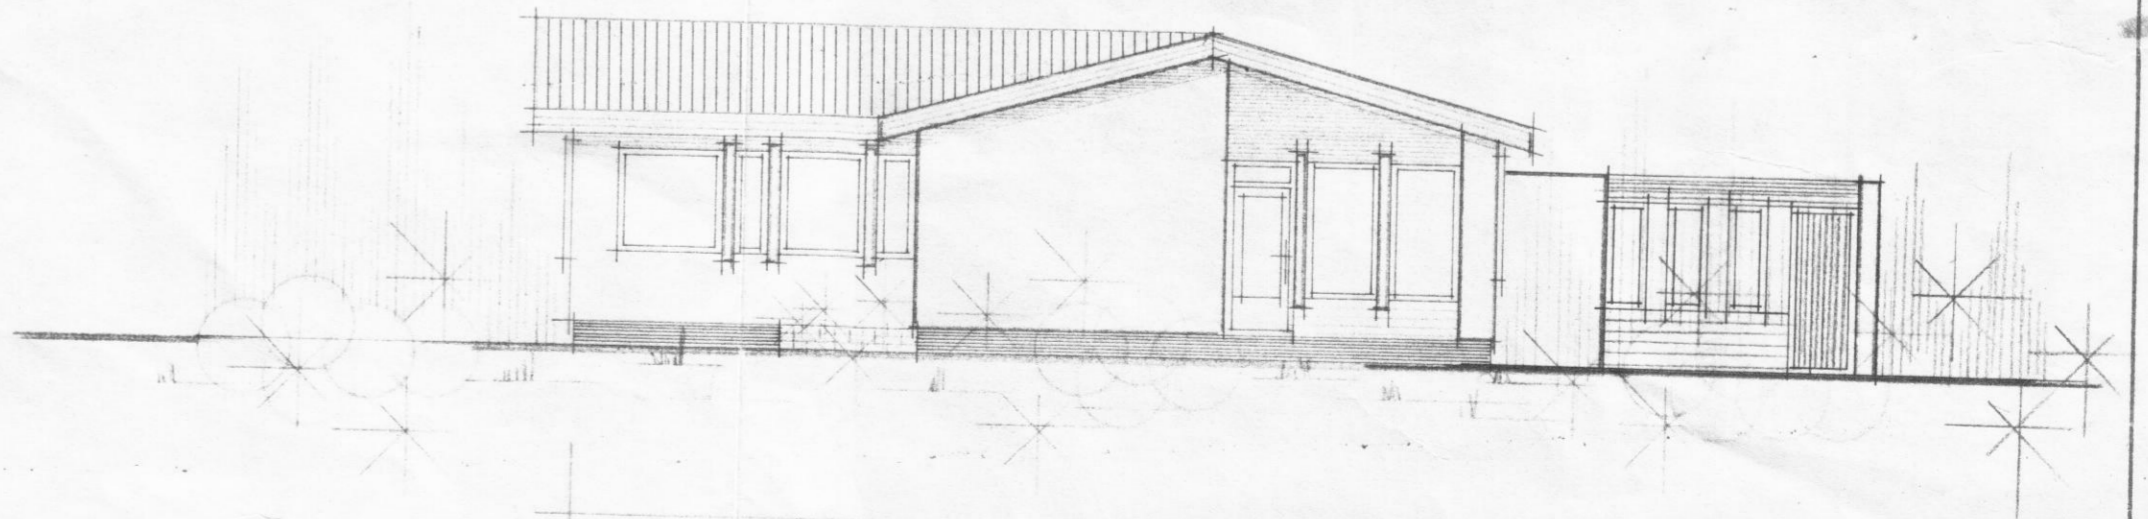
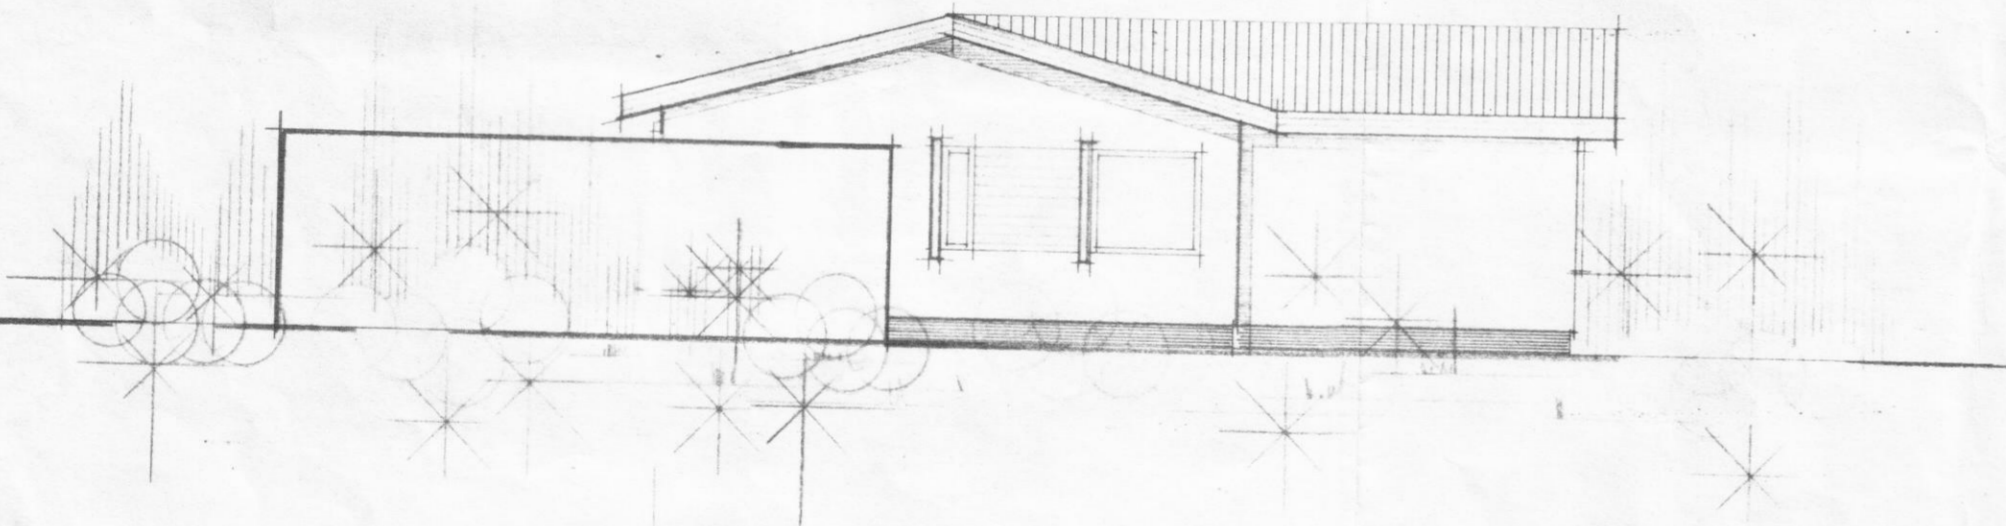
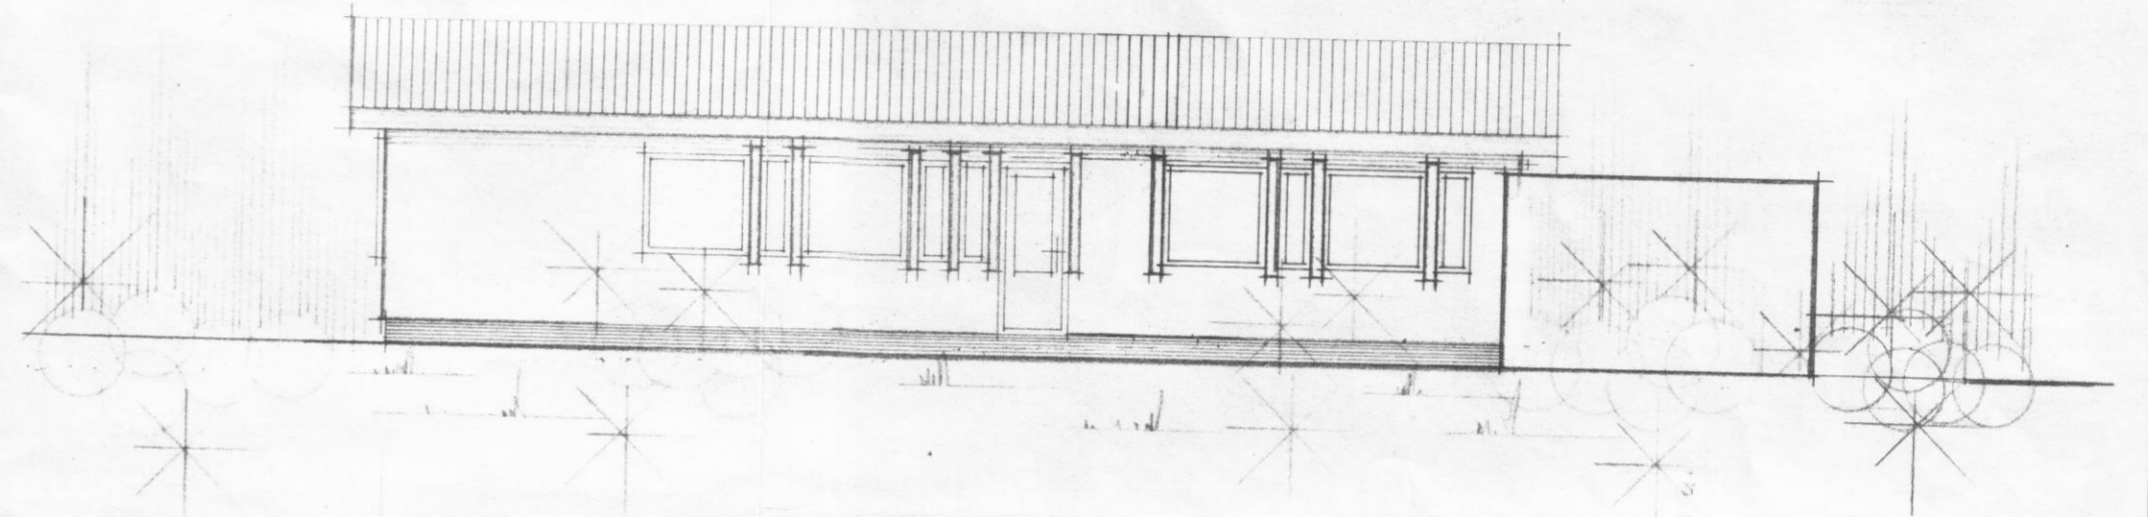


# SUNNUBRAUT 3. Dalvík.

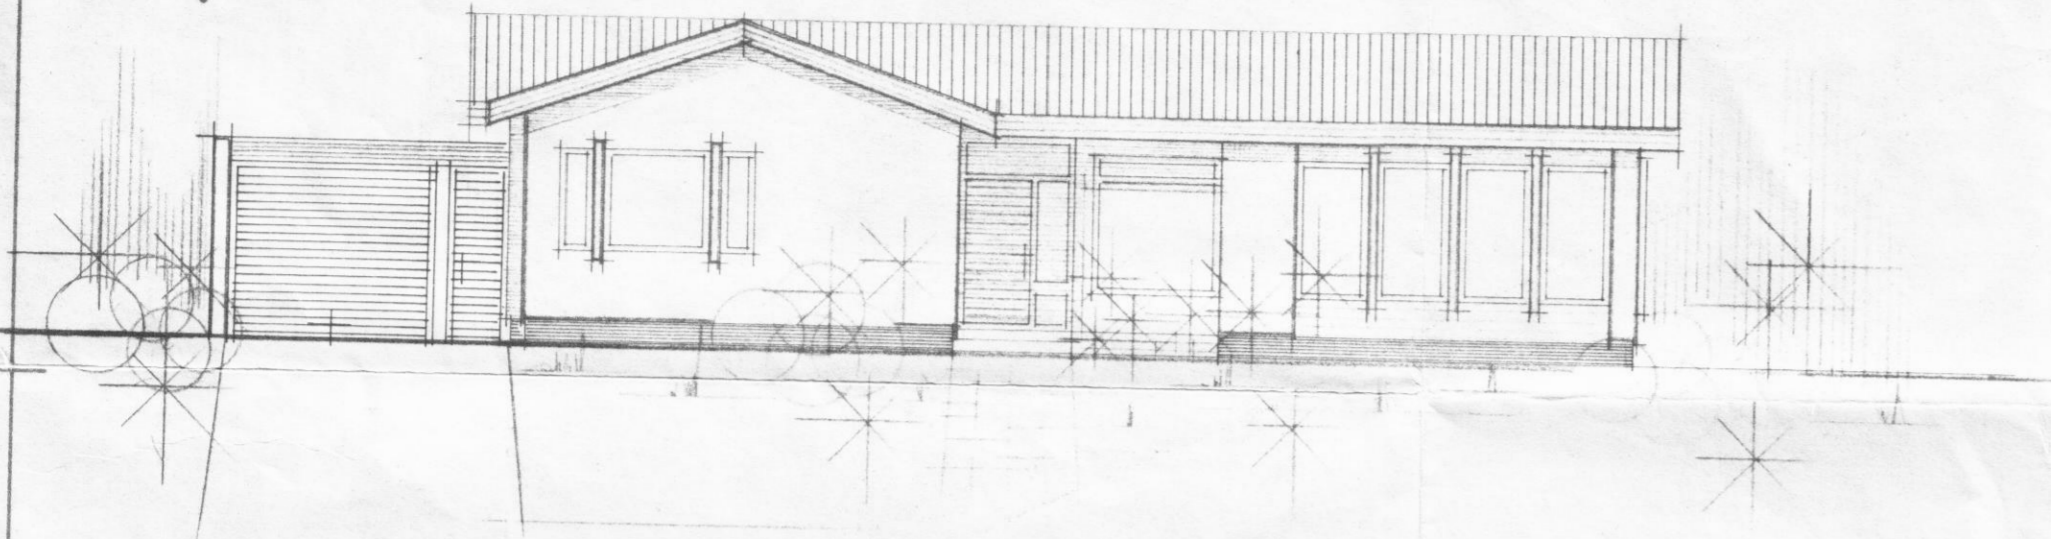

SUNNUBRAUT 3 Dalvík	Húsnáðsteiknistofan s/f Suðurlandsbraut 20	
HÚSTEIKNING:	BLAÐ NR 2	VERK NR.
ÚTLITSMYNDIR ..... MÁL 1:100	MKV 1:100	5001
	SÍMI 86810	