




SUNNUBRAUT 3 DALVÍK

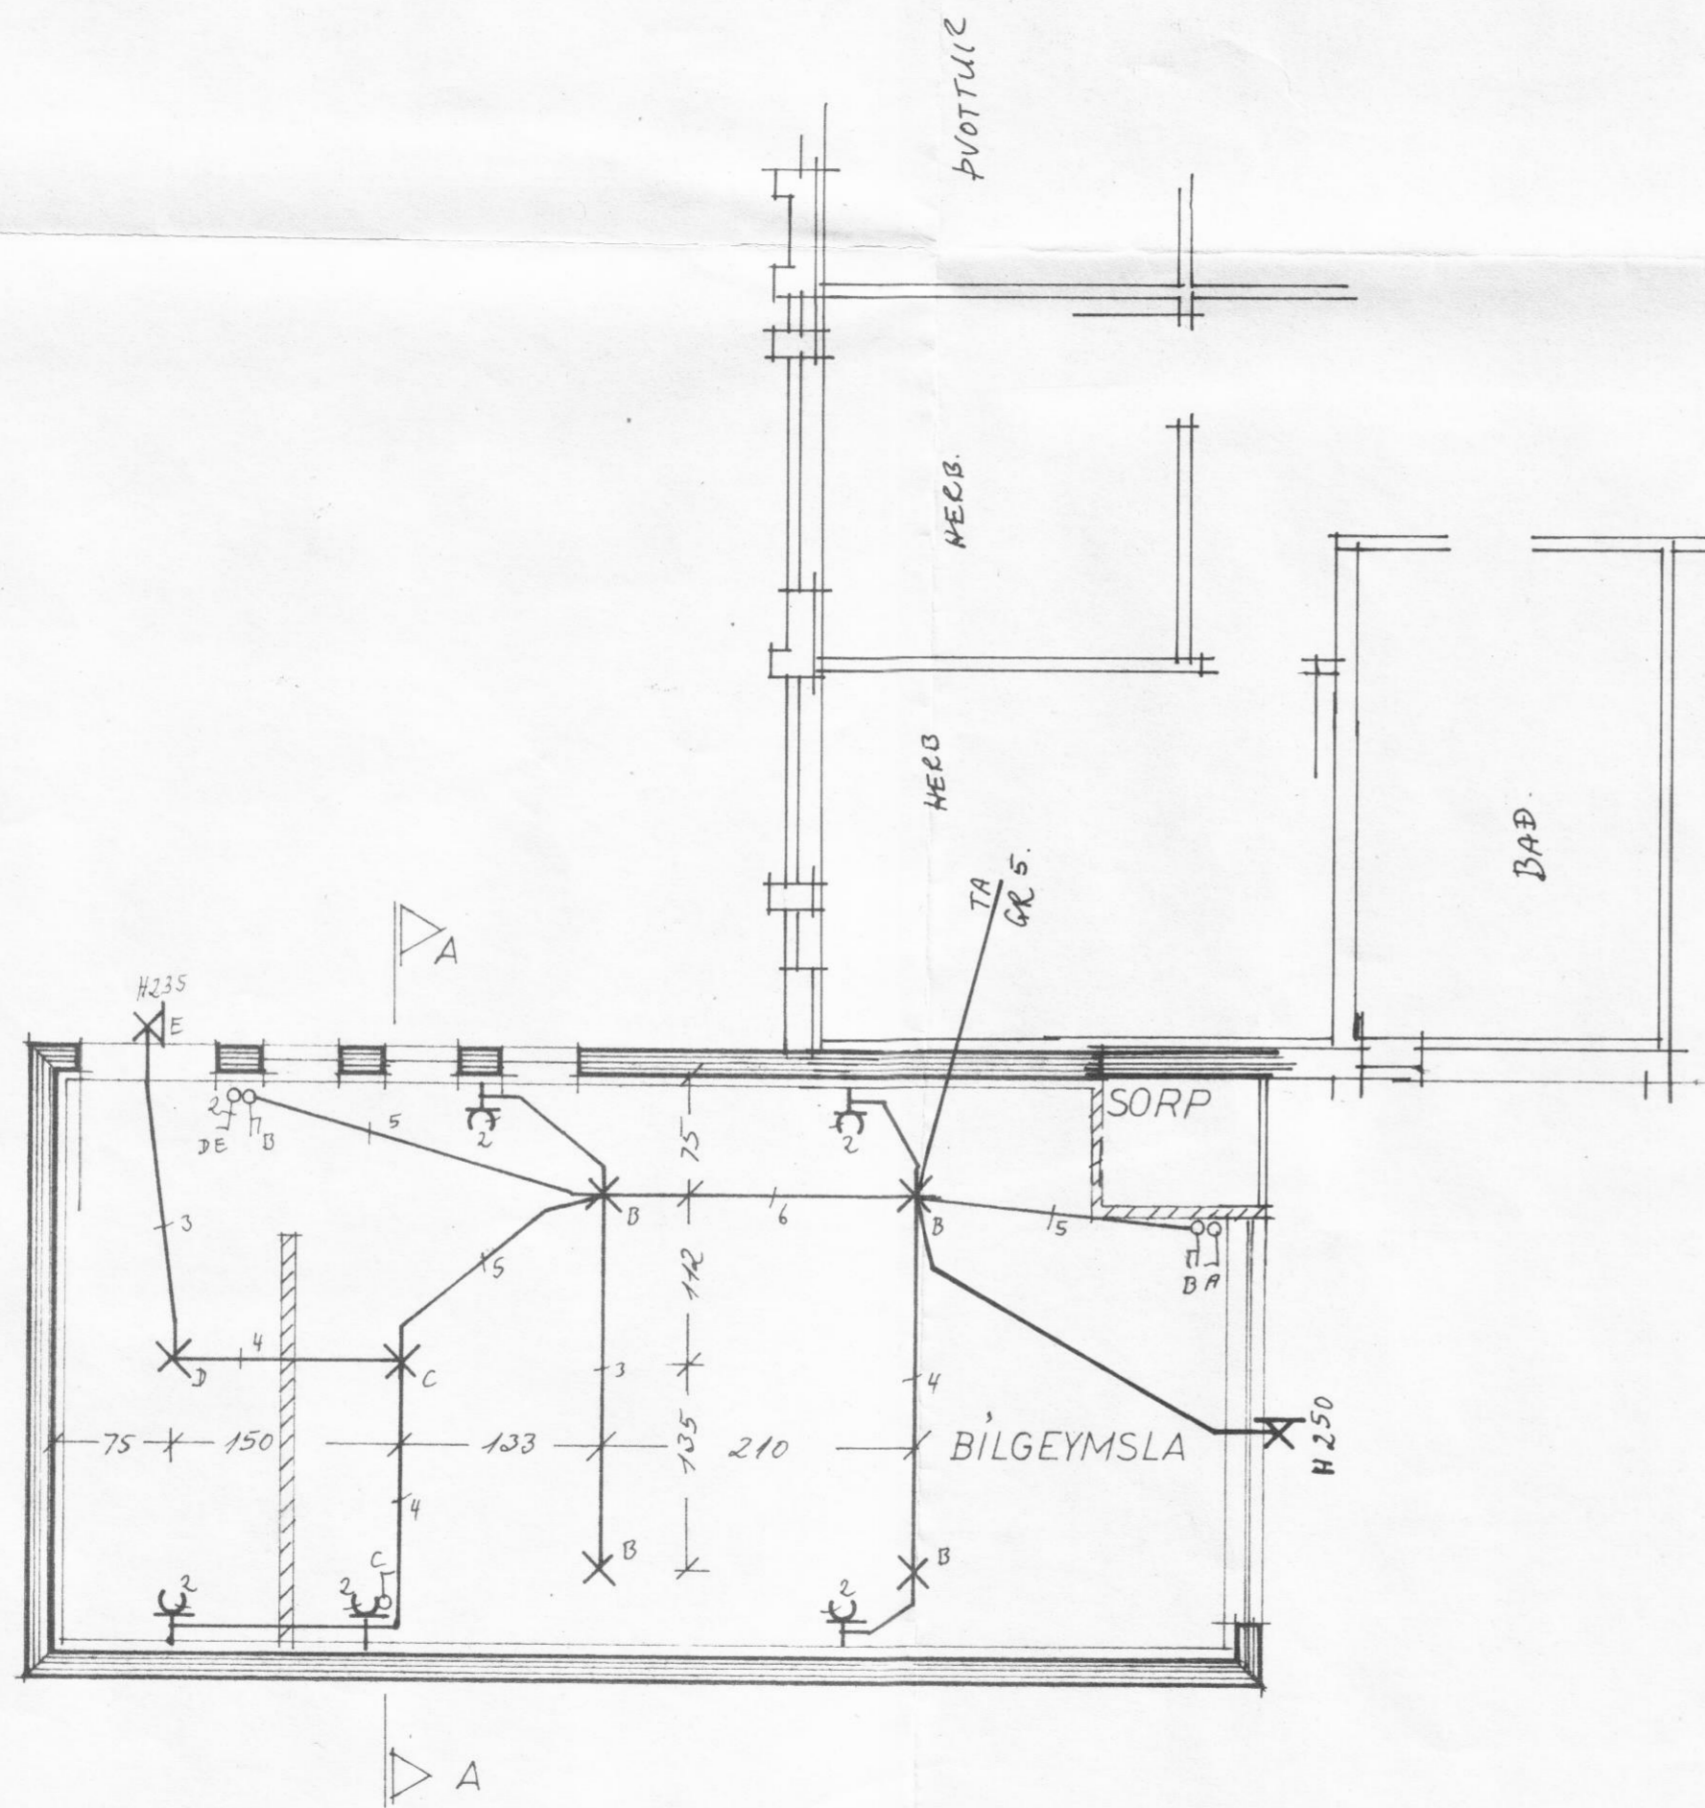

GRUNNMYND M 1:50

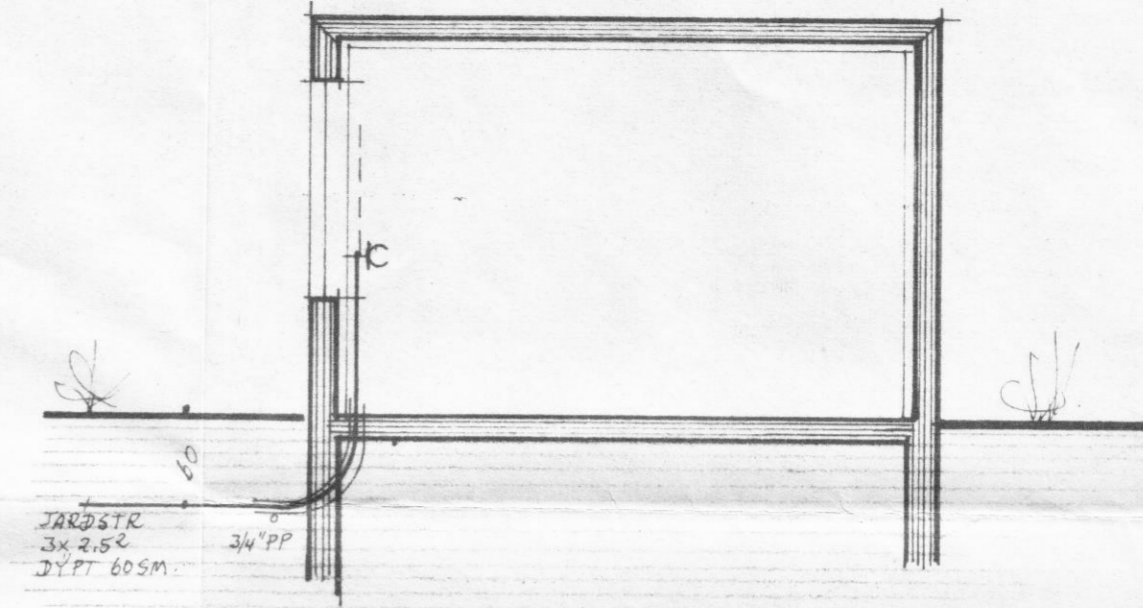

SNEIDING A-A M 1:50

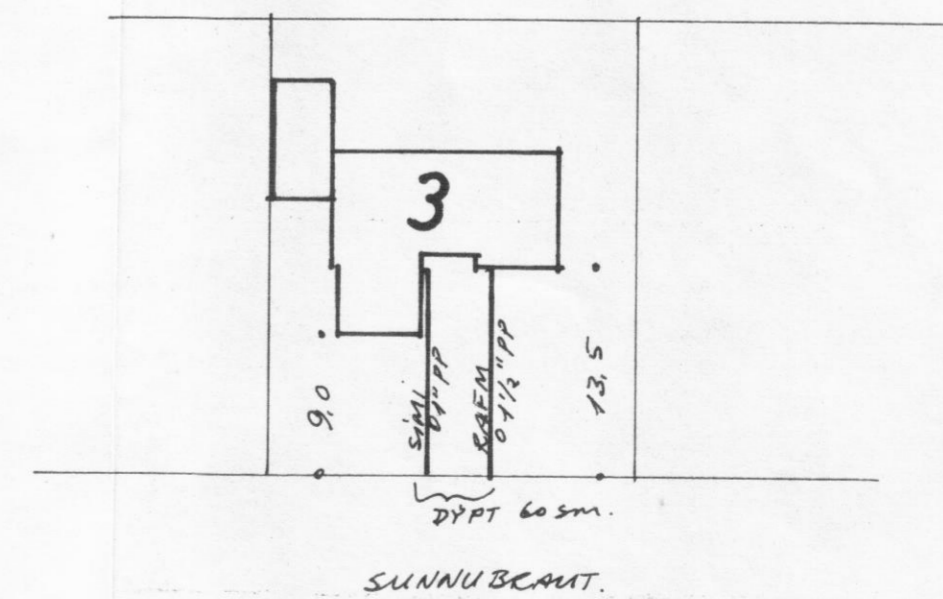

AFSTÖÐUMYND M 1:500

SUNUBRAUT 3
RAFLÖGN

BILGEYMSLU
GRUNNMYND M 1:50
SNEIDING M 1:50
AFSTÖÐUMYND M 1:500

Húsnáðsteiknistofa
Suðurlandsbraut 20 R.

sími 86810 verk nr.
FEBR. '75 1784 **5001**
blað 2 af 2

UNNID HJÁ **Ljóstækni** SÍMI 43825 14041. Magnús Sigurðsson ETEI.