


Sampykkt á fundi
 Byggingarnefndar
 þ. 23. jan 1976
 Jh. Byggykt.
 Jón St. Pálsson
 DALVIK

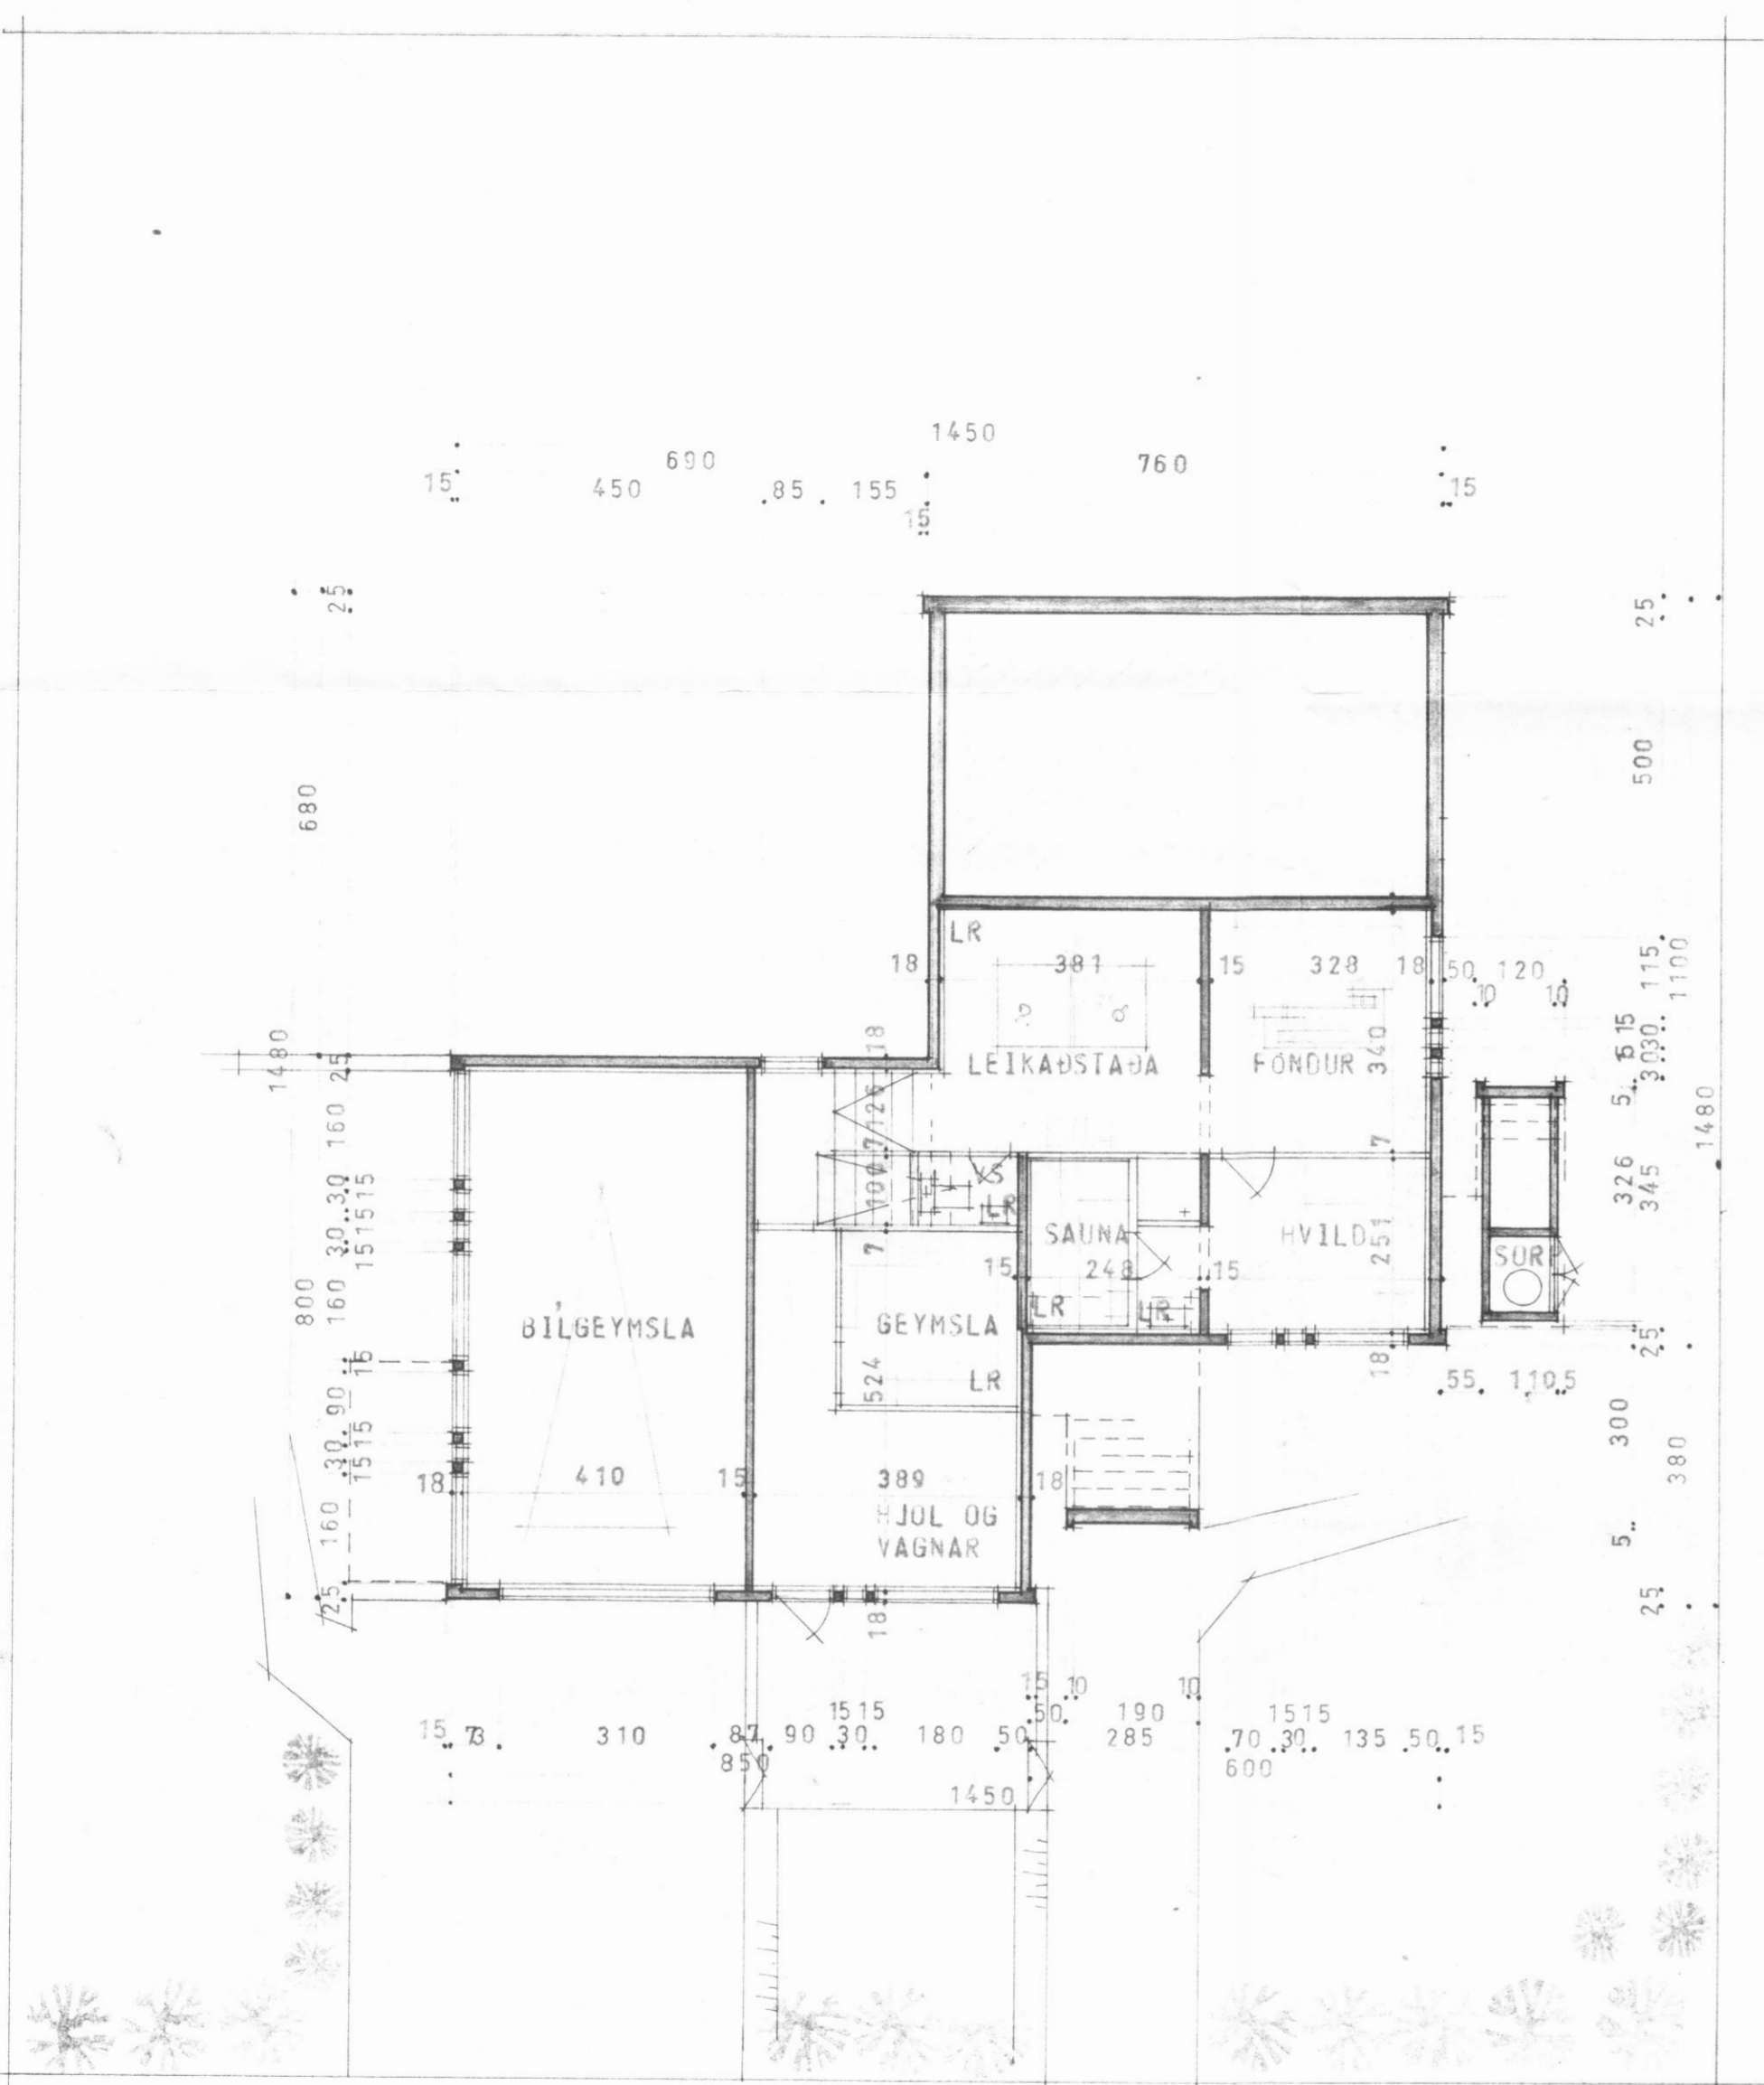

GRUNNMYND KJALLARA



GRUNNMYND HÆÐAR

$$8 \times 850 + 4,60 \times 11 = 660 \times 4,2 = 68 + 83,6 = 672 = 14988 = 661$$

VERKEFNI	SUNNUBRAUT 4	VERK NR.	TEIKNPÖRN	TEIKN. NR.
	DALVIK	DAGS.	OKT 1975	102
	GRUNNMYNDIR	BR.		

ARKO
 ÁSMUNDUR, RÓBERT OG KALDAL SKÓLAVÖRÐUSTÍG 46 SÍMI 2193

A 53,