

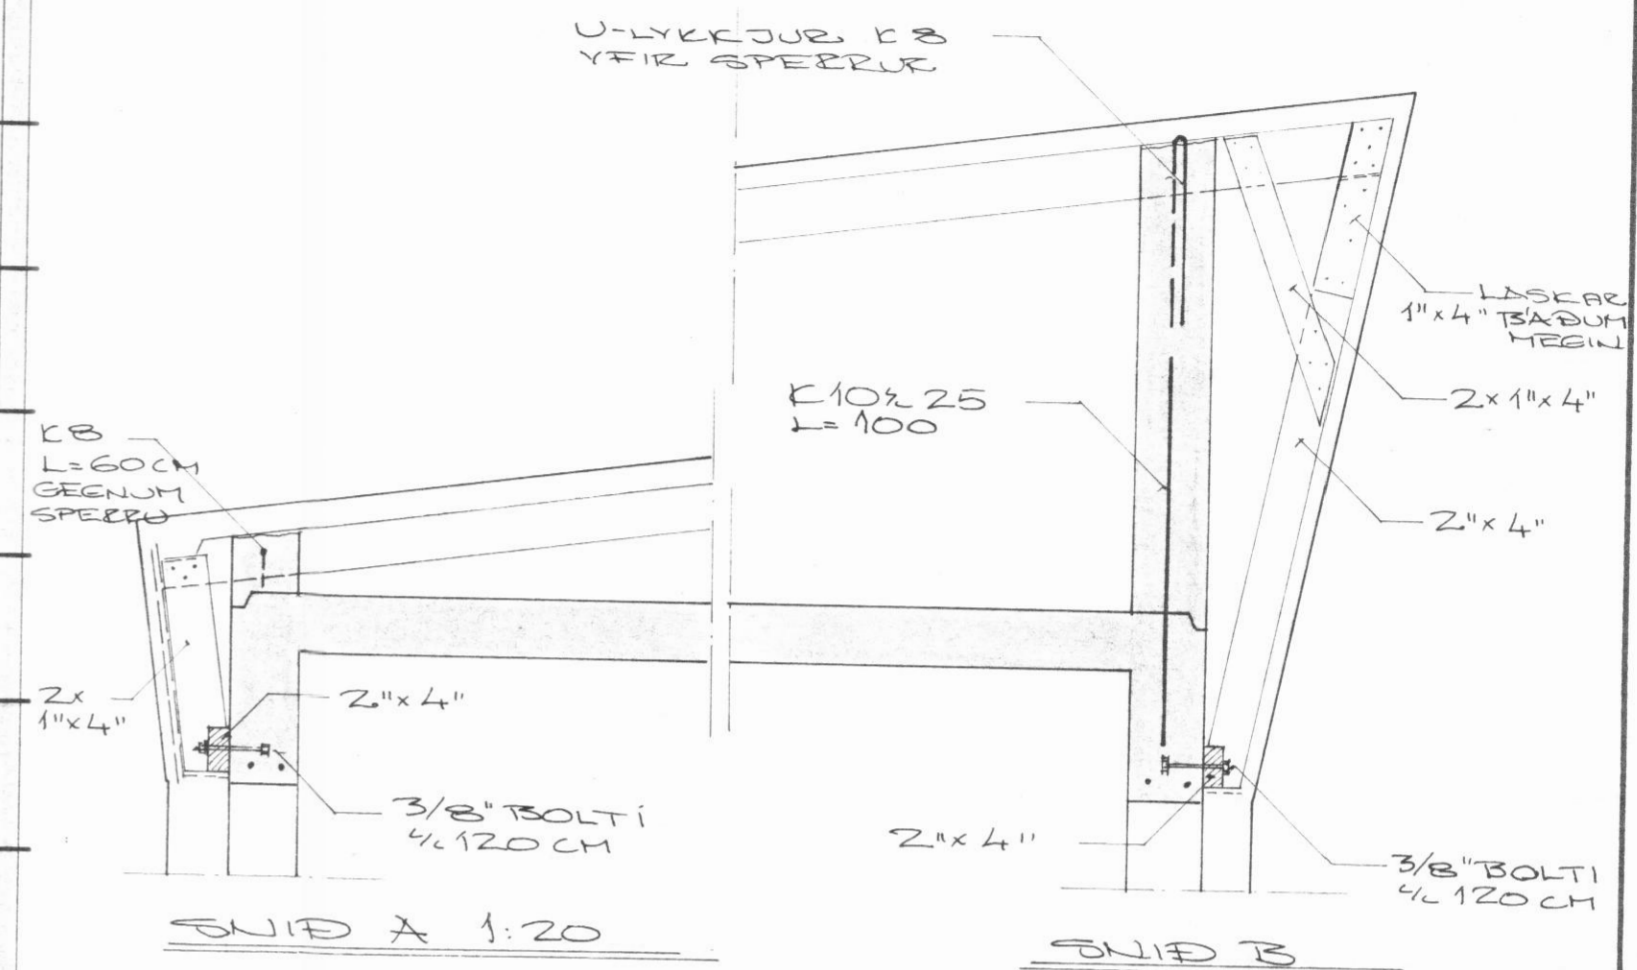


SNID D

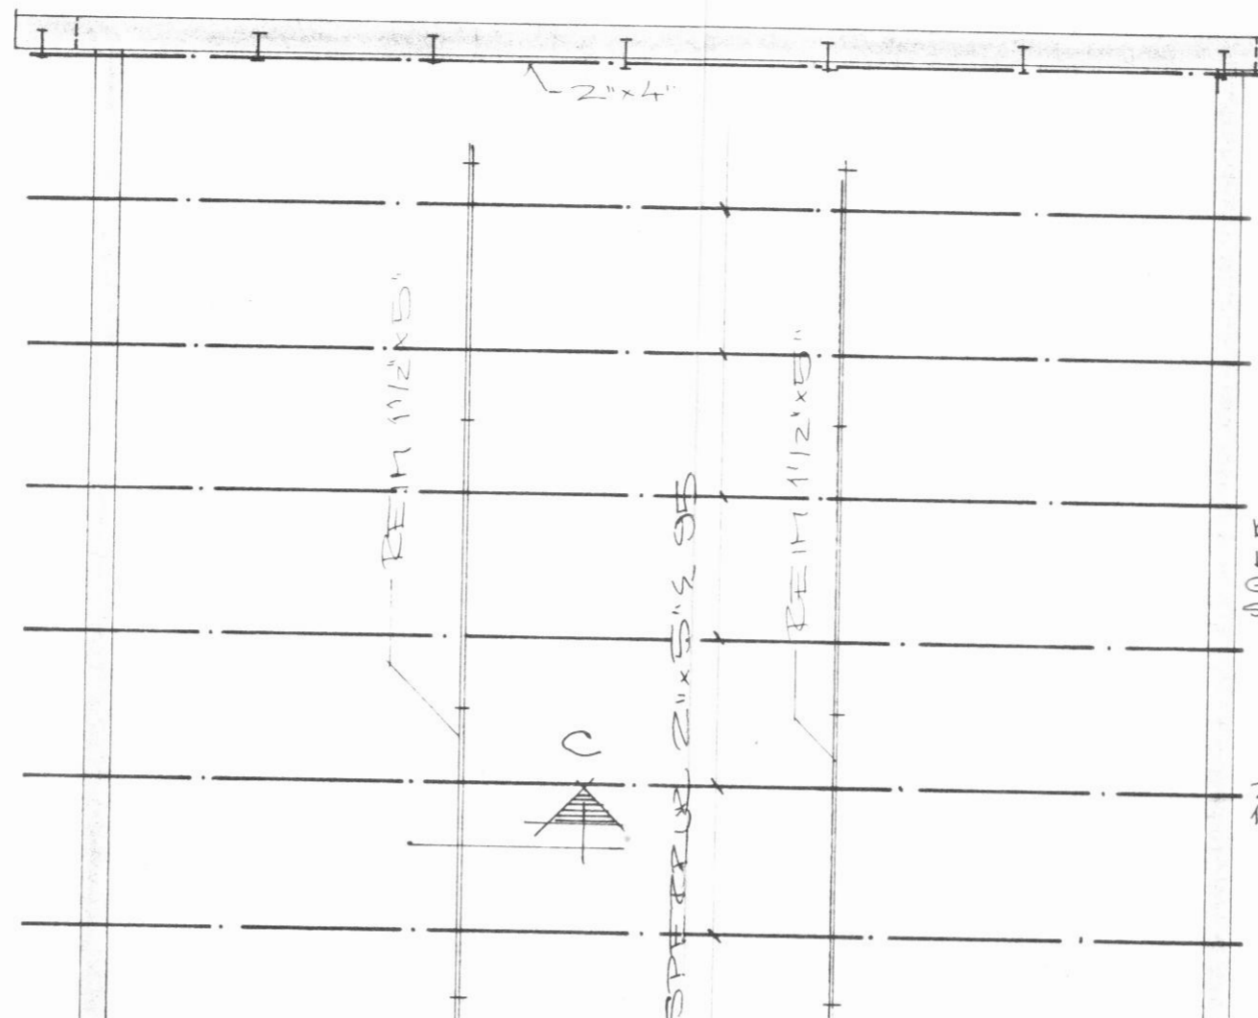

SNID A 1:20

SNID B

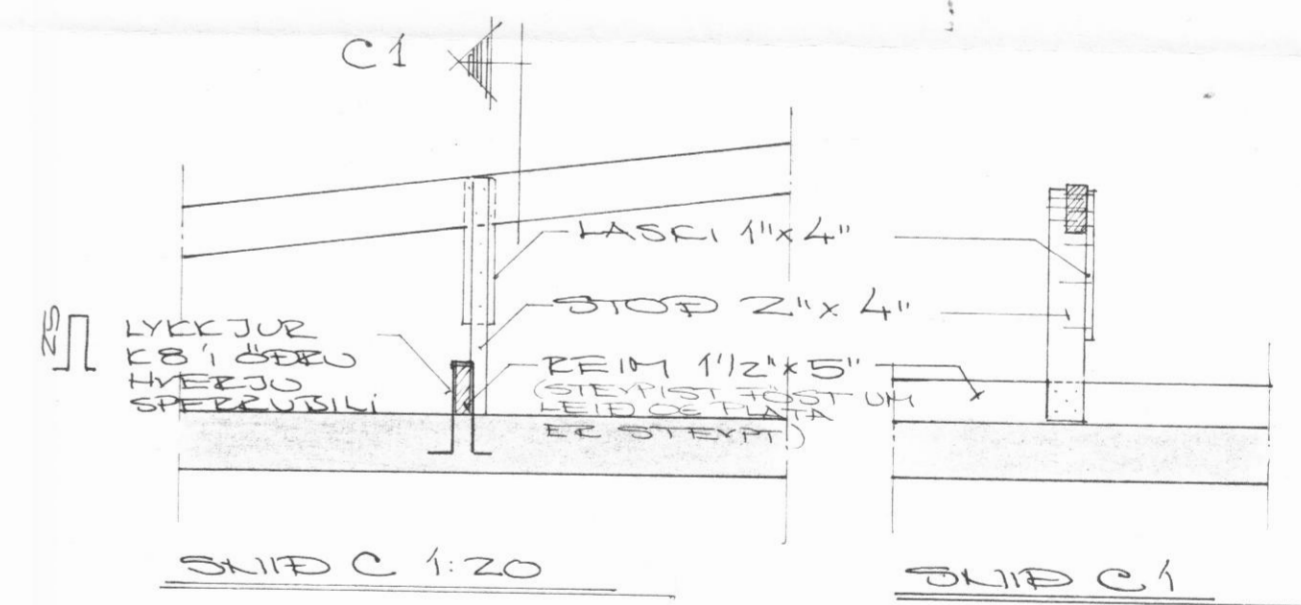

SNID C 1:20

SNID C1

BR.		DAGS.		BREYTING		SUNNUBBAUT 4	
						DALVÍG	
						ÞAKSPEERUR	
TÆKNIÞJÓNUSTAN SF.				HANNAÐ 50.			
ARMÚLA 1 - REYKJAVÍK - SÍMI 83844				KVARDI 150 1:20			
<i>Dagurinn Oddsson</i>				TEIKNAD 50			
				DAGS. 1-9.76			
YFIRFARIÐ		NR.		BL.		AF.	