




STEYPUSTÖÐ DALVÍKUR H.F.

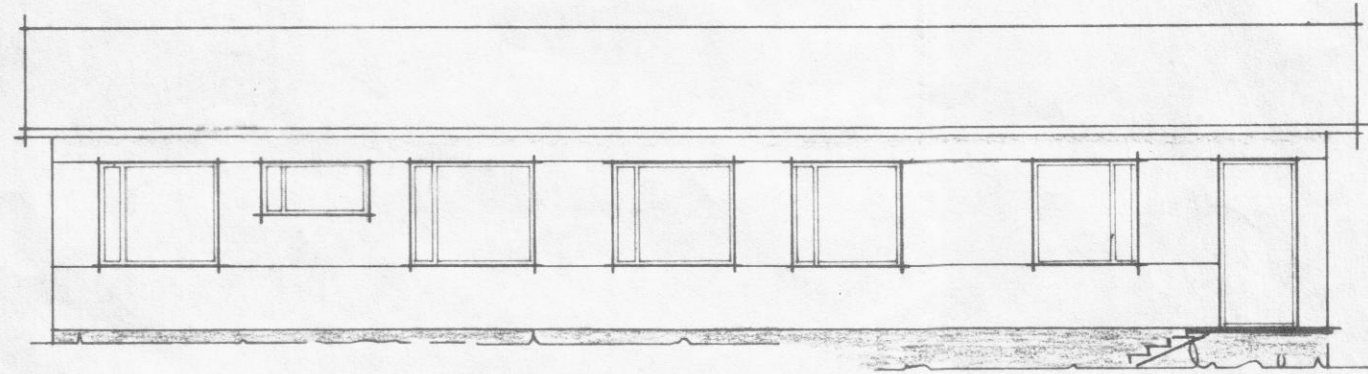


AUSTUR

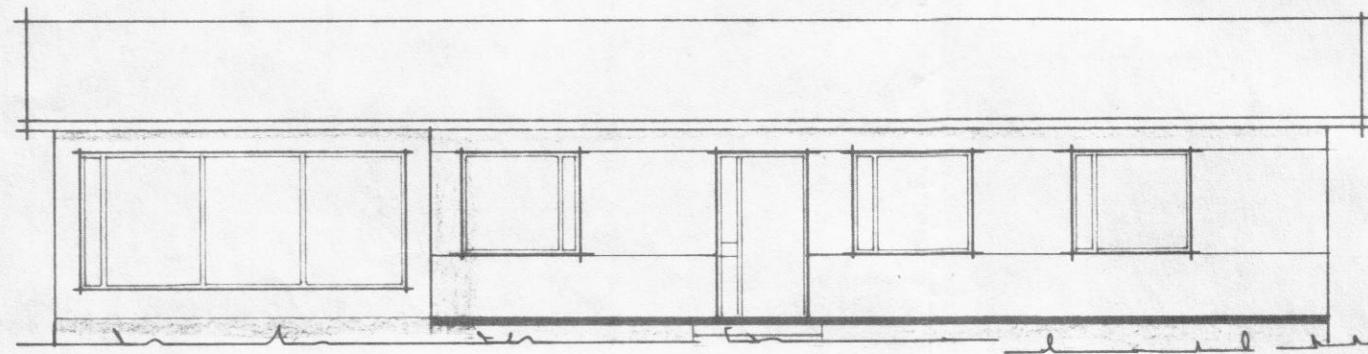


VESTUR

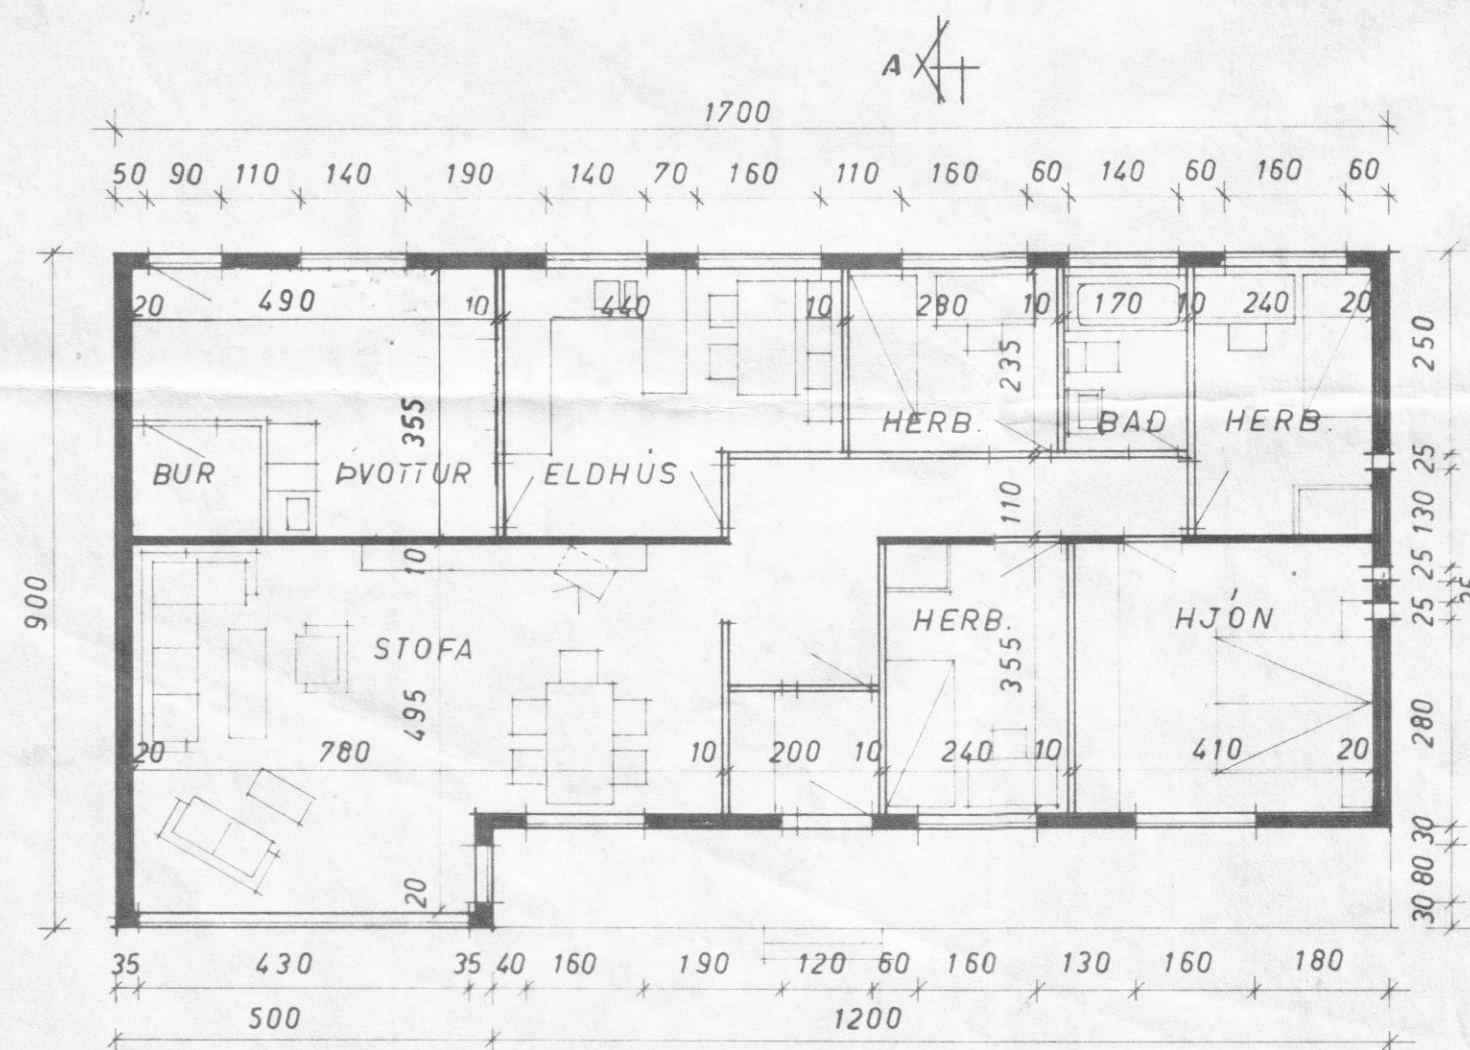

1. HÆÐ 1:100

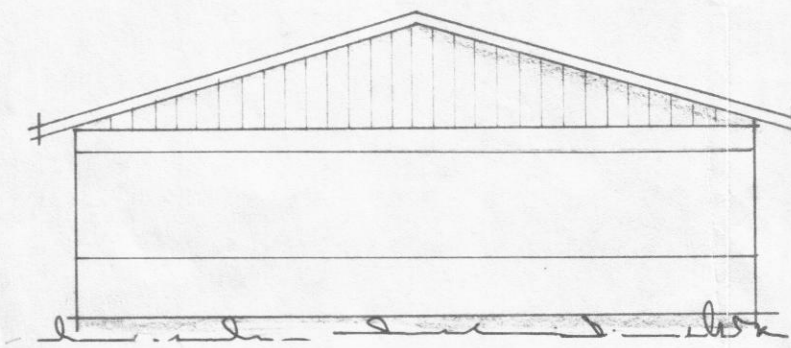


NORÐUR

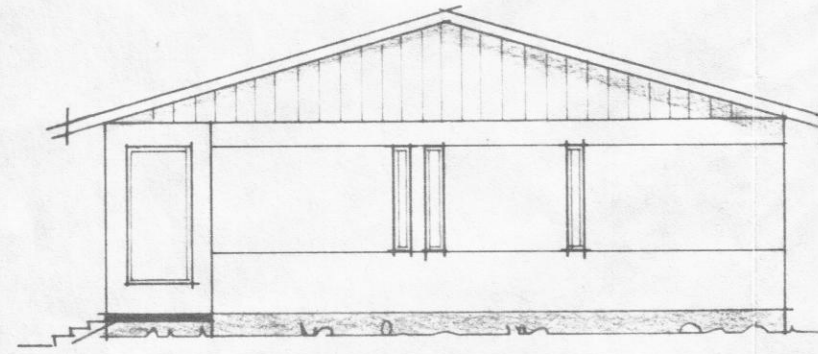


SUÐUR


SUNNUBRAUT

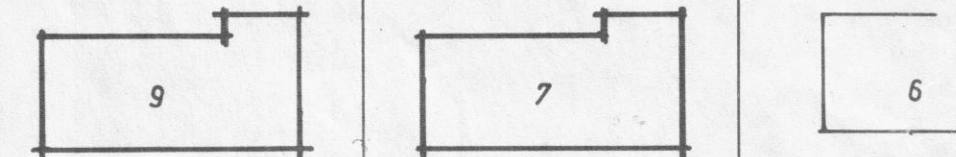

AFTÖÐUMYND 1:500

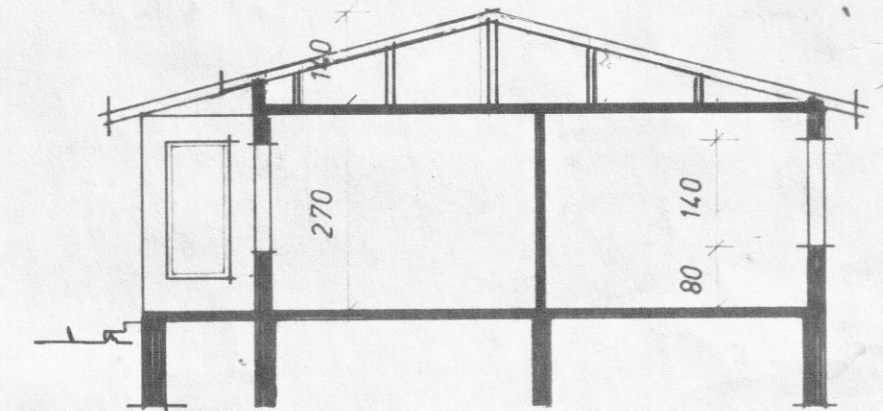

SNID A-A 1:100

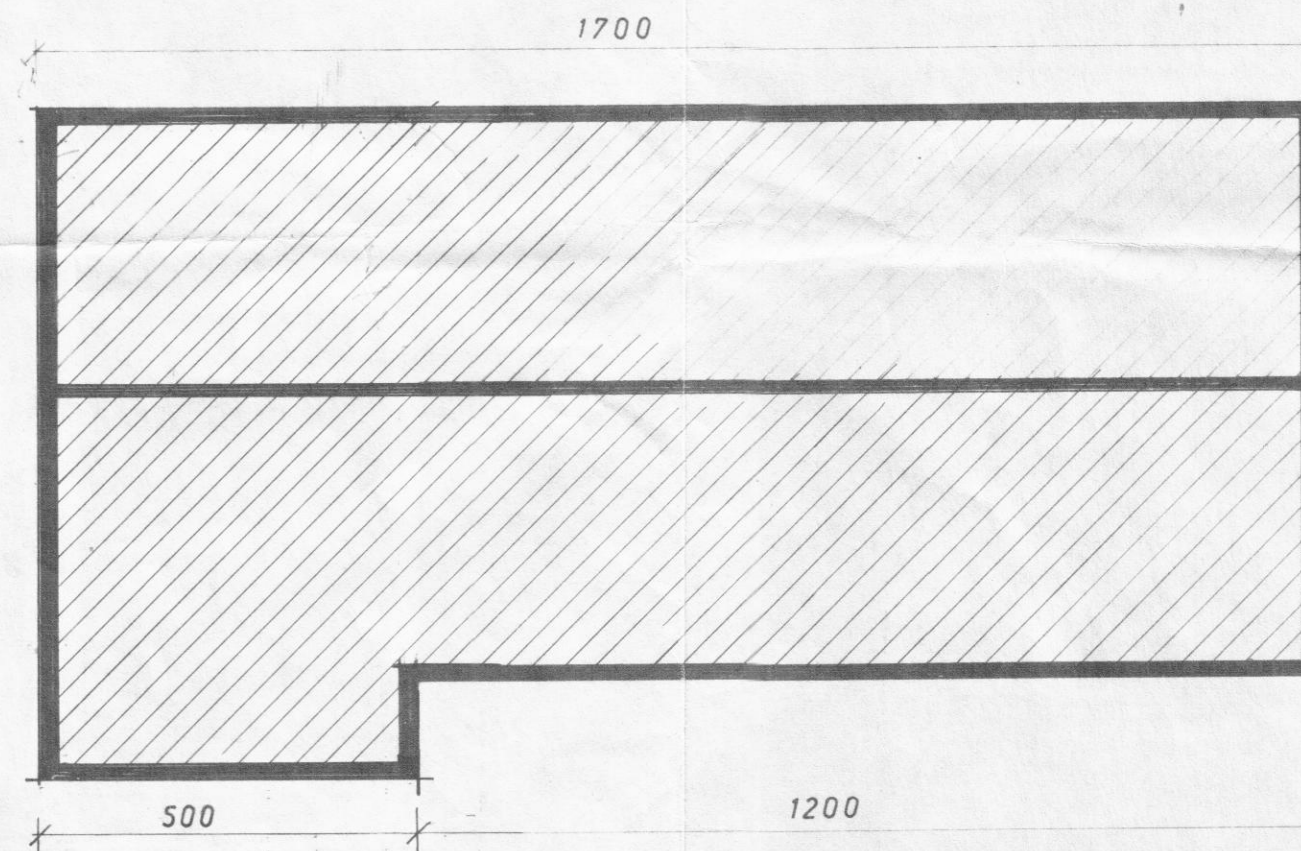

GRUNNPLÁN, 1:100

SUNNUBRAUT 7 DALVIK		NR.	BREYTING	DAGS.	NAFN
ÚTLIT, GRUNNPLÖN OG SNID					
VERK NR.		SKRÁ NR.		TEIKN NR. 1	
KVARDI: 1:100		R: T.R.J. Y:		BLAD NR. AF	
R.VÍK 'I NÓV.' 75		Reynald Jónsson		REYNALD JÓNSSON, TÆKNIFR.	
				KLEPPSVEGI 136 SÍMI 33171	