



Hús Braga Jensen
Svarfadarbraut
Látvik

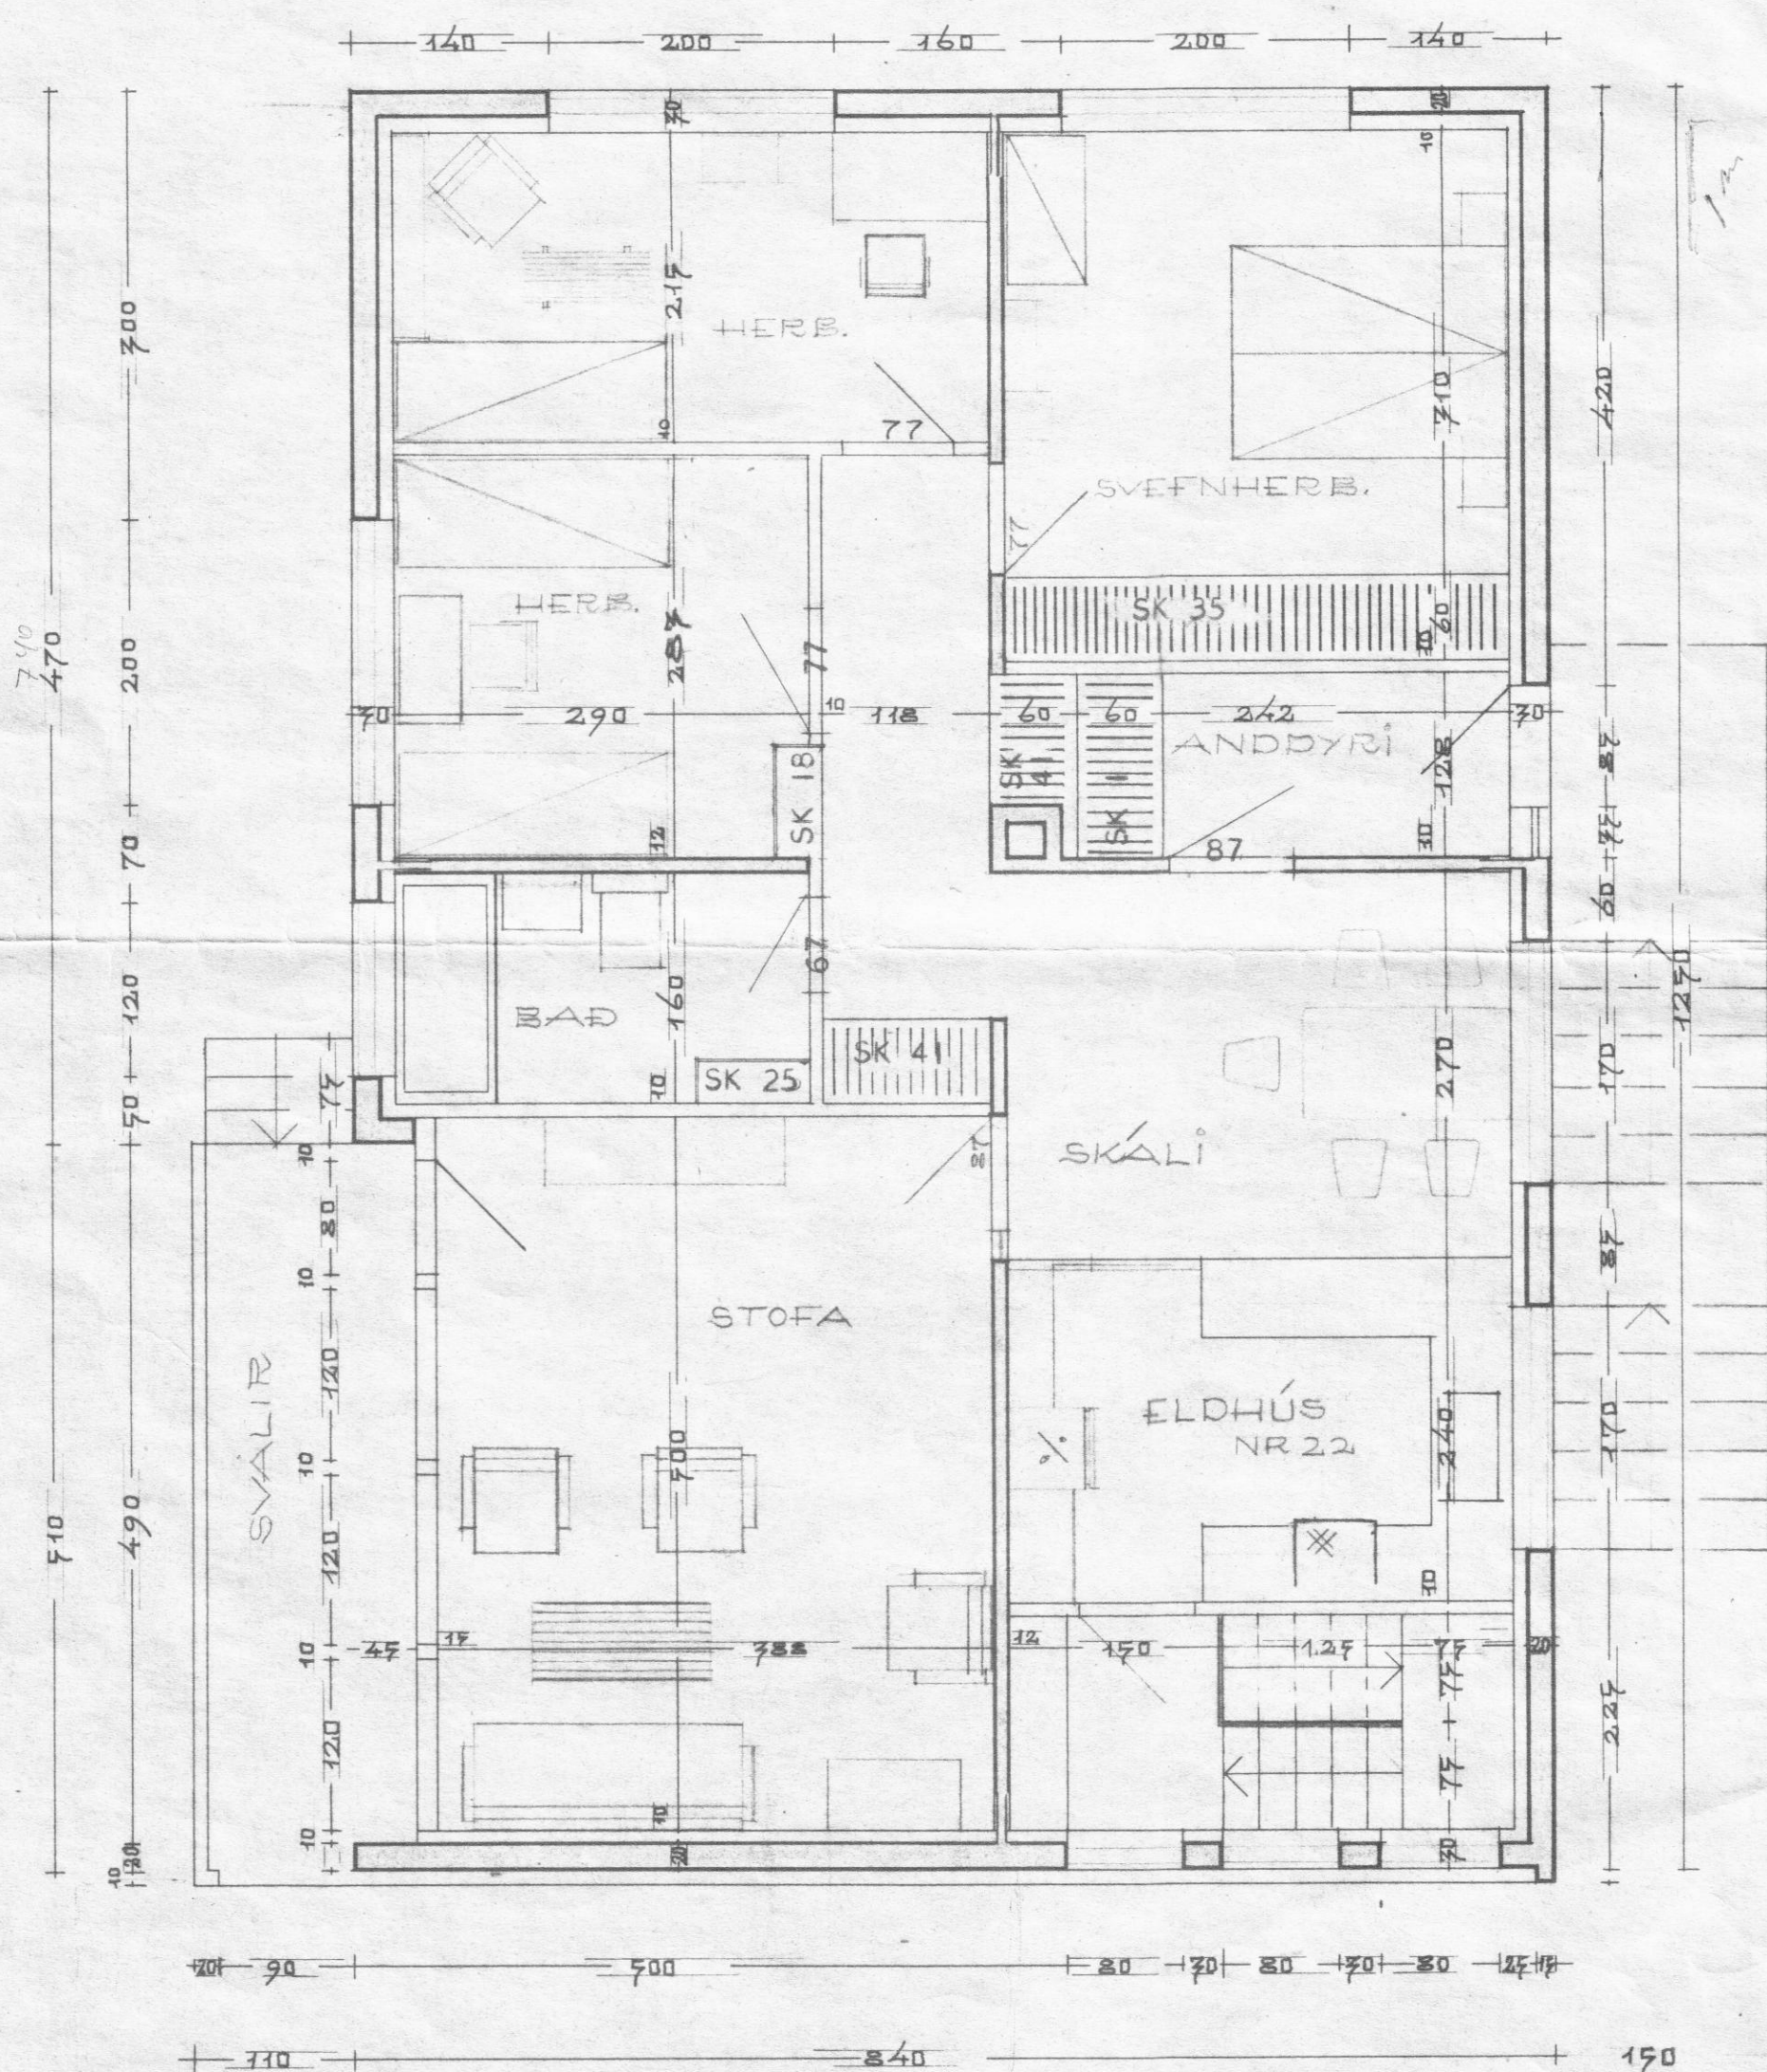

FRÍ HÆÐ
107 M²

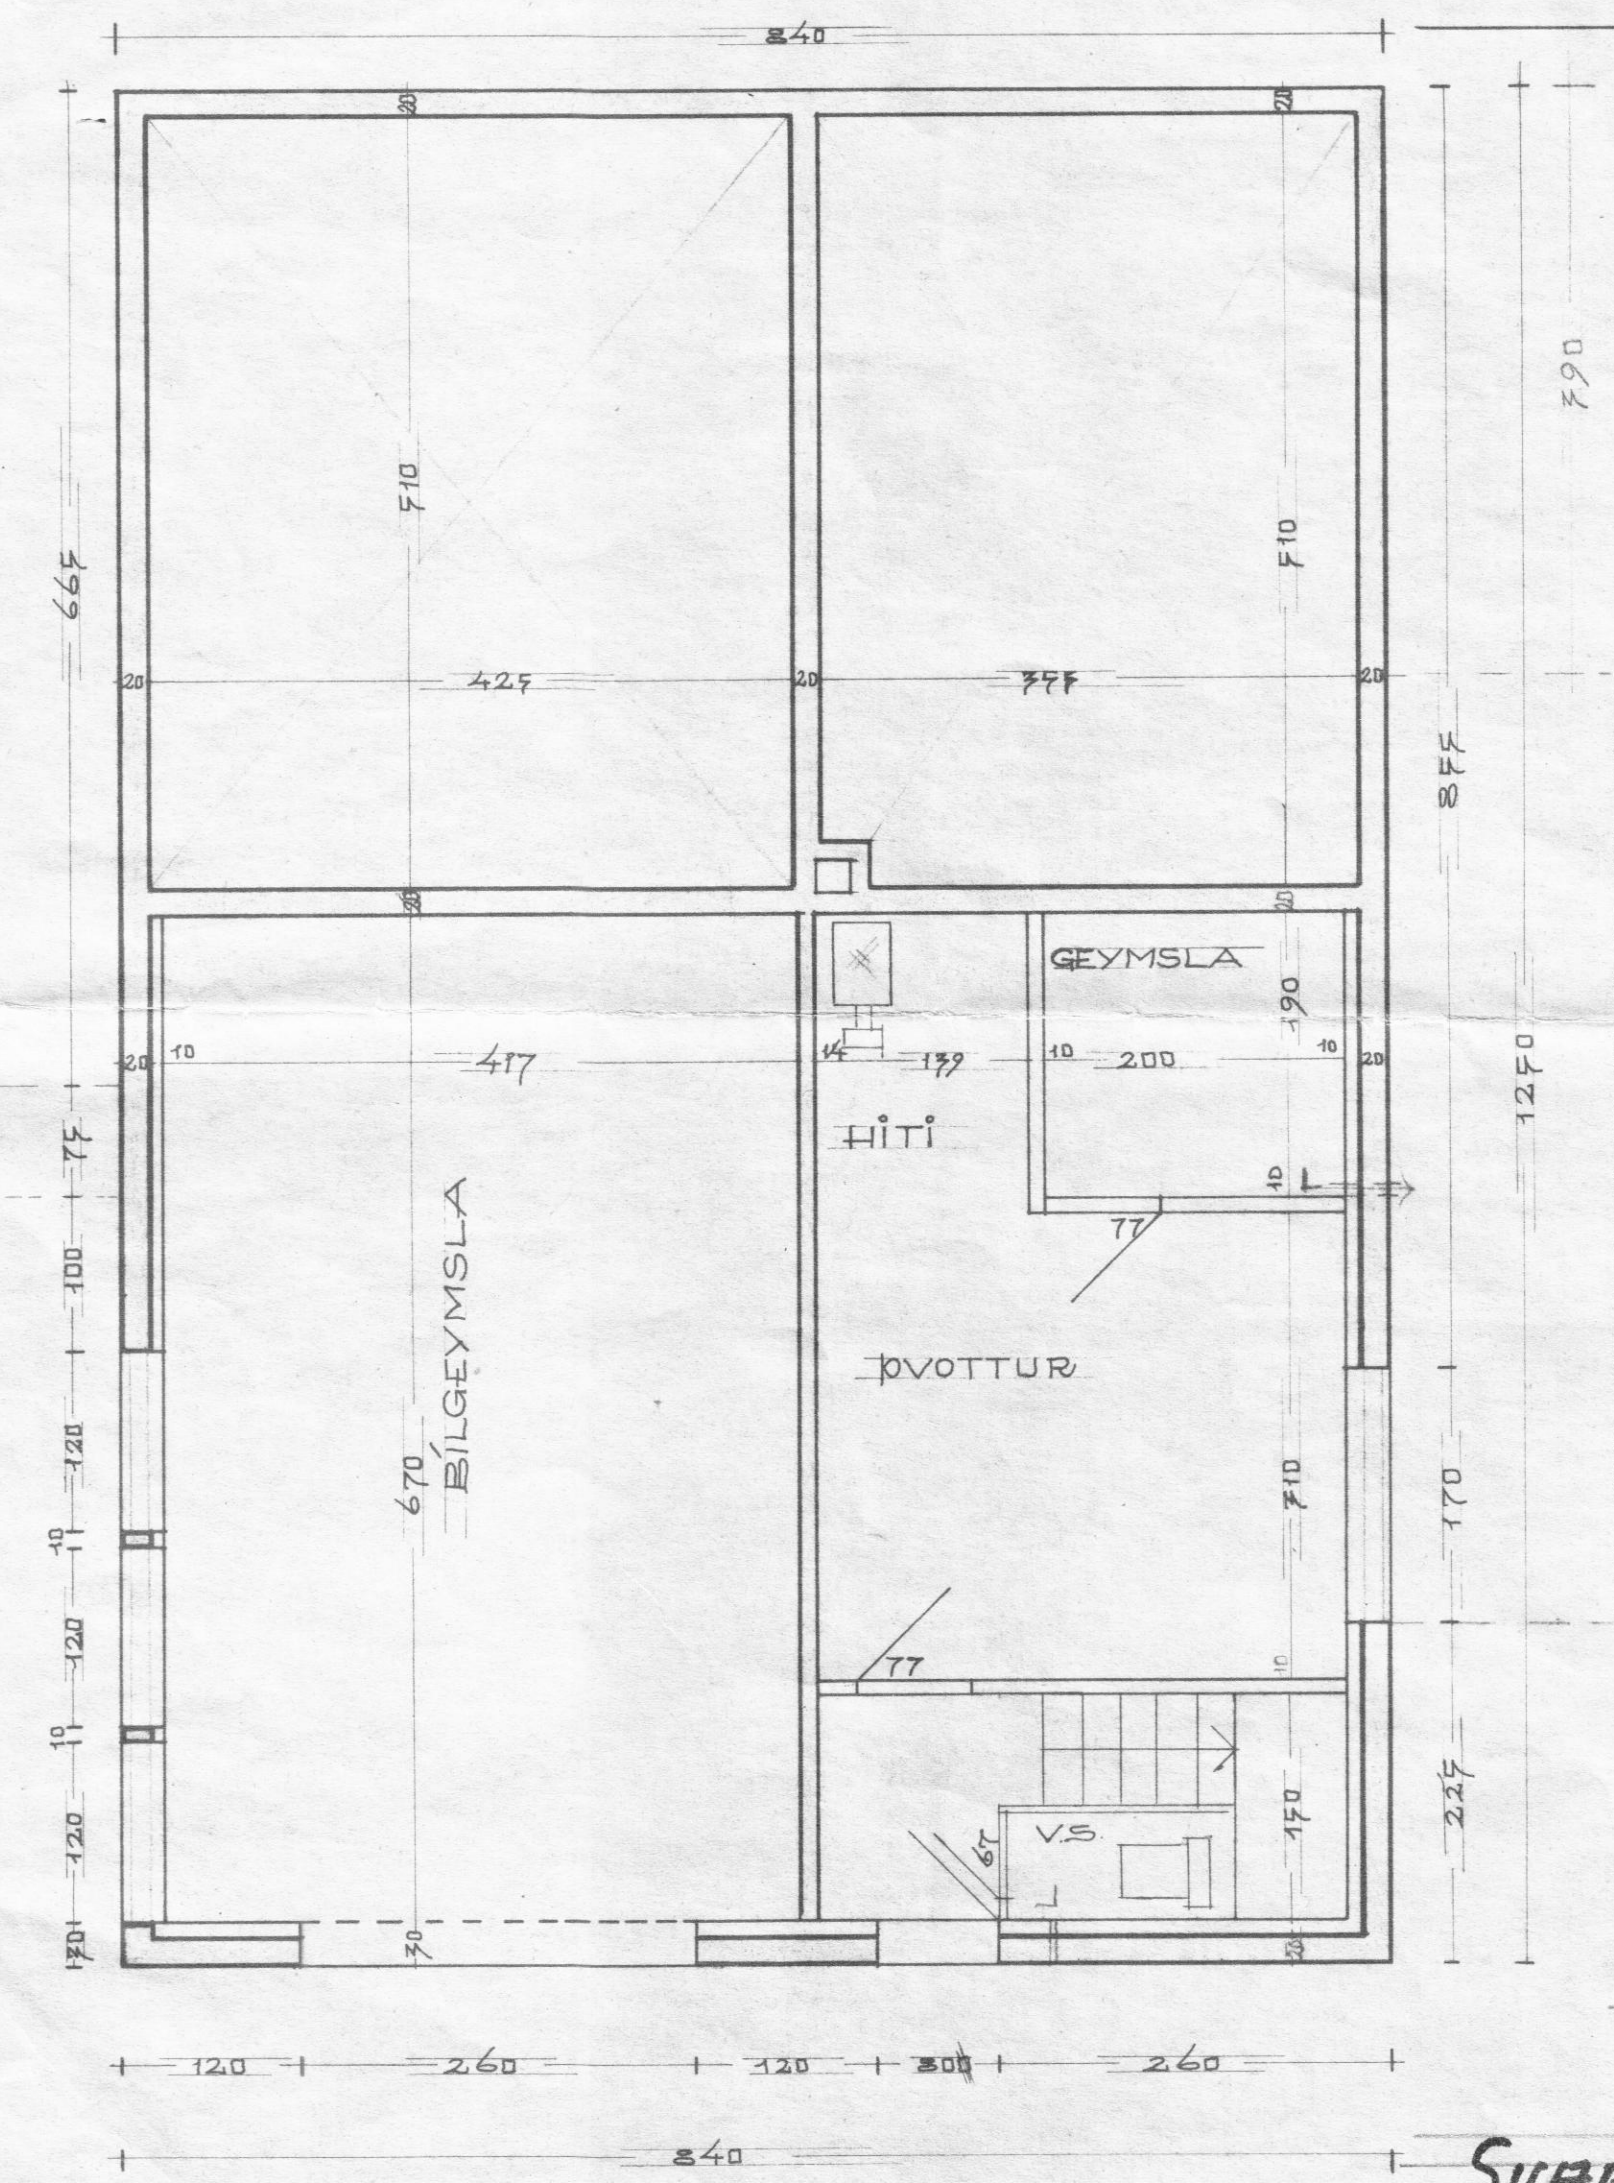

KJALLARI
60 M²

HÚSNÆÐISMÁLASTÖFNUN RÍKISINS		
GRUNNMYNDIR M = 1 : 100	VERK 47	BL
	DESEMBER 19	
	Sig. Rasmussen	
	Karlsdóttir	