

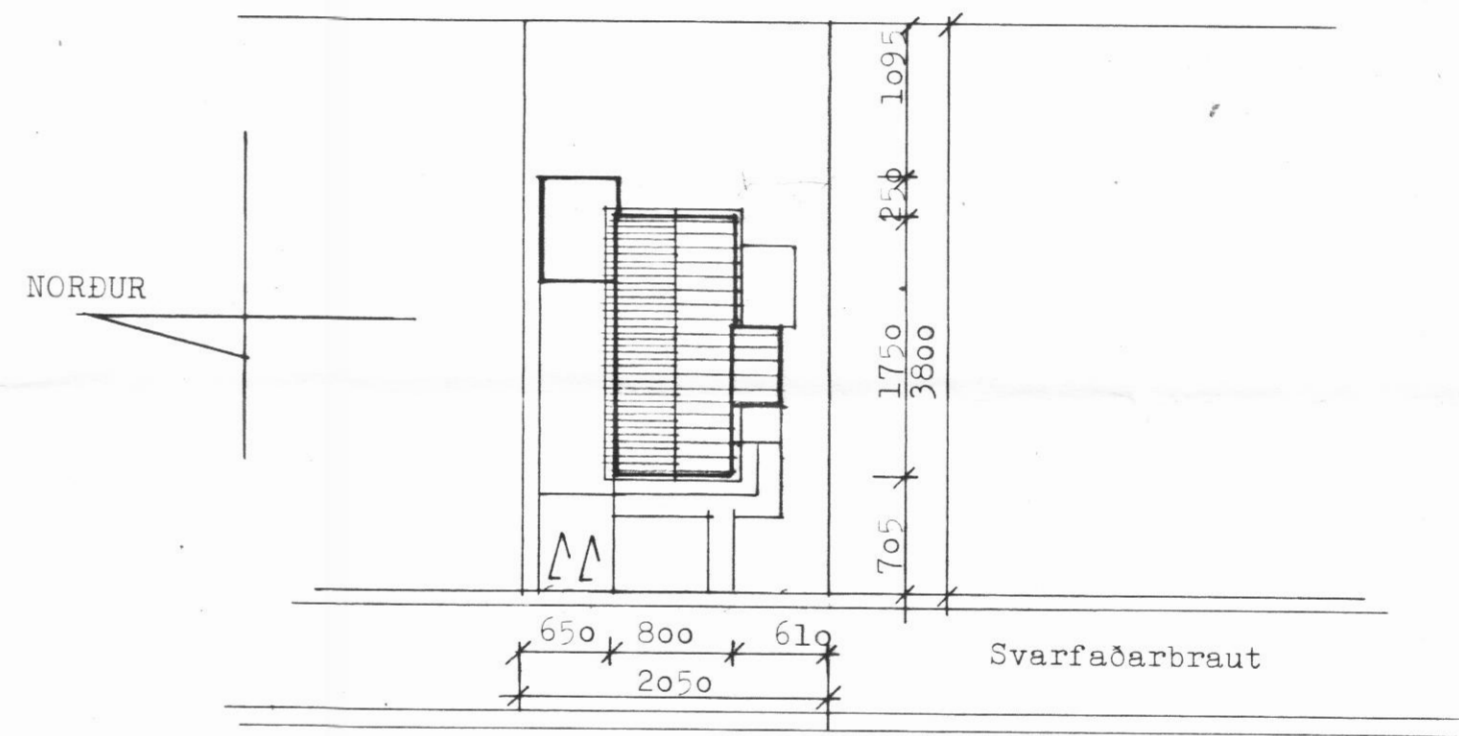


GRUNNMYND MKV 1:100

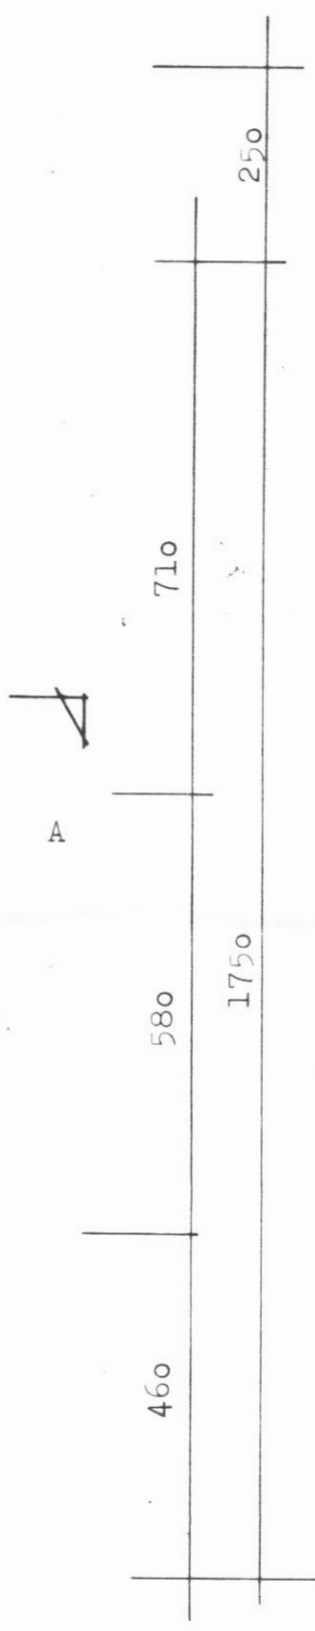

AFSTÖÐUMYND MKV 1:500

SVARFAÐARBRAUT 15 DALVÍK

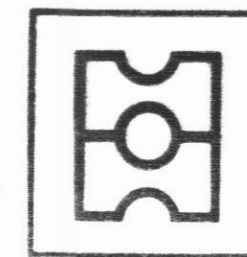

HEITI Grunnmynd og afstöðumynd

*Handwritten signature*  
**teiknistofa**

DAGS. maí 1988  
 MKV. 1:100 1:500  
 TEIKN.  
 VERK

HAUKS HARALDSSONAR SF  
 KAUPANGI AKUREYRI SÍMI 96 2320