




STIGI M. 1:20

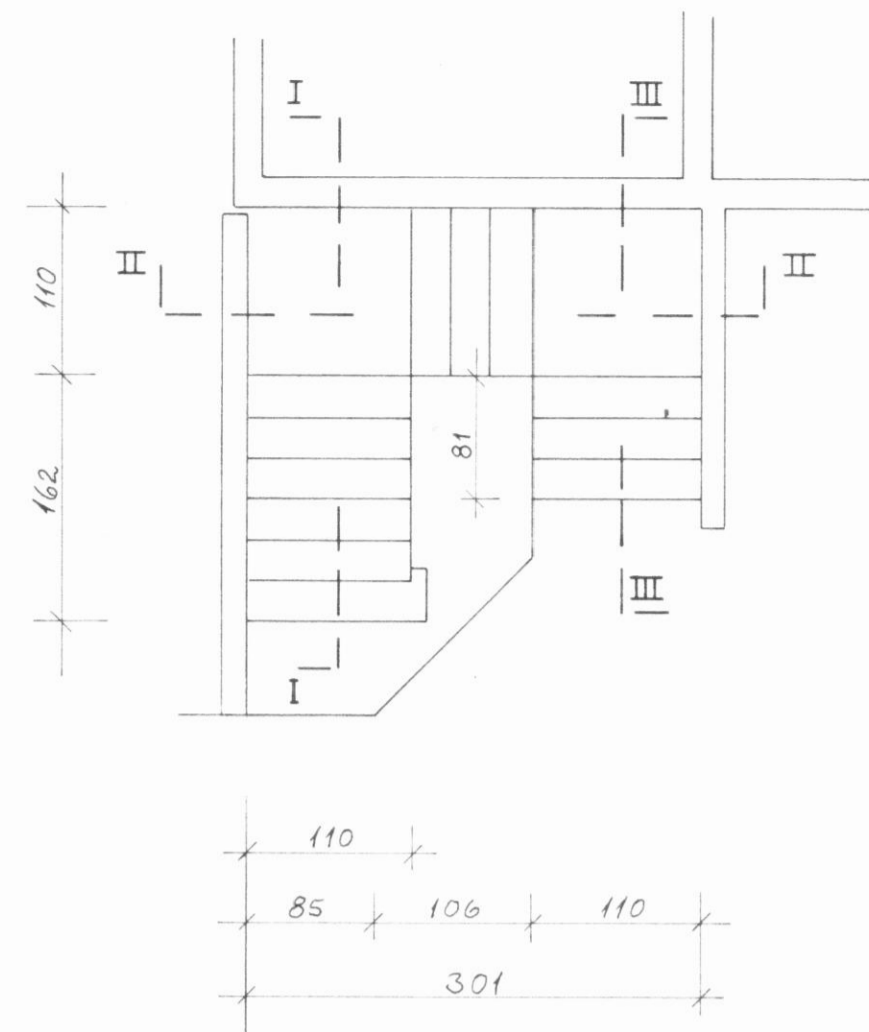


I-I M. 1:20

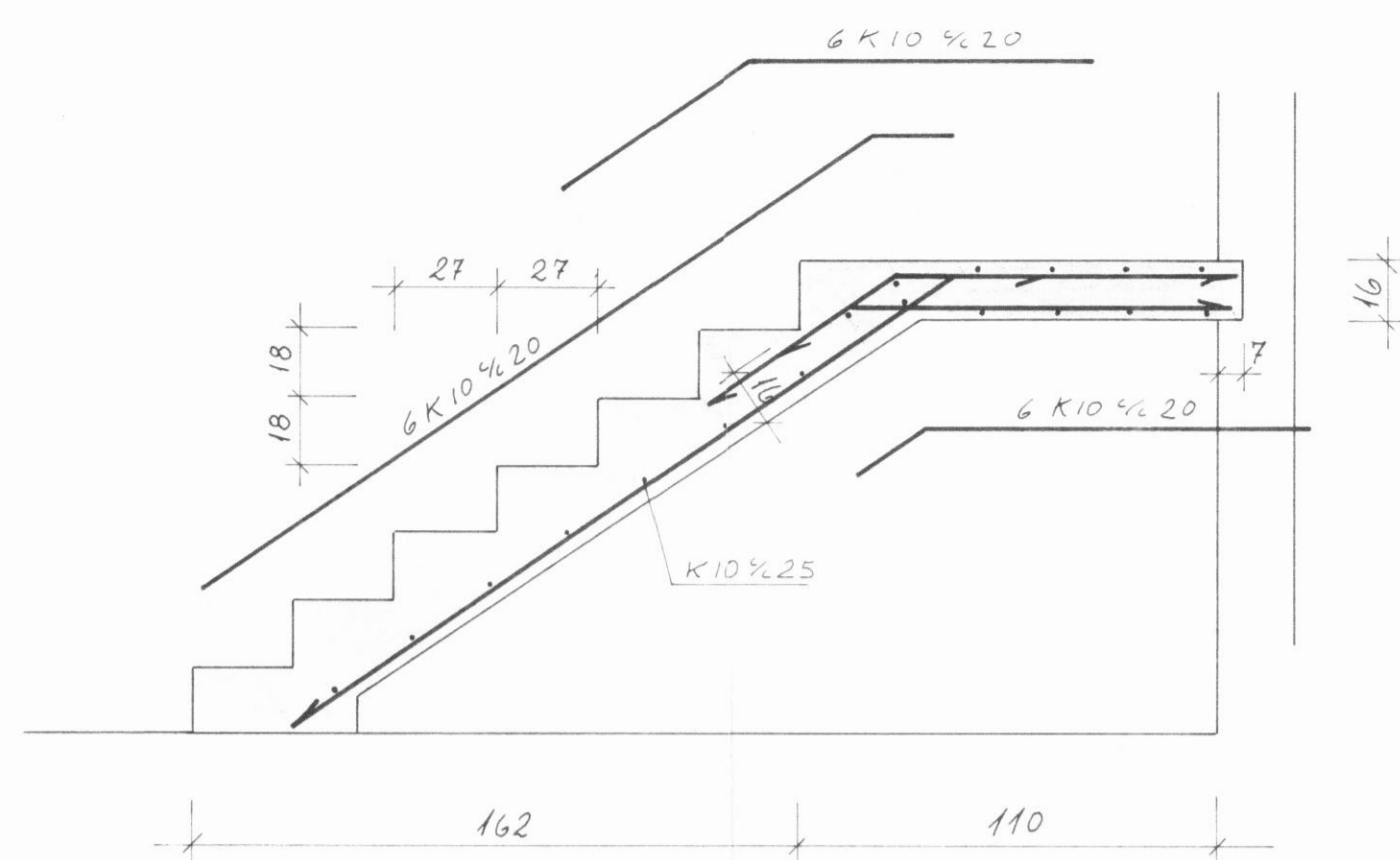


II-II M. 1:20

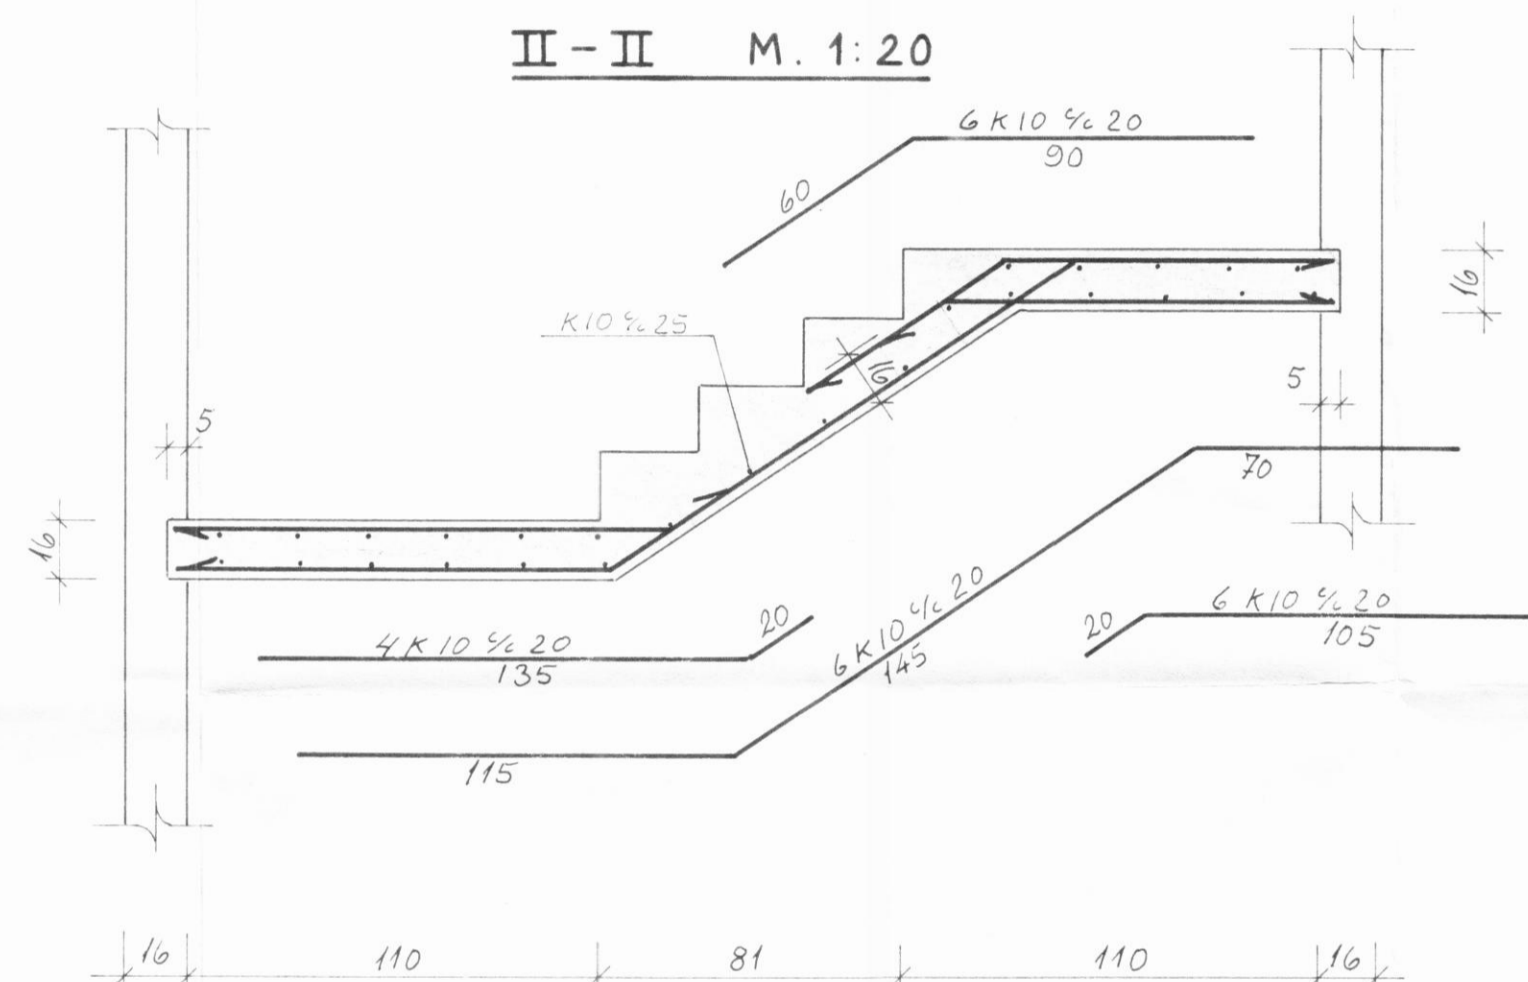


III-III M. 1:20

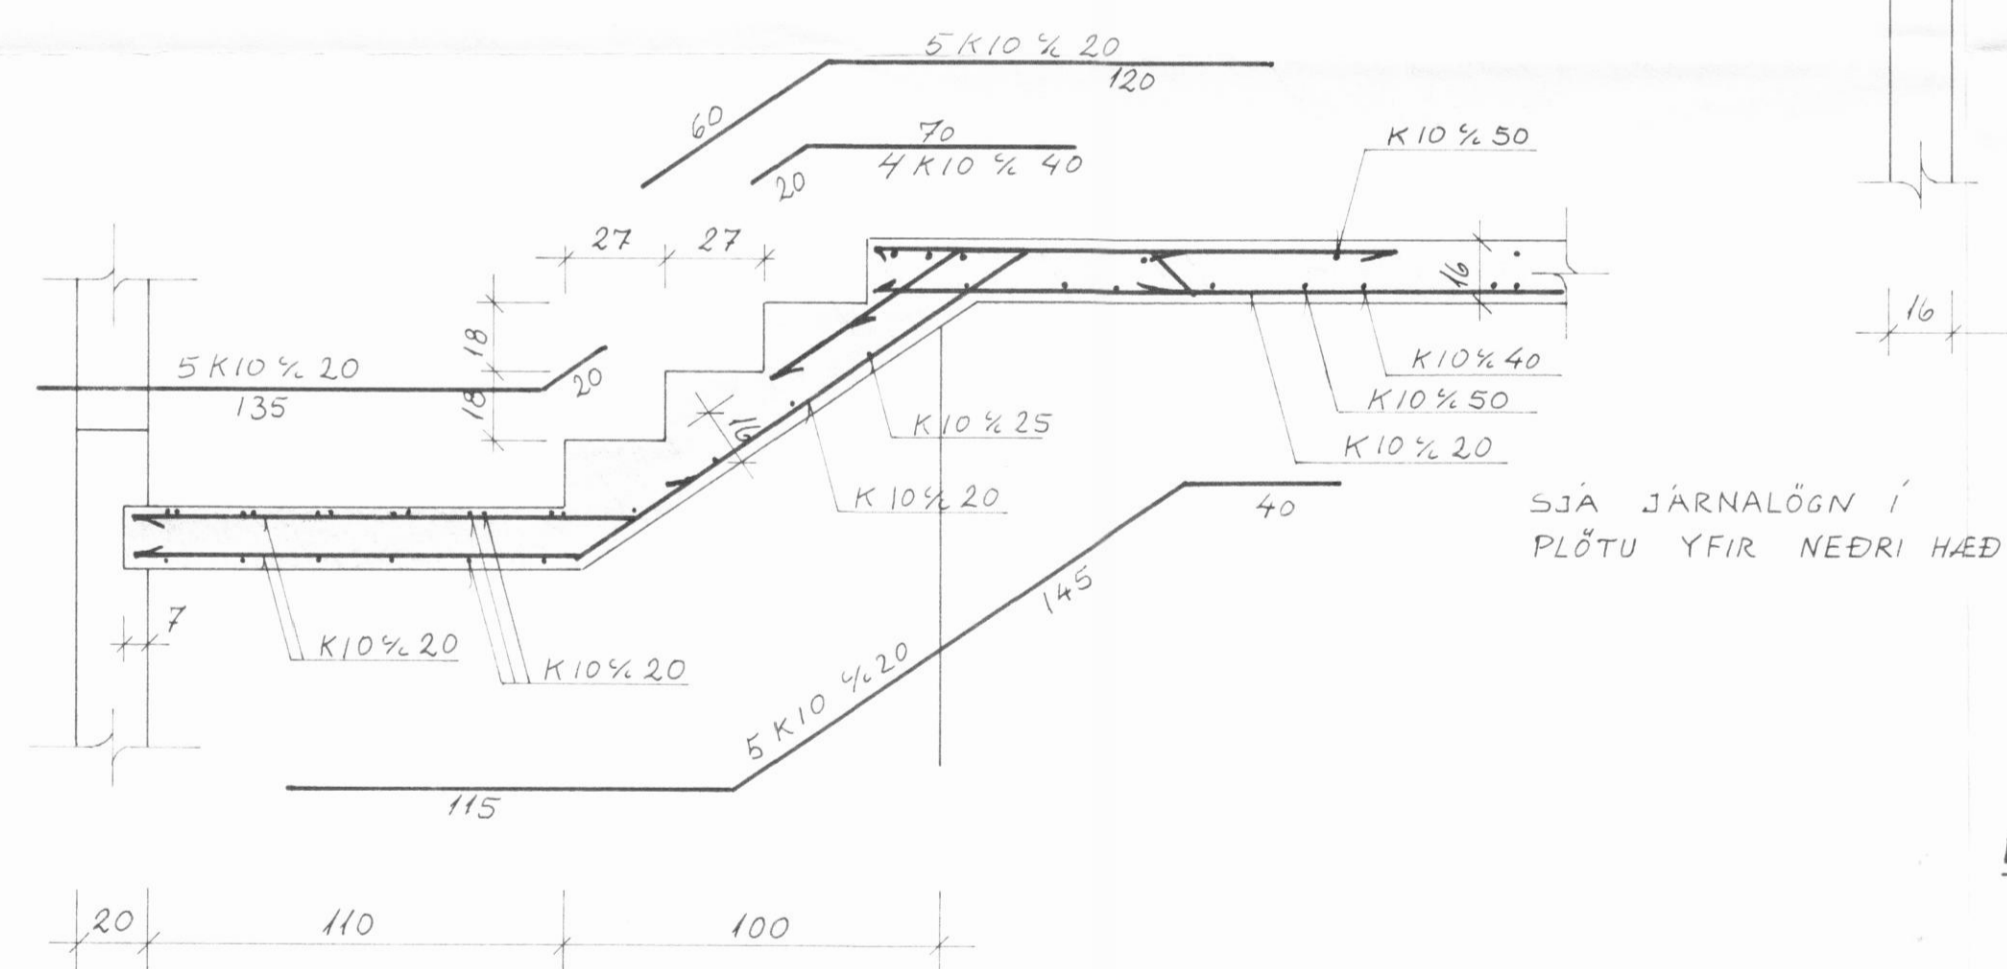


LÁRÉTT SNID Í HORN ÚTVEGGJAR

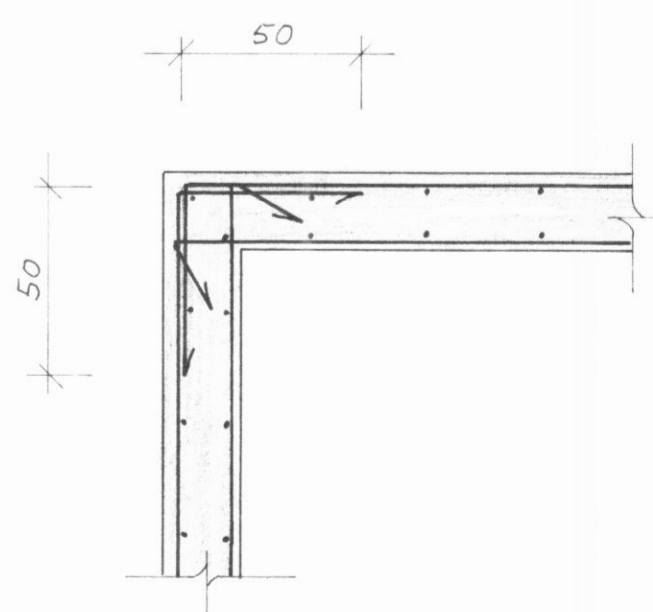


I-I M. 1:20

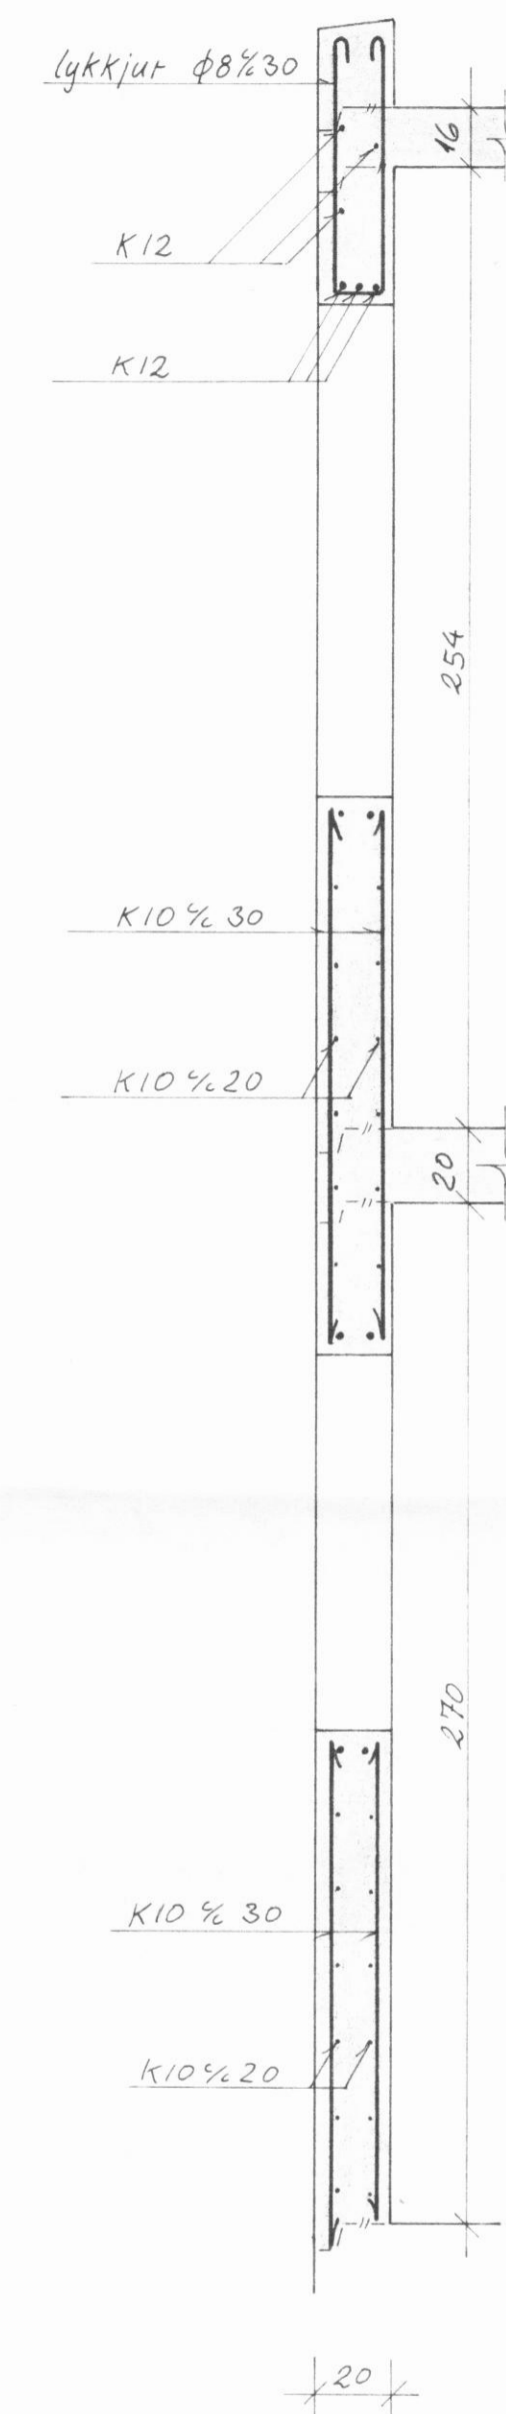



II-II

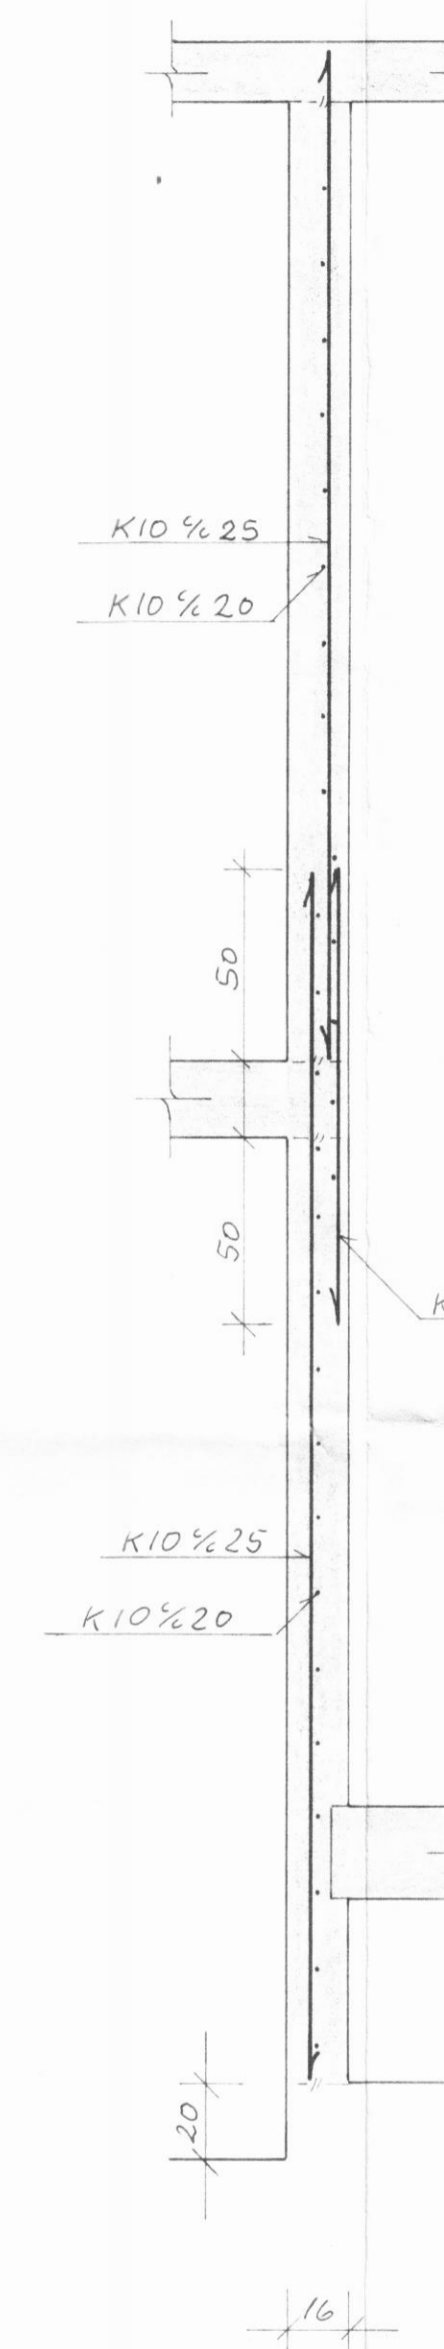


IV-IV

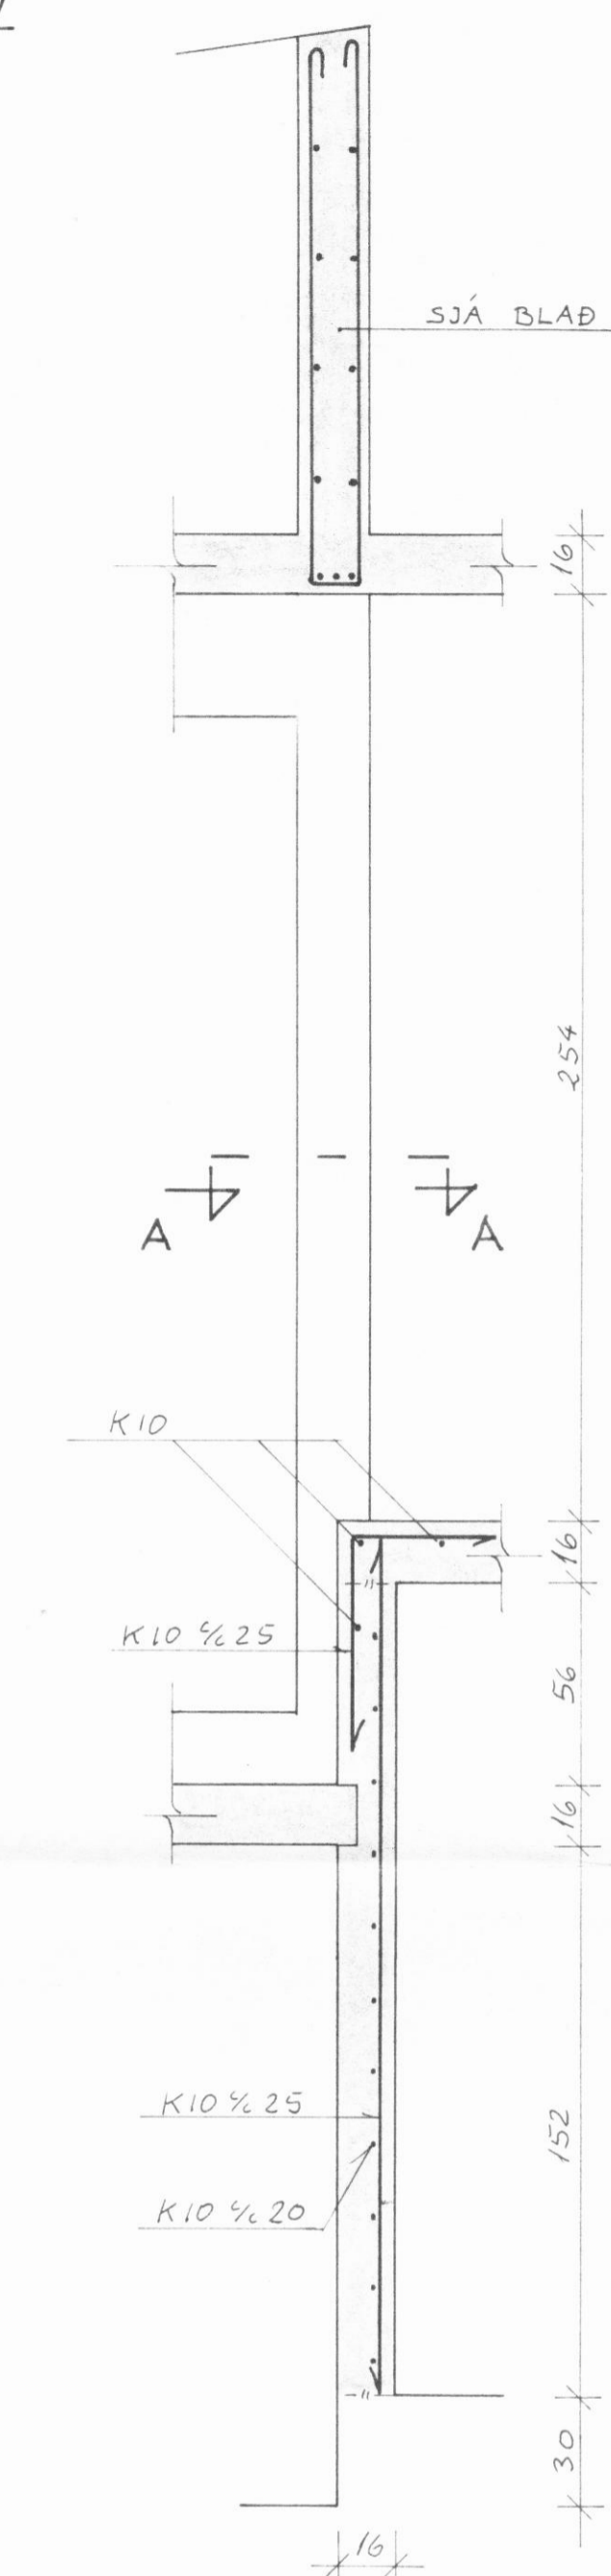

A-A

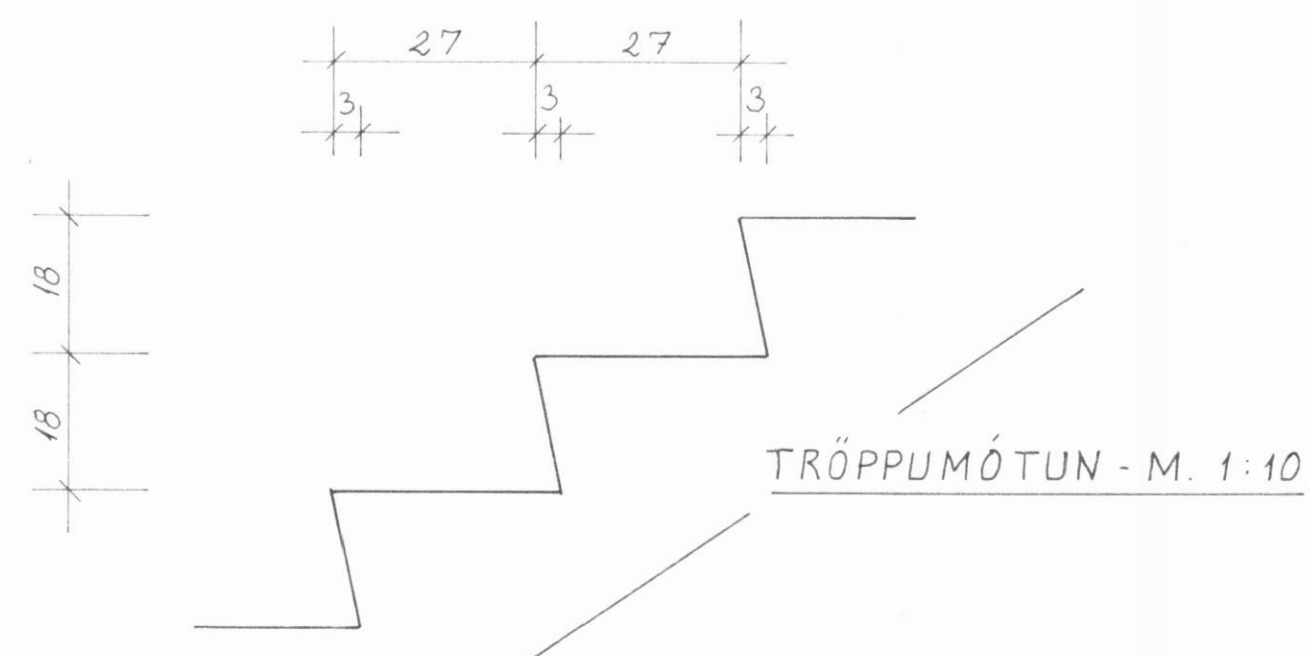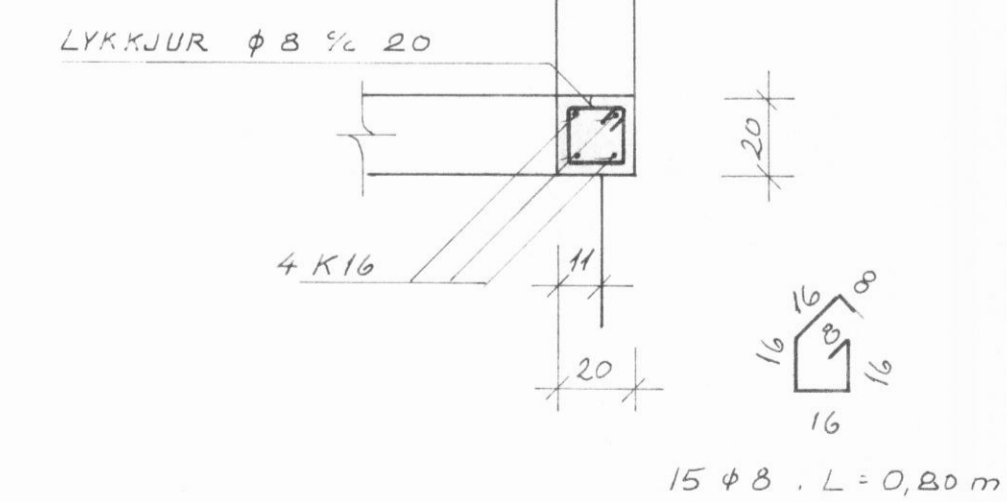

DAGS:	BREYTING	HANNAD	TEGUND BYGGINGAR	BREIDD E
			ALAGSFLOKKUR	LENGD E
			DAGS: A PÖNTUNARUPPDR:	HLIDARHÆÐ
			VERK NR. ADALFRAMLEIÐANDA	
			VIÐKOMANDI TEIKNR. FRAMLEIÐANDA	

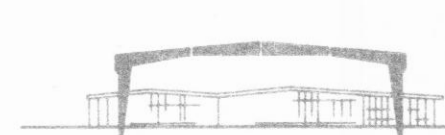

STÁLHÝSI H/F

Fellsmúla 26, Reykjavík. Sími: 83711.

DAGS: 22.5.75

HANNAD: G. Bz

TEIKNAD: G. Bz

SAMB.

SVARFÆÐARBRAUT 20 DALVÍK

SNID Í VEGGI - TRÖPPUR

M. 1:20